


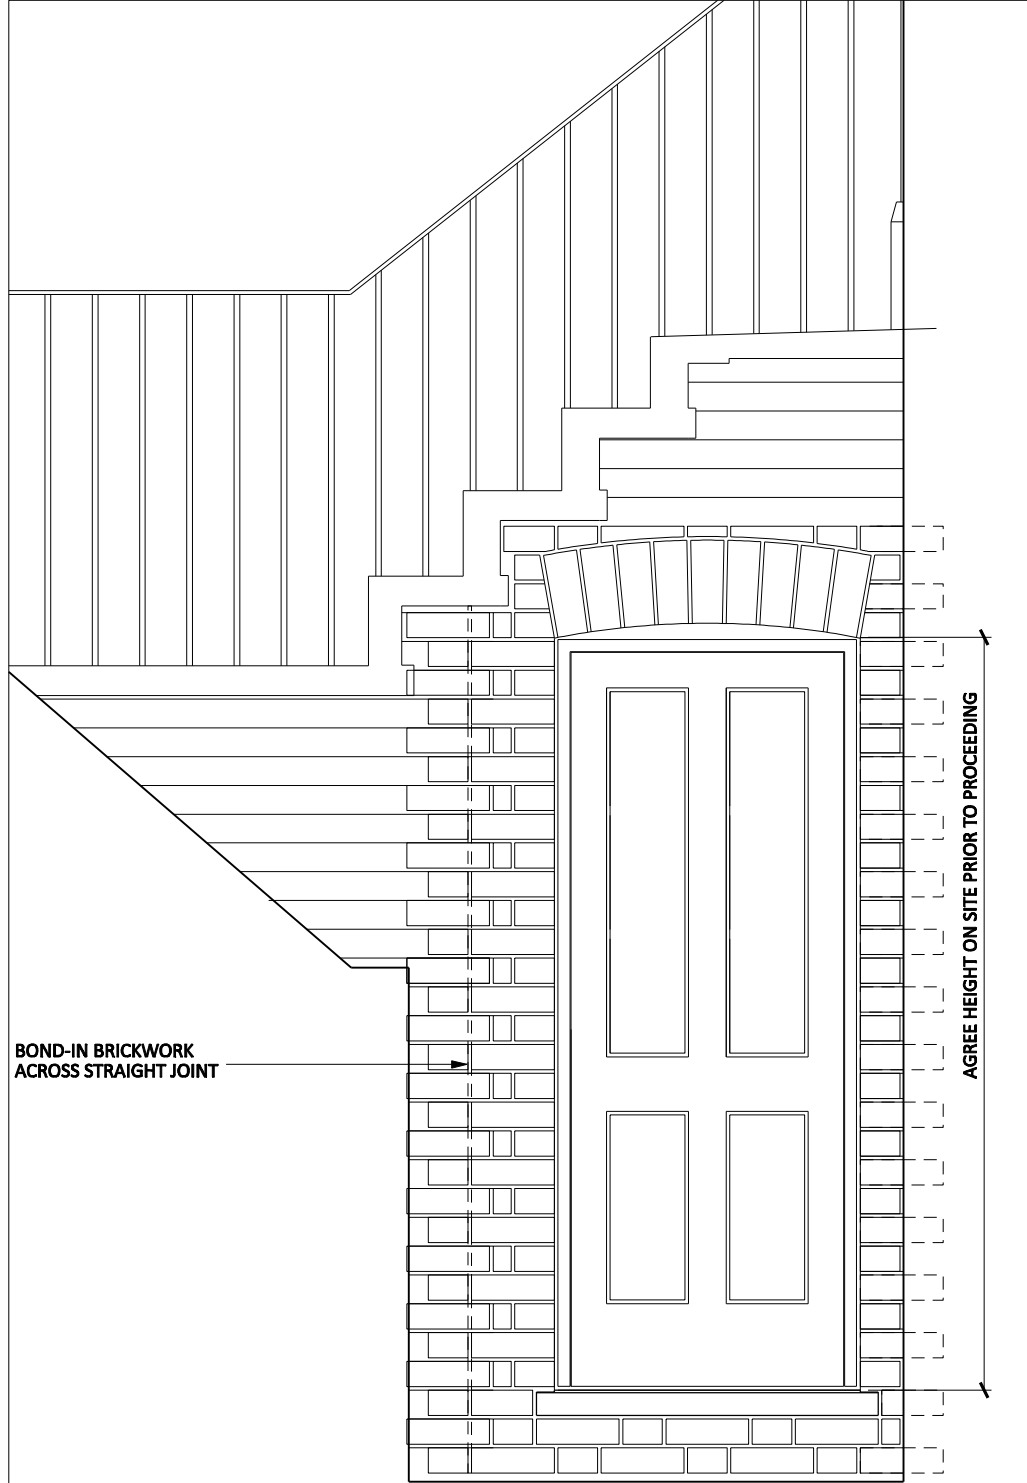


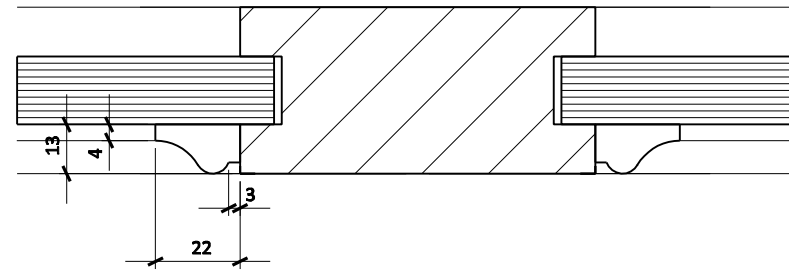



ELEVATION PLAN AND SECTION 1:20

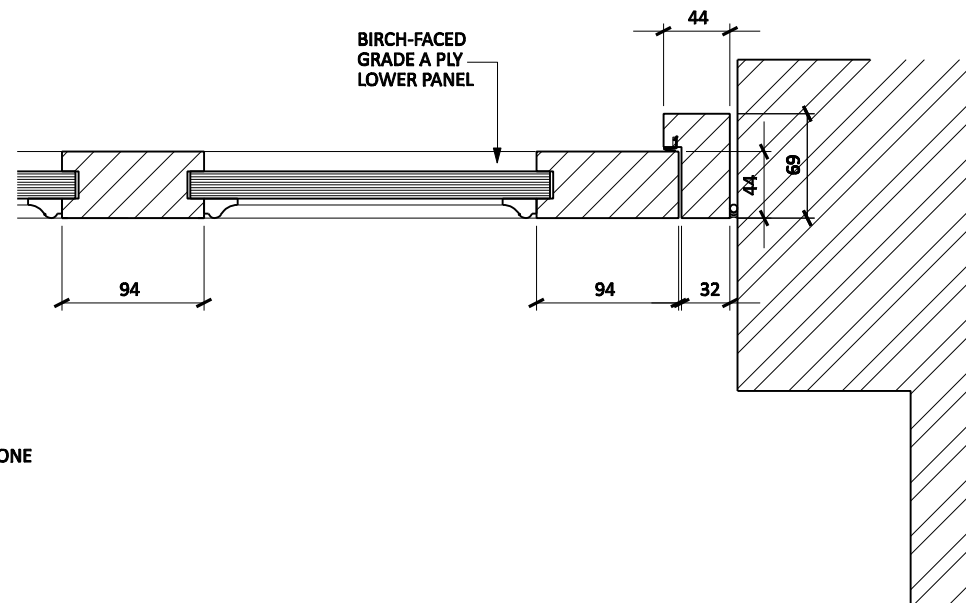

DETAIL 1:2

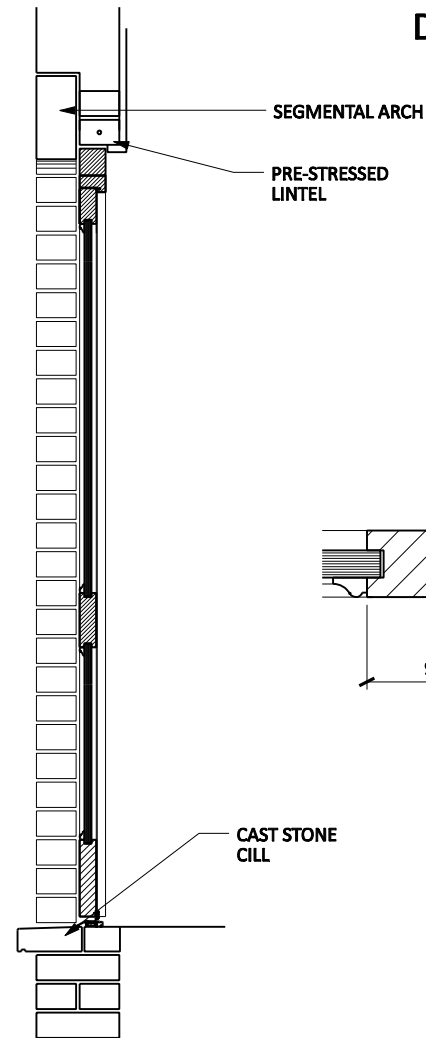

JAMB, CILL AND HEAD DETAILS 1:5

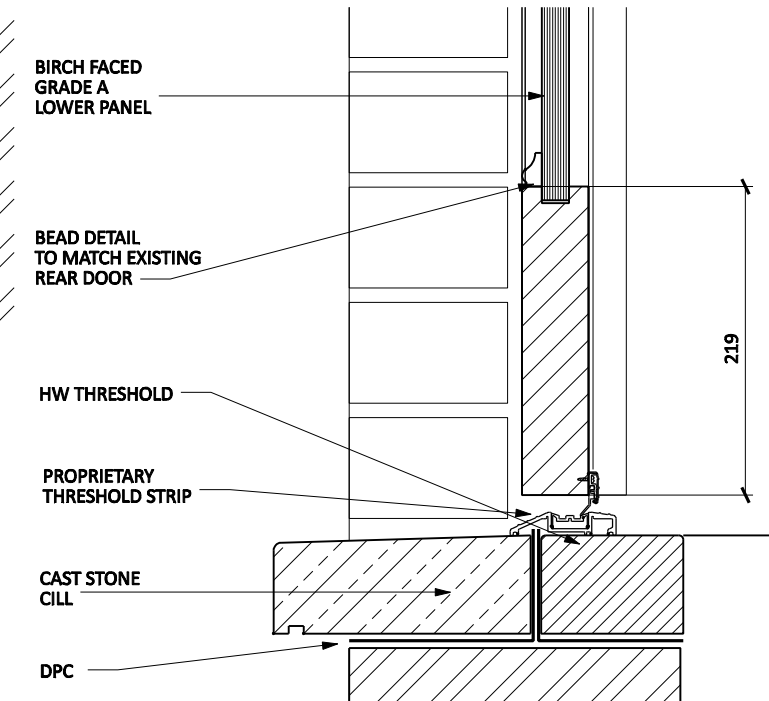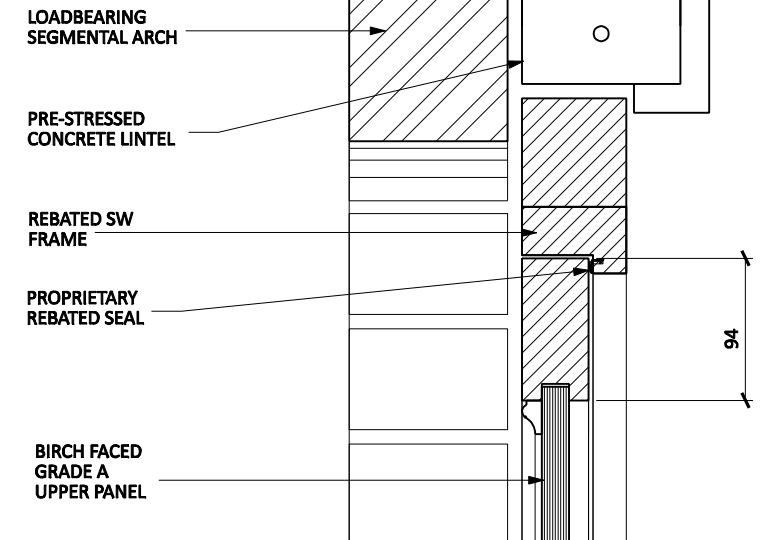

REVISION	NOTES
A	GLAZED UPPER PANEL OMITTED
B	GENERAL AMENDMENTS

DATE
28/04/22
23/05/22

JOB: 33 WILLOW ROAD
CLIENT: JANE JOHNSON
DRAWING: BASEMENT DOOR TO FRONT LIGHTWELL
DATE: FEBRUARY 2021

DRAWING NO: 676 027 REVISION: B

STATUS: SCALE: 1:20 & 1:5 @ A3

© STUDIO 303 LTD UNIT 1A HIGHGATE BUSINESS CENTRE 33 GREENWOOD PLACE LONDON NW5 1LB

303