





Section A-A

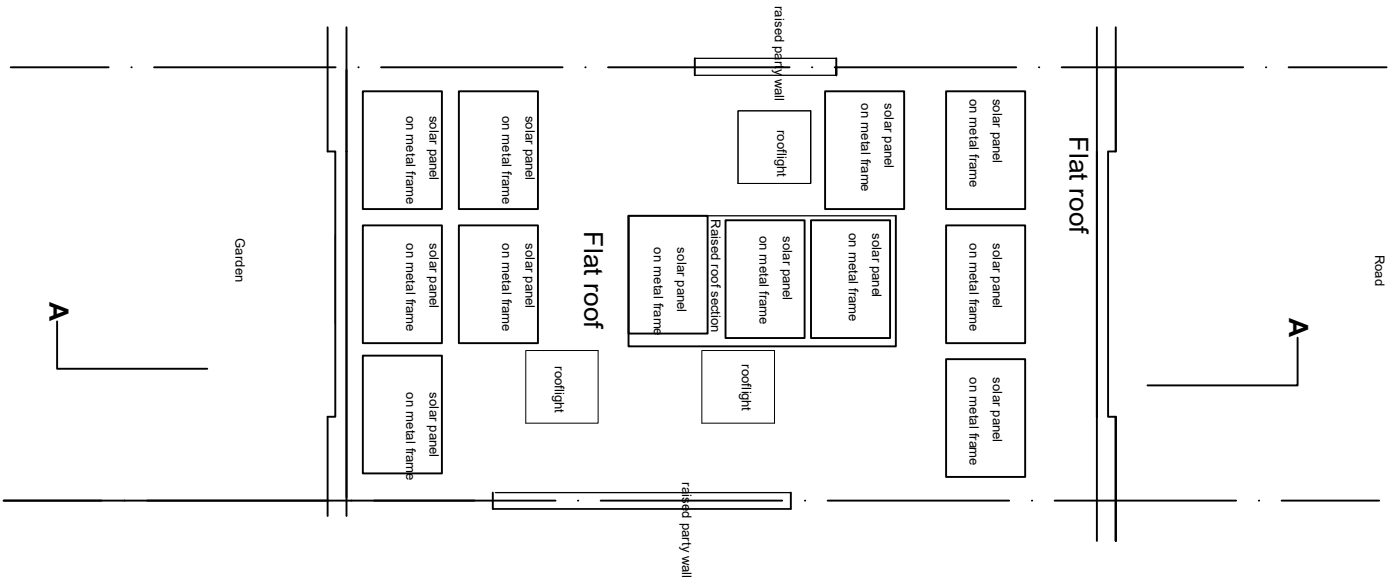

Roof Floor layout

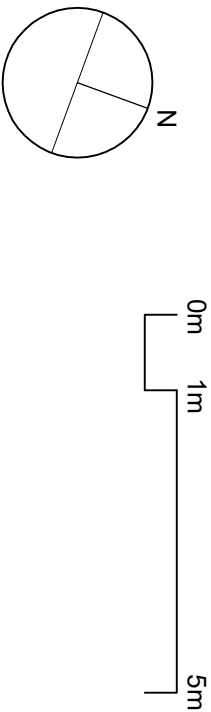

All dimensions to be ratified on site

Revisions
Rev Date Description

9 Briary Close London NW3
Existing Roof layout and Section A-A

Scale 1:100 at A3 Job Number 179

Date 6/10/2020 Drawn by ZD

Drawing Status Planning Checked by ZD

Drawing No 100 Revision 02

ZED Architect
55 Church Crescent
London N3 1BL
07971902109
zoe@zedarchitect.com