



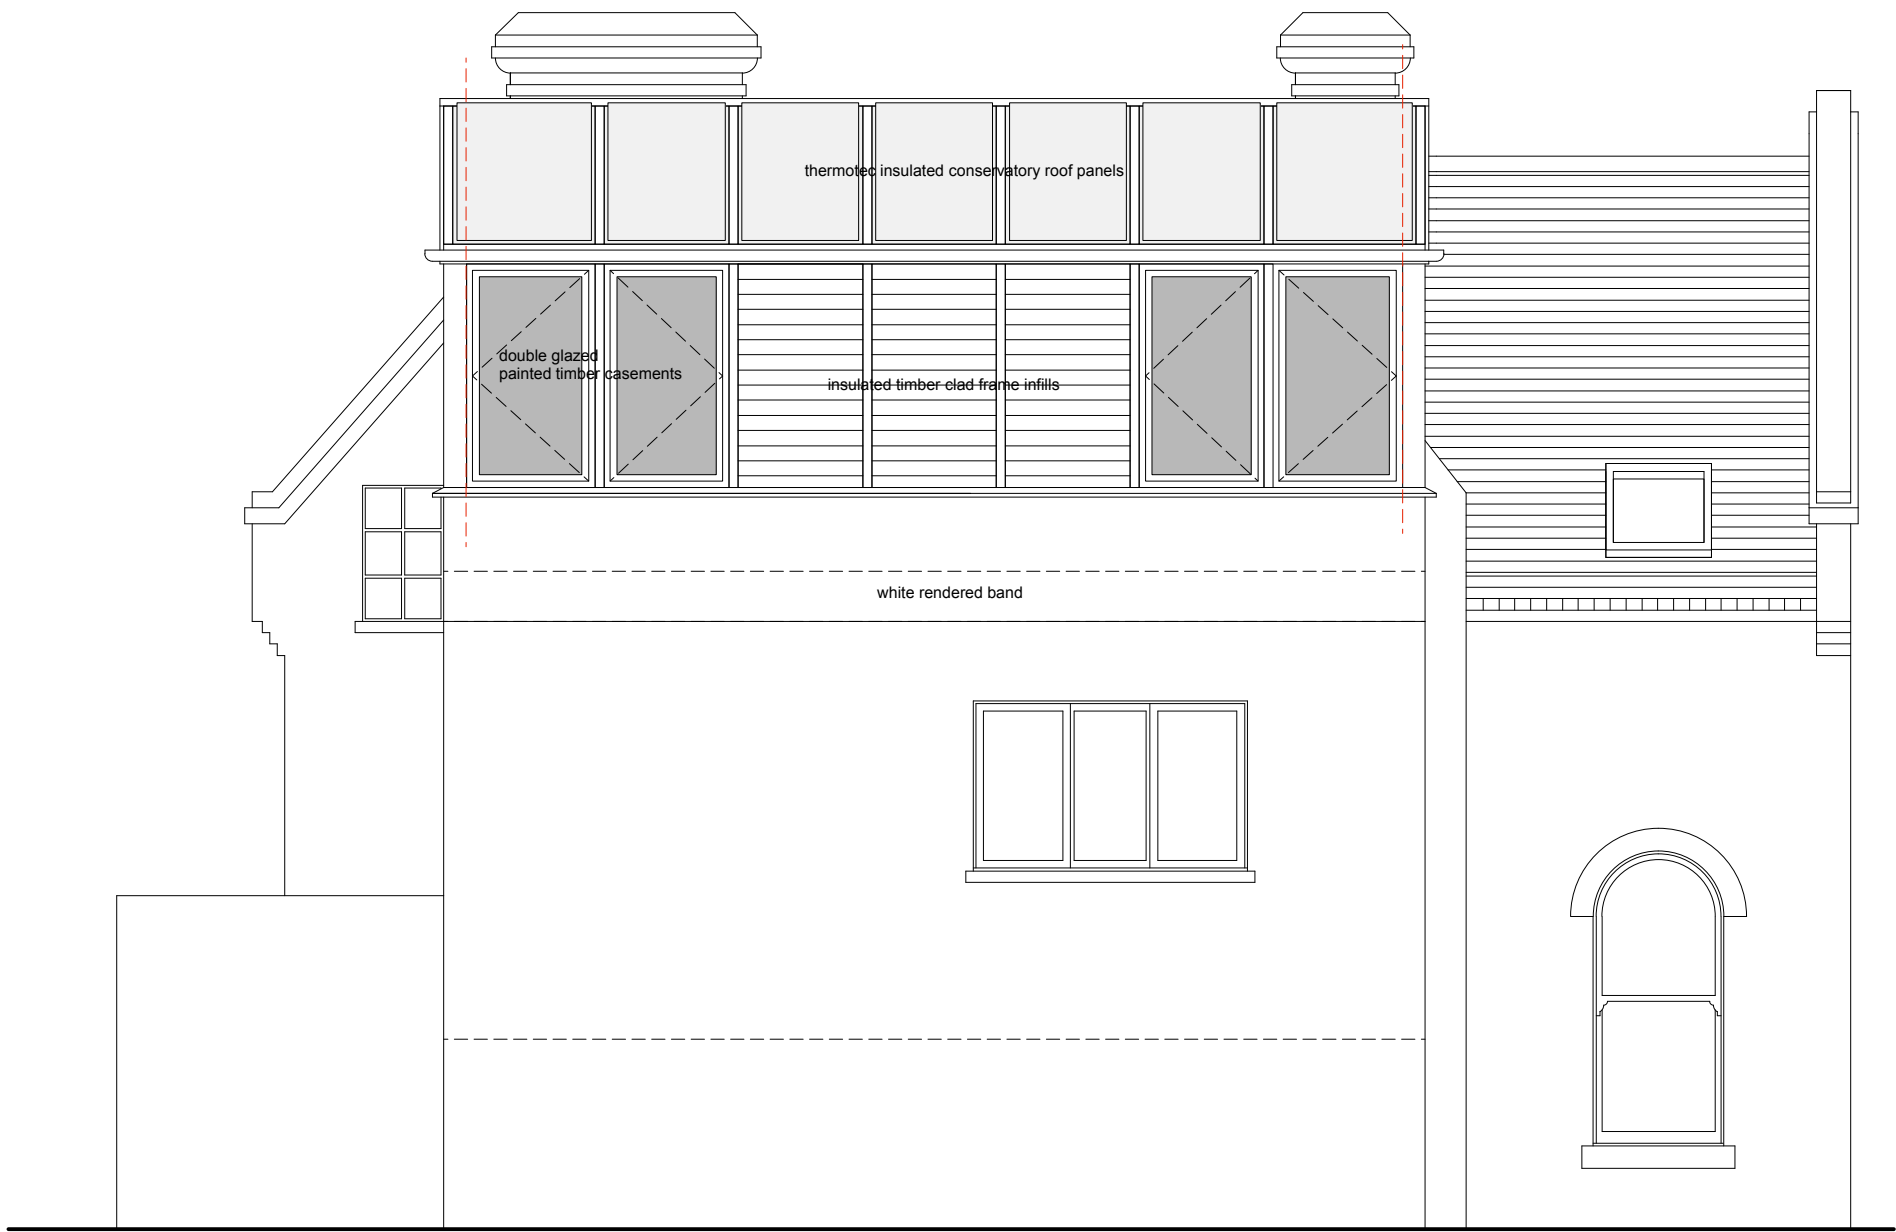

Oliver Perceval Architects Ltd
Holly Tree House, Colemans Hatch, East Sussex TN7 4HN
M. 07932 668840
E. oliver@coherent-architecture.co.uk

Project : Flat D, 31 Hampstead Lane, N6 4RT
Client : Juliette Otterburn

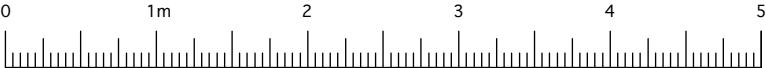

Proposed Side Elevation			Planning
check all dims on site do not scale off this drawing	Scale 1:50@A3	Date Issued 18.05.22	Drawing No. JO.010