



All proposed materials
to match existing

All proposed materials
to match existing

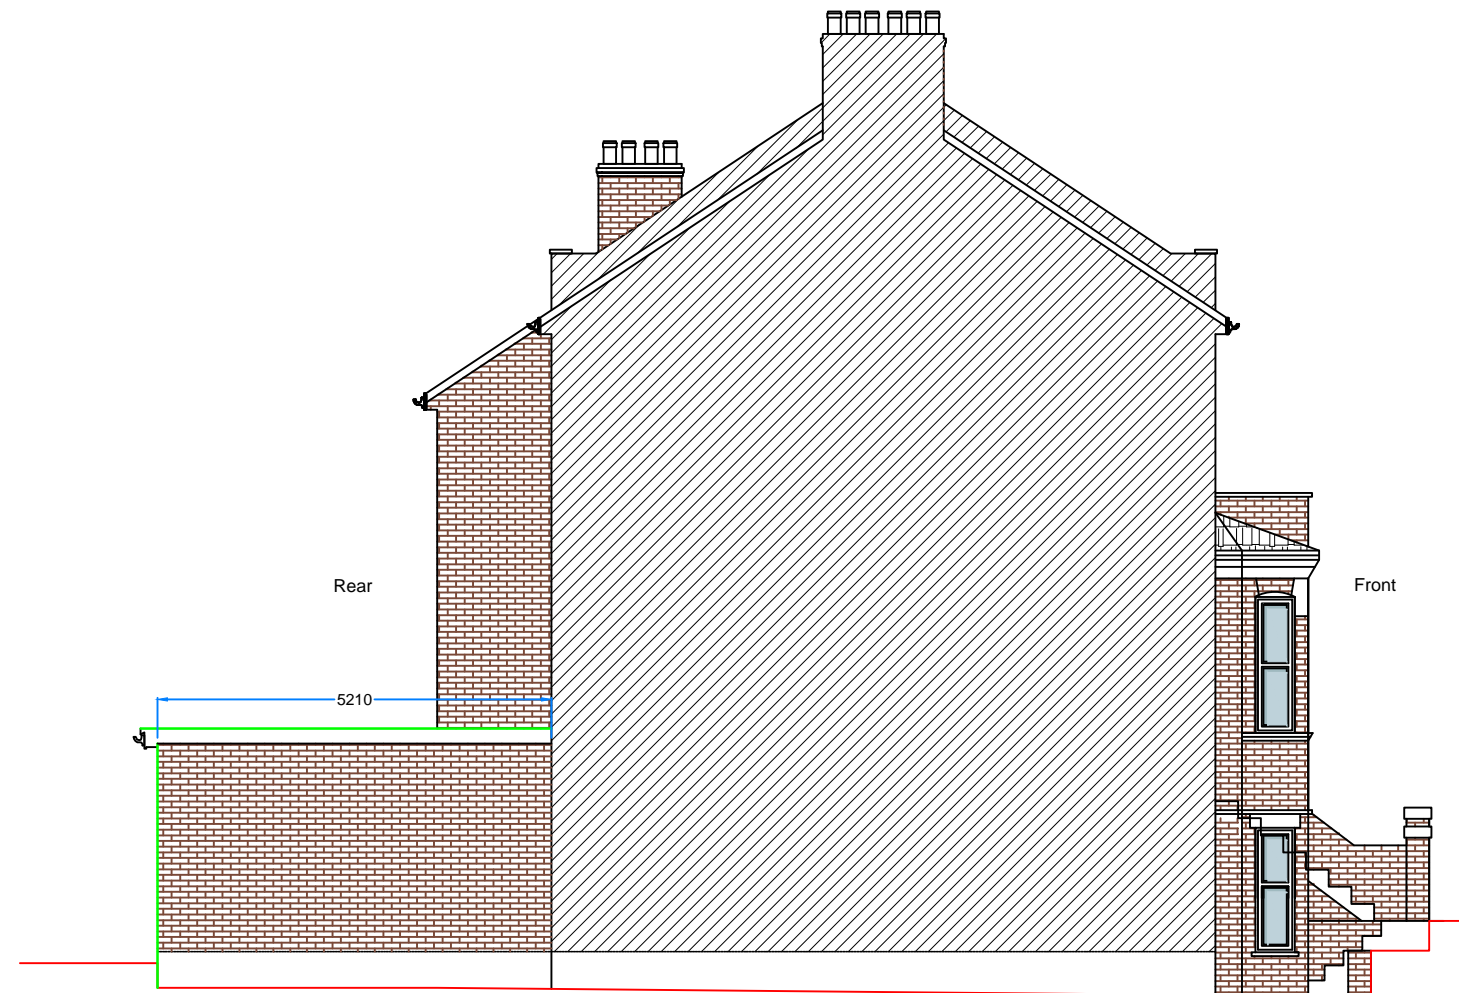

PROPOSED FLANK ELEVATION

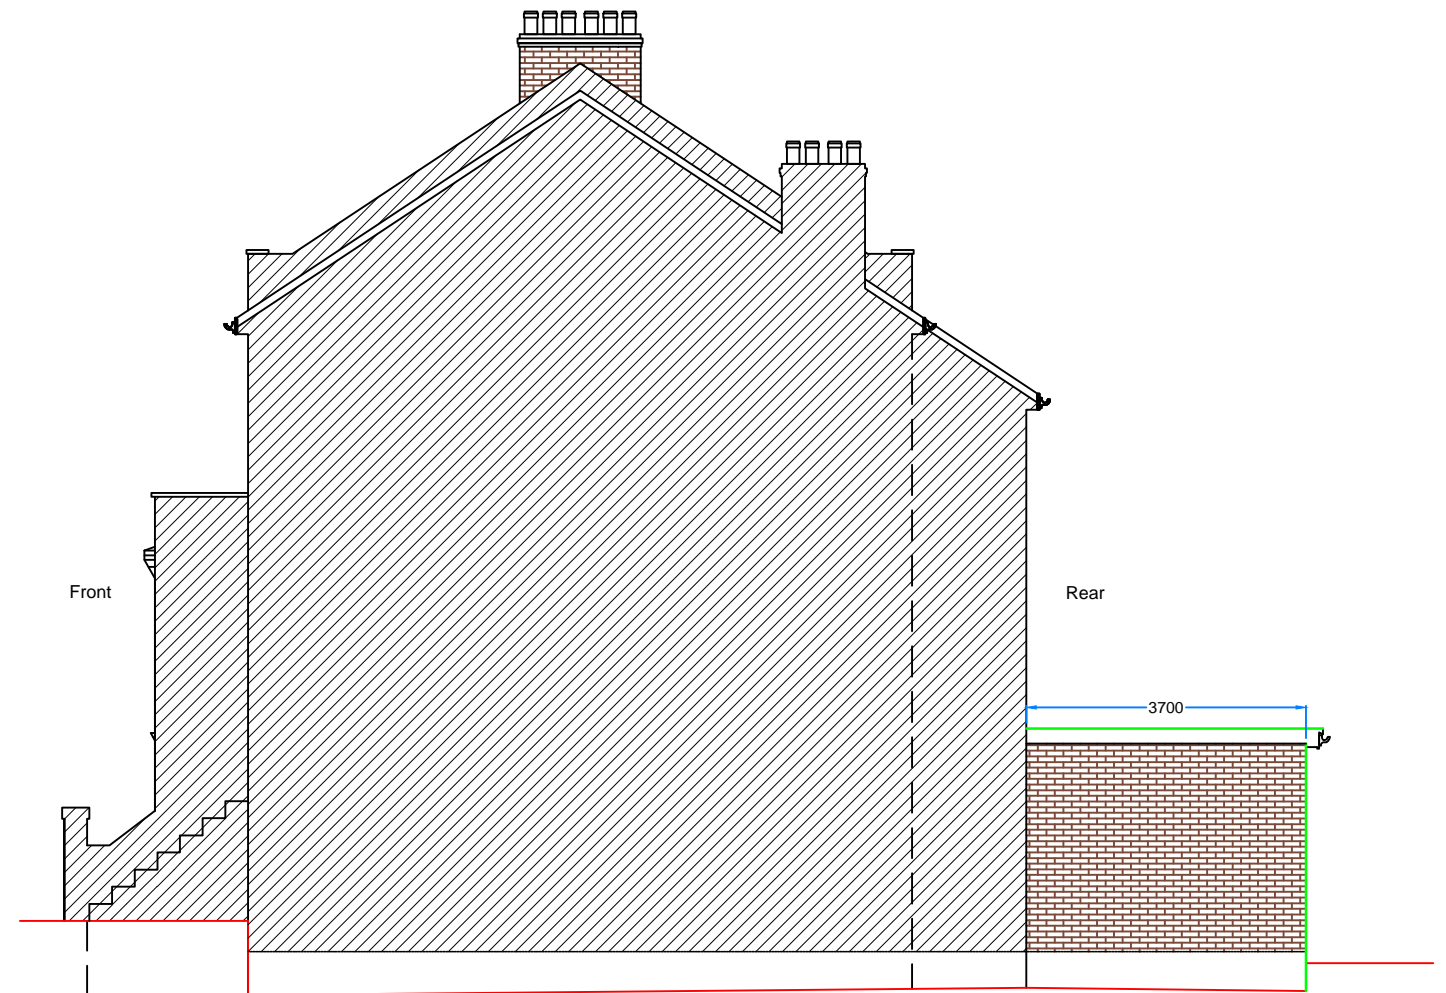

PROPOSED SIDE ELEVATION

0 1 2 3 4 5 M
Meters @ 1:100 @ A3

Copyright all rights reserved.
The contents of this drawing can
not be copied without written
permission of the
DRAWNHOUSE LTD



DRAWNHOUSE LTD

Agent
E.mail: office@drawnhouse.co.uk
Mob: +44 7999 329377

Project name:
151 Sumatra Road,
London, NW6 1PN

Title: **PROPOSED SIDE AND
FLANK ELEVATIONS**

Project number: **8781**

Drawn: **AN**

Revision: **B - 03.05.22**

Scale: **A3 - 1:100**

Drawing No: **12**

Date: **January 2022**