


All proposed materials
to match existing

All proposed materials
to match existing

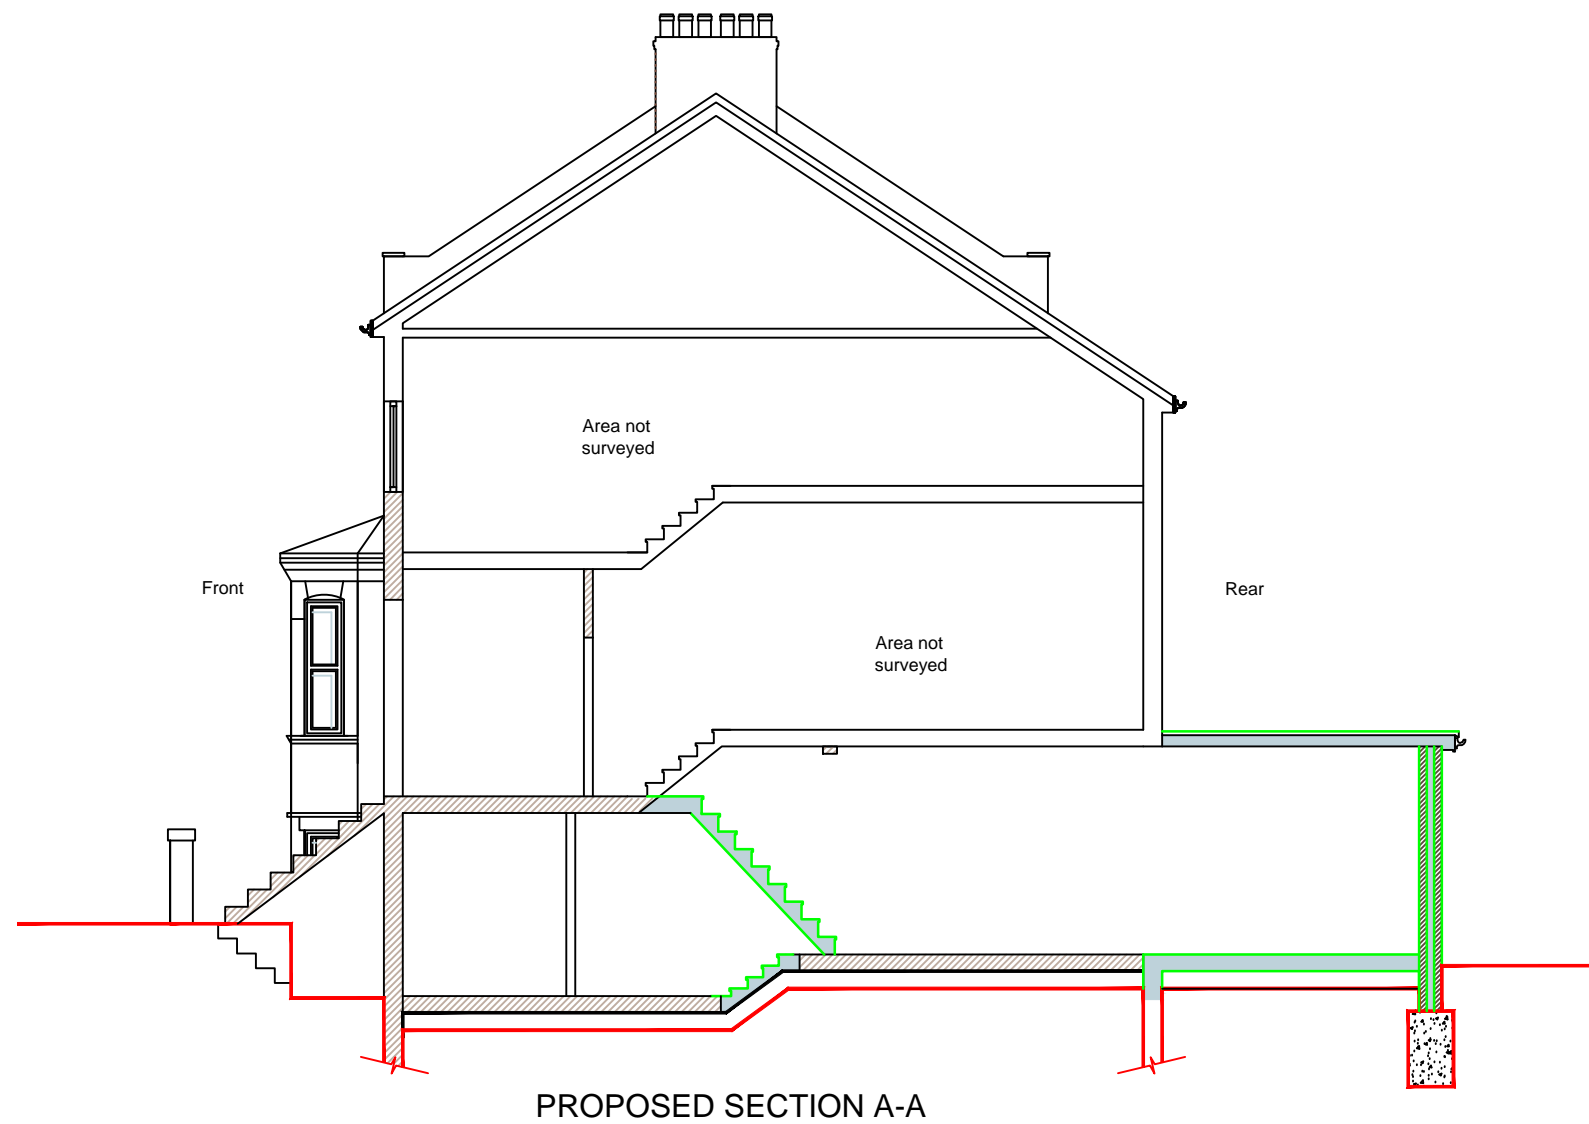

0 1 2 3 4 5 M
Meters @ 1:100 @ A3

Copyright all rights reserved.
The contents of this drawing can
not be copied without written
permission of the
DRAWNHOUSE LTD



DRAWNHOUSE LTD

Agent
E.mail: office@drawnhouse.co.uk
Mob: +44 7999 329377

Project name:
151 Sumatra Road,
London, NW6 1PN

Title: PROPOSED SECTION A-A

Project number:

Drawn:

Revision:

8781

AN

B - 03.05.22

Scale:

Drawing No:

Date:

A3 - 1:100

10

January 2022