



Notes:

- NOT FOR CONSTRUCTION
- SUBJECT TO STRUCTURAL ENGINEERS DESIGN
- DO NOT SCALE
- SUBJECT TO ALL STATUTORY CONSENTS
- THIS DRAWING IS FOR PLANNING PURPOSES. ALL DIMENSIONS AND RELEVANT INFORMATION TO BE CHECKED ON SITE PRIOR TO CONSTRUCTION. ANY DISCREPANCY MUST BE NOTIFIED PRIOR TO THE COMMENCEMENT OF THE WORKS. THE DRAWING MAY ONLY BE USED FOR THE ADDRESS SHOWN AND MAY NOT BE COPIED WITHOUT PERMISSION. COPYRIGHT C MEUCCI ©

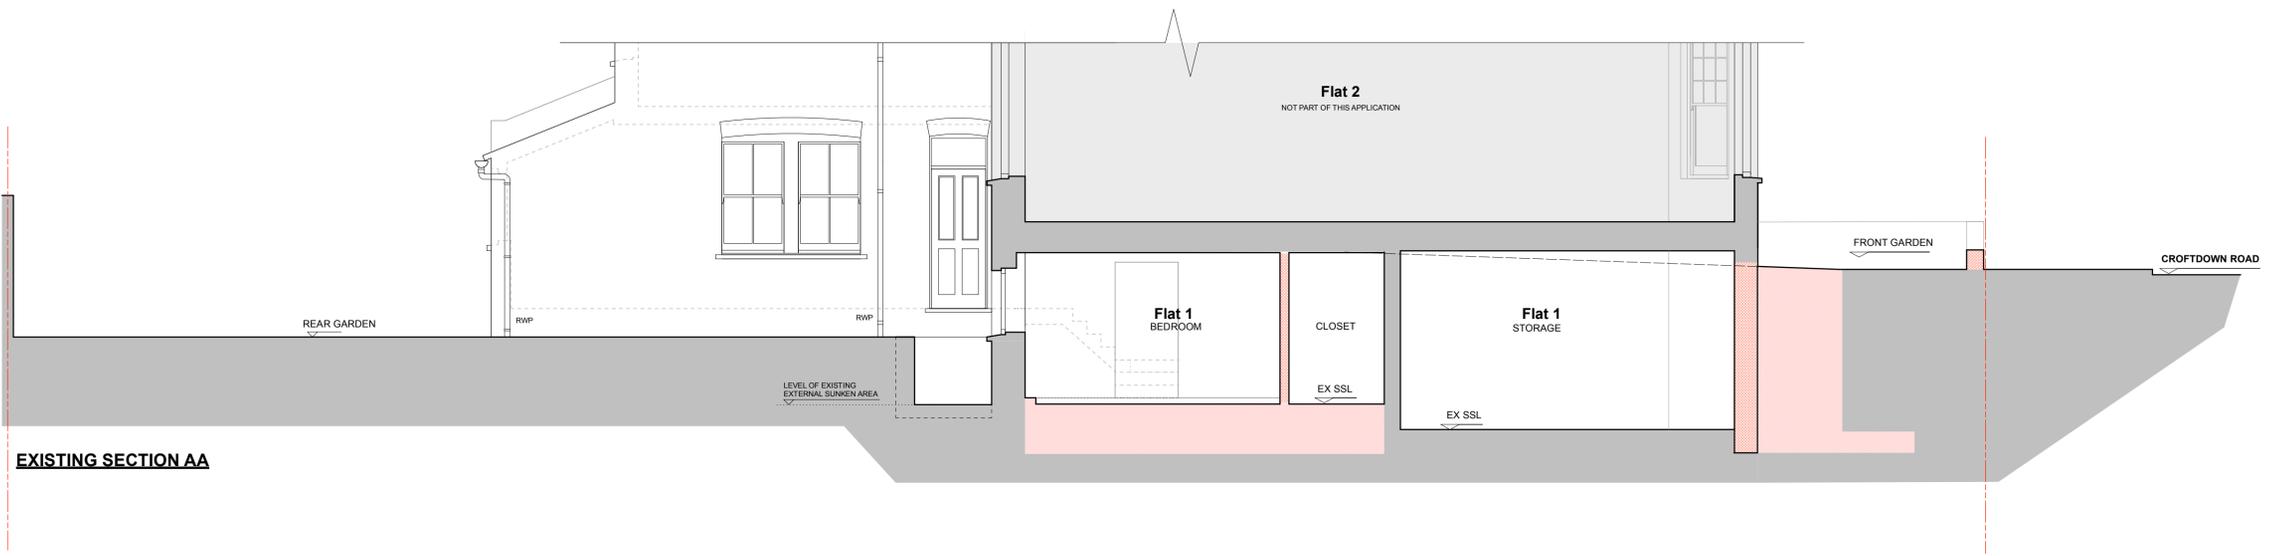


EXISTING SECTION AA

- KEY**
- HATCHED AREA SHOWS REDUCTIONS IN LEVEL / EXCAVATIONS
 - HATCH SHOWS EXISTING TO BE DEMOLISHED
 - HATCH SHOWS EXISTING RETAINED
 - HATCH SHOWS NEW CONSTRUCTION
 - HATCH INDICATES FLOOR BUILD UP (MEMBRANE/INSULATION/SCREED FLOOR FINISH) OVER NEW AND RETAINED SLAB
 - BOUNDARY LINE

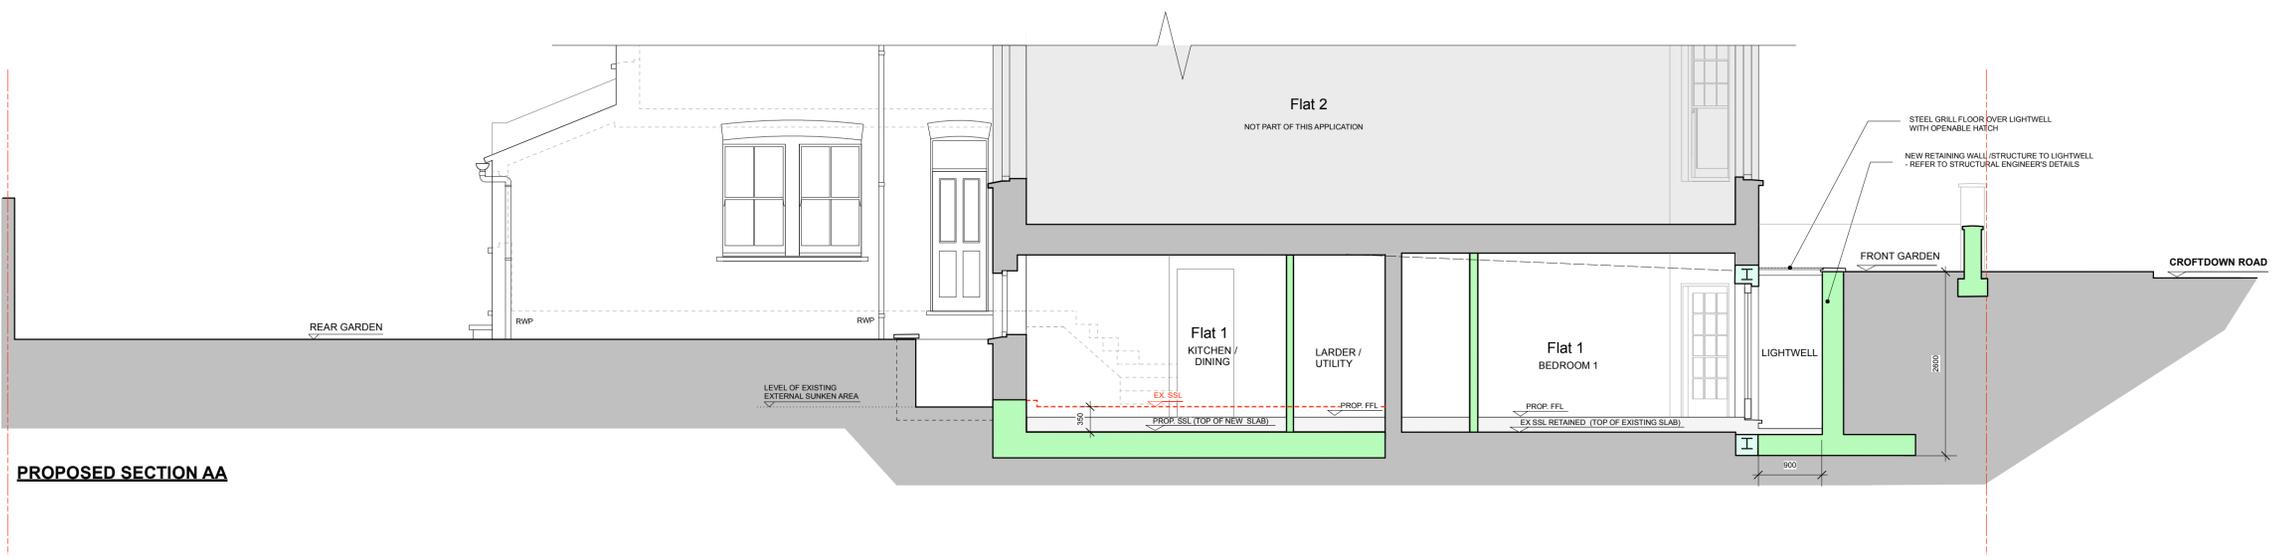

PROPOSED SECTION AA

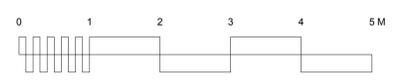

c meucci architecture <small>tel: 07959973021 email: cmeucciarch@gmail.com</small>		
Status	Planning	
Client	Ms Mendez-Ashby	
Project	Flat 1 29 Croftdown Road NWS 1EL	
Title	EXISTING & PROPOSED SECTION AA	
Drawn	Date: 04/03/2022	Scale (at A1): 1:50
Drawing No	100/PL03	Rev No: A
Rev	Date	Description
A	04/03/2022	Dimensions added, hatching revised