

PLAN

Notes:


- NOT FOR CONSTRUCTION
- SUBJECT TO STRUCTURAL ENGINEERS DESIGN
- DO NOT SCALE
- SUBJECT TO ALL STATUTORY CONSENTS
- THIS DRAWING IS FOR PLANNING PURPOSES. ALL DIMENSIONS AND RELEVANT INFORMATION TO BE CHECKED ON SITE PRIOR TO CONSTRUCTION. ANY DISCREPANCY MUST BE NOTIFIED PRIOR TO THE COMMENCEMENT OF THE WORKS. THE DRAWING MAY ONLY BE USED FOR THE ADDRESS SHOWN AND MAY NOT BE COPIED WITHOUT PERMISSION. COPYRIGHT C MEUCCI. ©

--- BOUNDARY LINE

INDICATES FRONT GARDEN AREA (PERMEABLE SURFACE)



SECTION BB

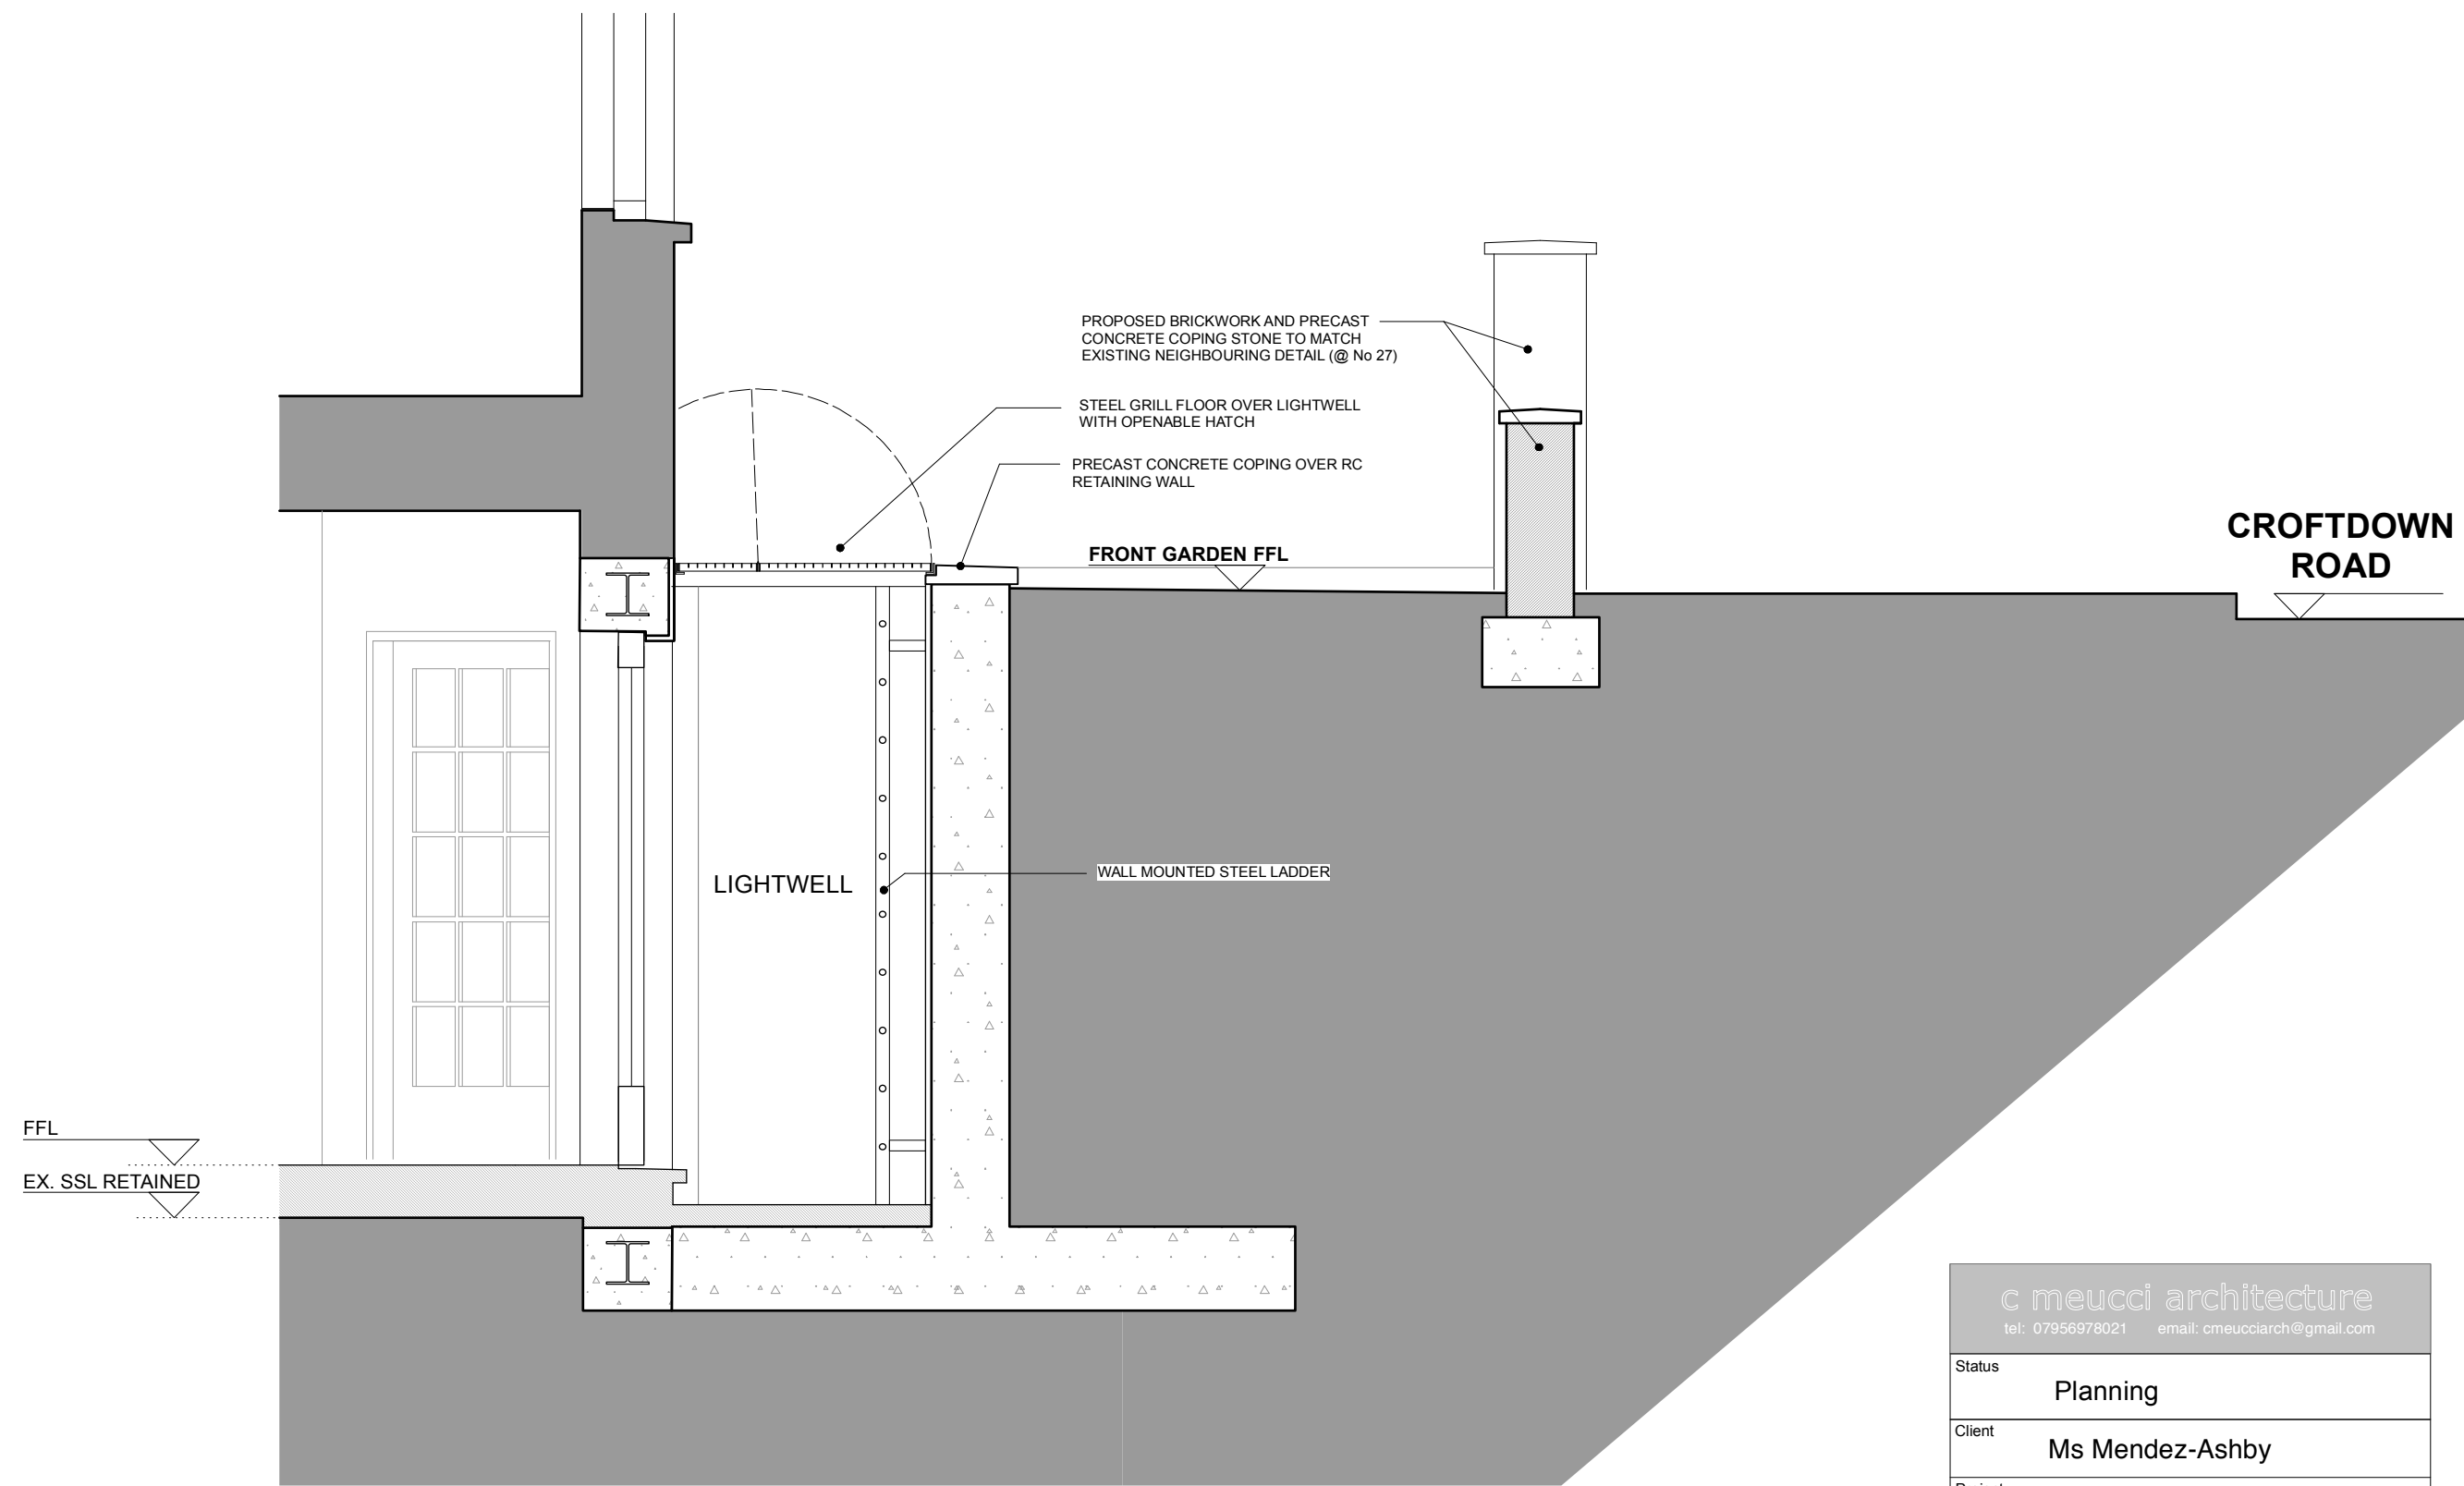

SECTION CC



| | | | |
|---|--|------------|------------------------|
| c meucci architecture tel: 0795979021 email: cmeucciarch@gmail.com | | | |
| Status | Planning | | |
| Client | Ms Mendez-Ashby | | |
| Project | Flat 1 29 Croftdown Road NW5 1EL | | |
| Title | PROPOSED LIGHTWELL DETAIL | | |
| Drawn | Date: | 04/03/2022 | Scale (at A1): 1:25 |
| Drawing No | 100/PL05 | | Rev No - |
| Rev. | Date: | | |