

BUILDING DESIGN PARTNERSHIP SHALL HAVE NO RESPONSIBILITY FOR ANY USE MADE OF THIS DOCUMENT OTHER THAN FOR THAT WHICH IT WAS PREPARED AND ISSUED.
 ALL DIMENSIONS SHOULD BE CHECKED ON SITE.
 DO NOT SCALE FROM THIS DRAWING.
 ANY DRAWING ERRORS OR DIVERGENCES SHOULD BE BROUGHT TO THE ATTENTION OF BUILDING DESIGN PARTNERSHIP AT THE ADDRESS SHOWN BELOW.
 DRAWINGS SHALL BE READ IN CONJUNCTION WITH THE FOLLOWING BEFORE WORK COMMENCES:
 • THE CDM DESIGN ISSUES REGISTER
 • THE BDP RISK SERIES OF DRAWINGS
 • THE PROJECT CDM RISK REGISTER
 CLEAR PLANT ROOM HEIGHTS AT LEVELS 0 AND 9 TO BE CONFIRMED AS PART OF ONGOING STAGE 3 COORDINATION.



NOTES

- Cafe
- CCU
- Circulation
- Complex Imaging
- Cytotoxic
- Data Centre
- Day Care
- Dispensary
- External Plant
- FM
- Link
- OP Dispensary
- Potential Area Saving
- Potential Area Saving (Link)
- Public
- Retail
- Risers
- Roof Garden
- School
- Special Feeds
- Staff Change
- Theatres
- Ward Accommodation


--- GEA OUTLINES

GIA by Level	
Level	Area
Level 0	1759 m ²
Level 1	2122 m ²
Level 2	2017 m ²
Level 3	1687 m ²
Level 4	1651 m ²
Level 5	1823 m ²
Level 6	1773 m ²
Level 7	1802 m ²
Level 8	1867 m ²
Level 9	1572 m ²
Level 10	216 m ²
Total	18288 m²


GEA by Level	
Level	Area
Level 0	2059 m ²
Level 1	2253 m ²
Level 2	2104 m ²
Level 3	1899 m ²
Level 4	1792 m ²
Level 5	1961 m ²
Level 6	1923 m ²
Level 7	1957 m ²
Level 8	2008 m ²
Level 9	1679 m ²
Level 10	282 m ²
Total	19197 m²

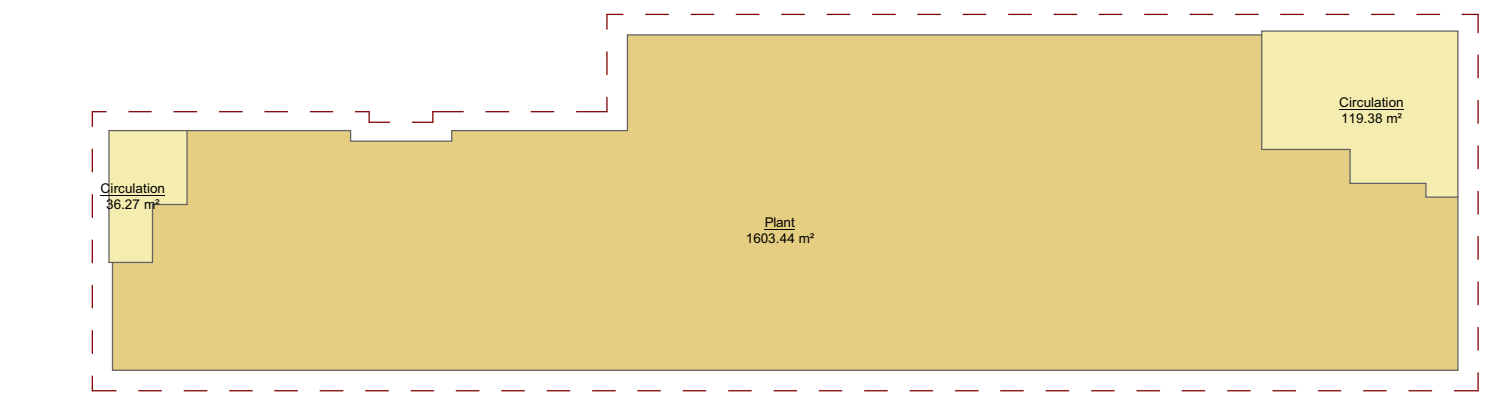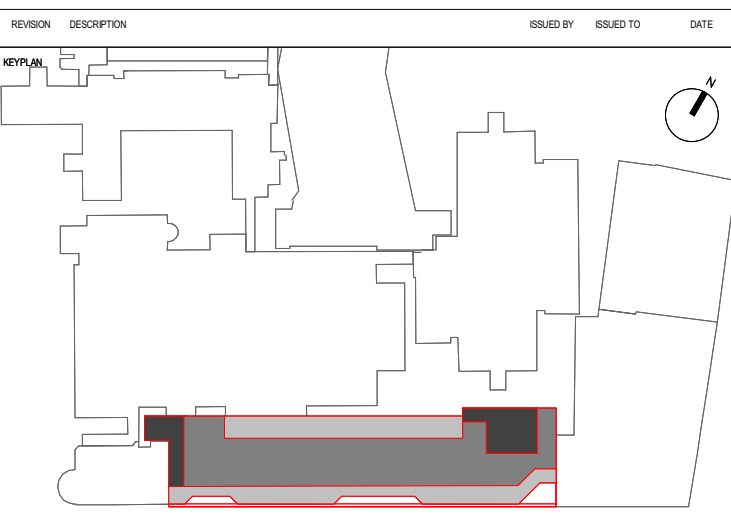


Level 0

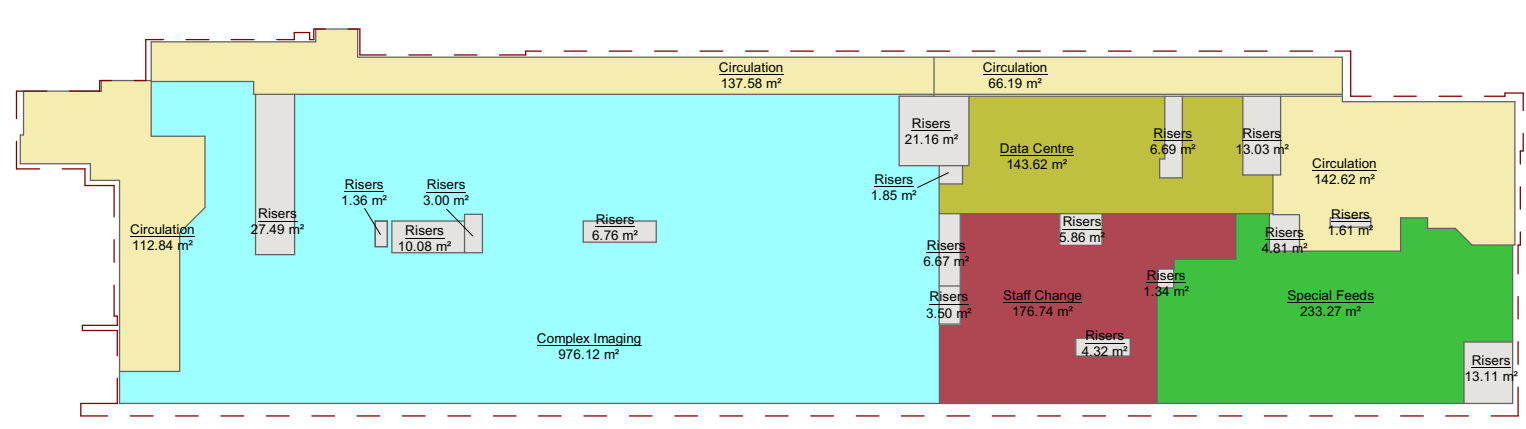


Level 1

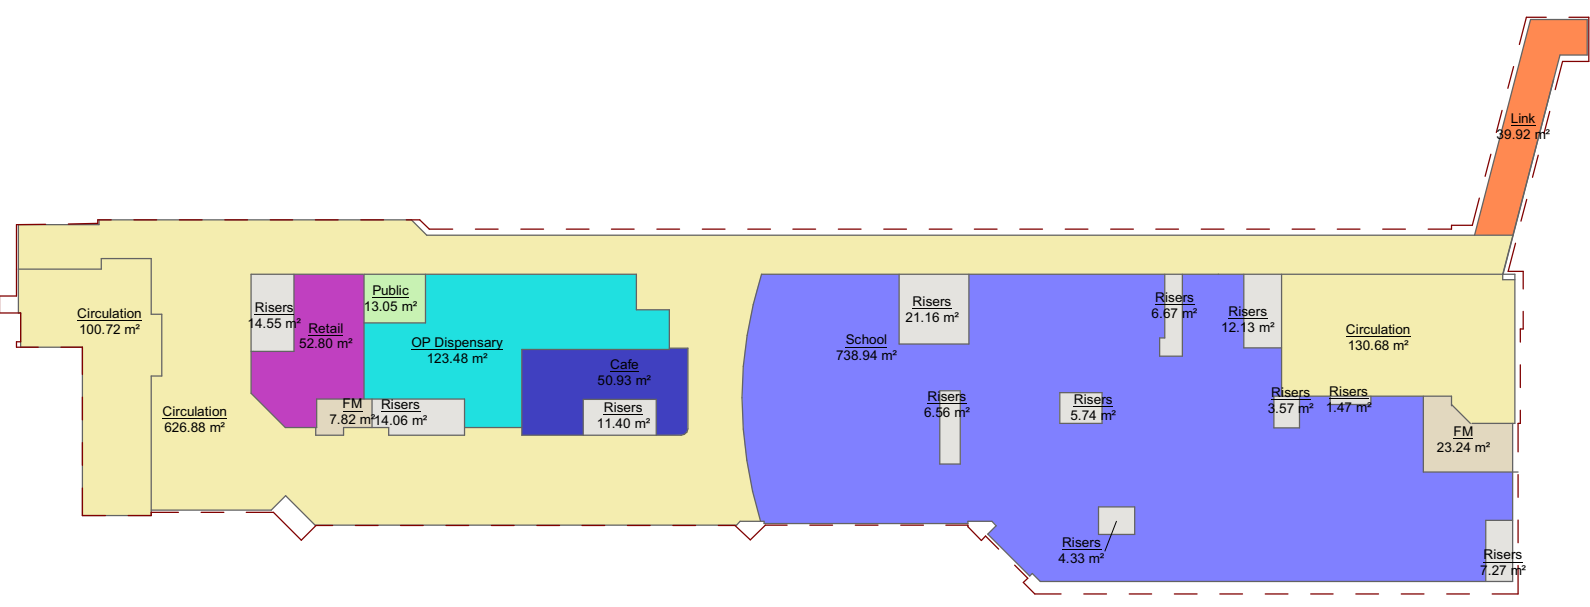


Level 2

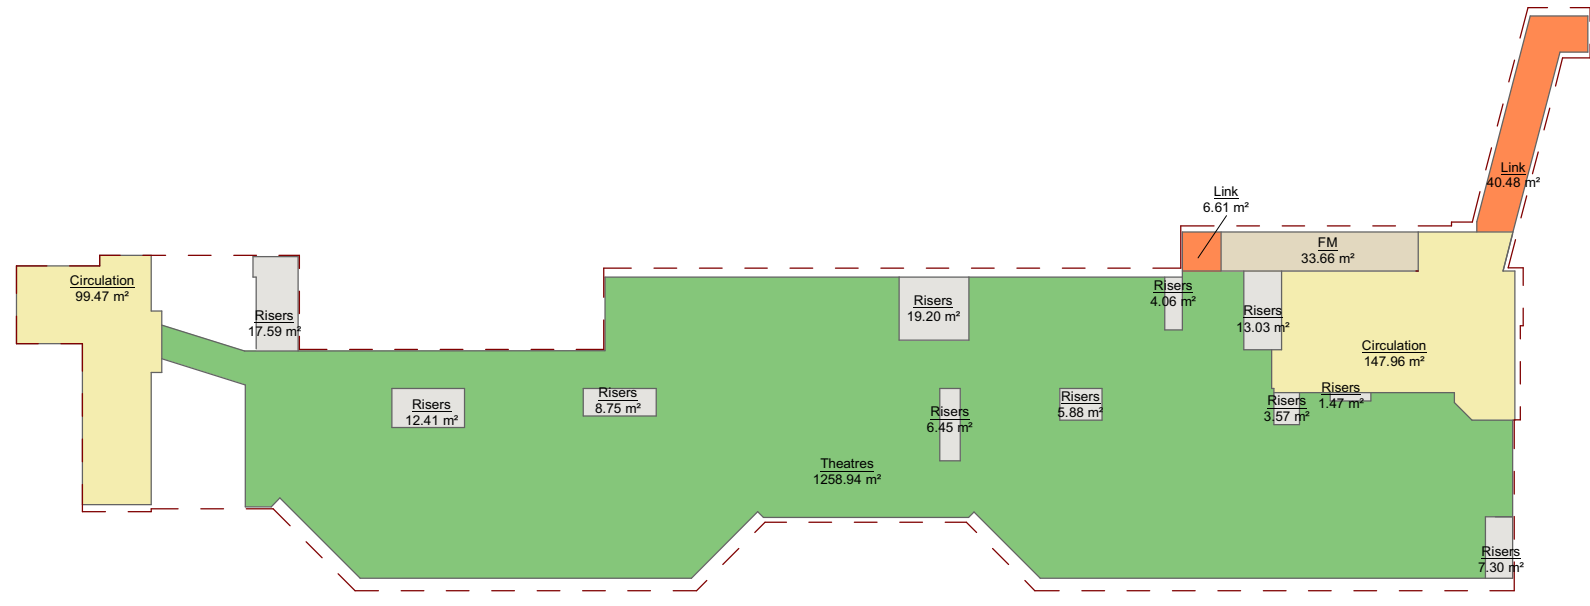


Level 3

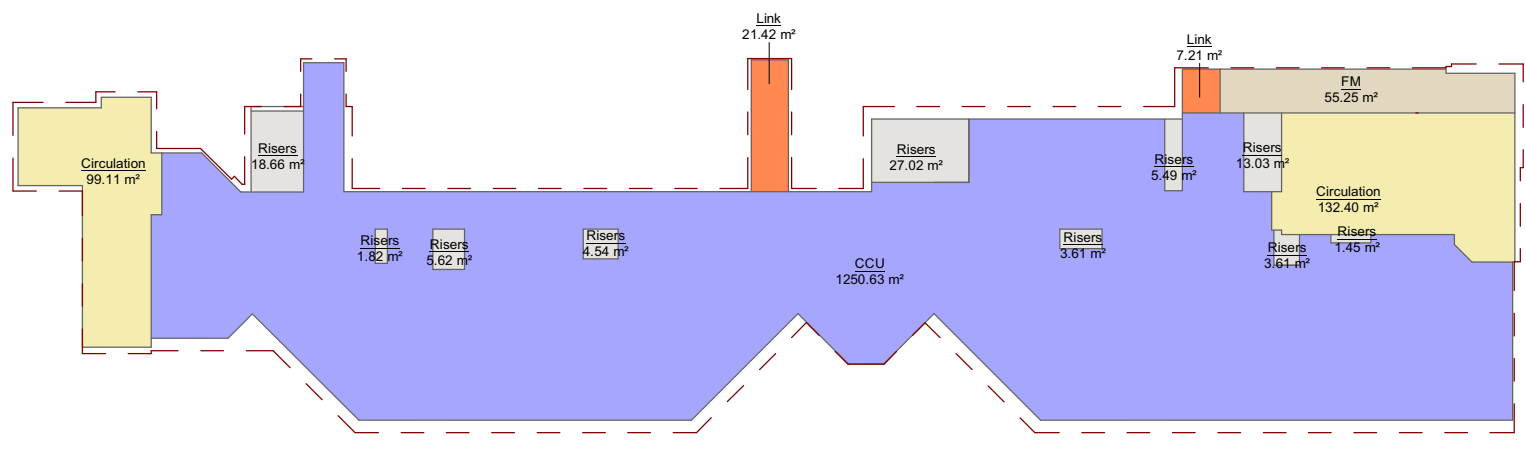


Level 4

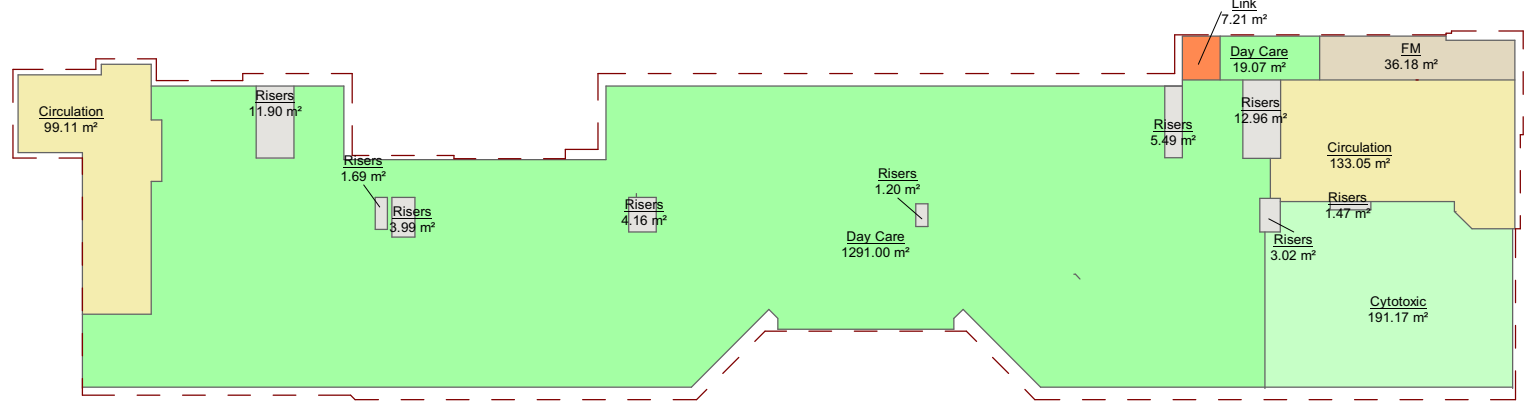


Level 5

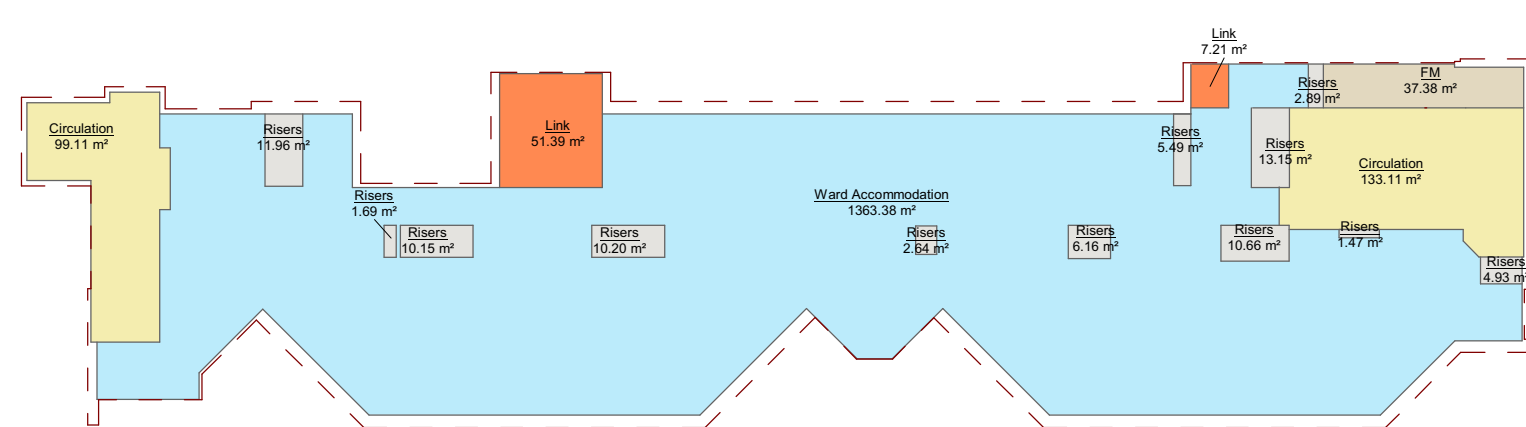


Level 6

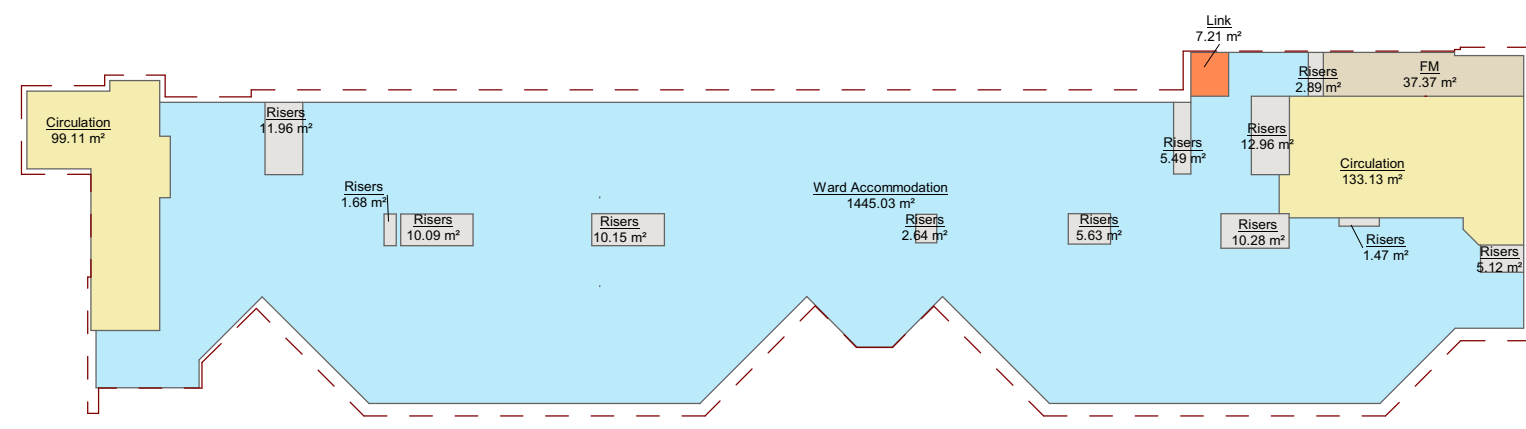


Level 7

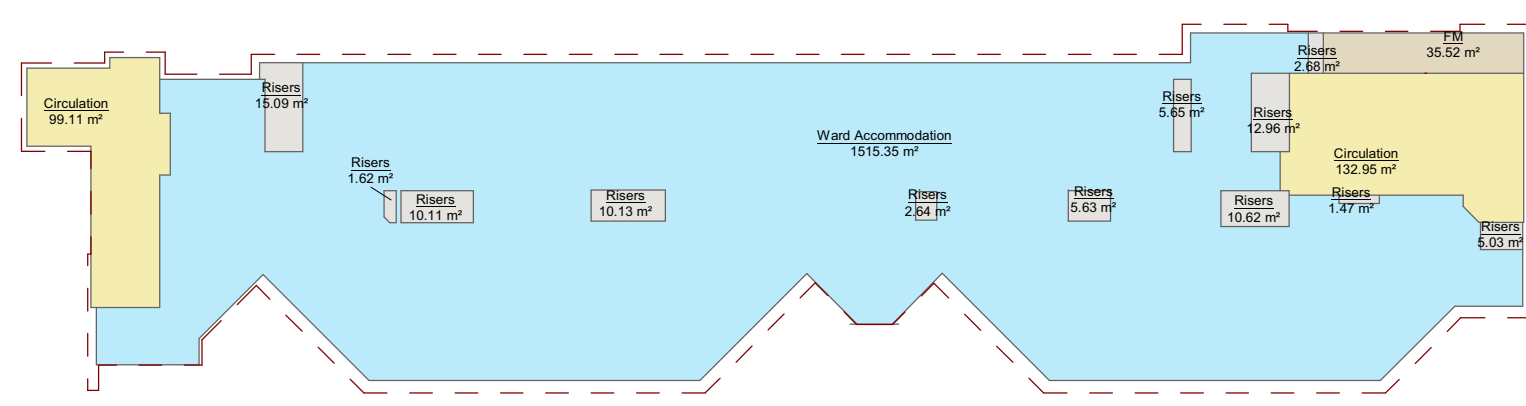


Level 8

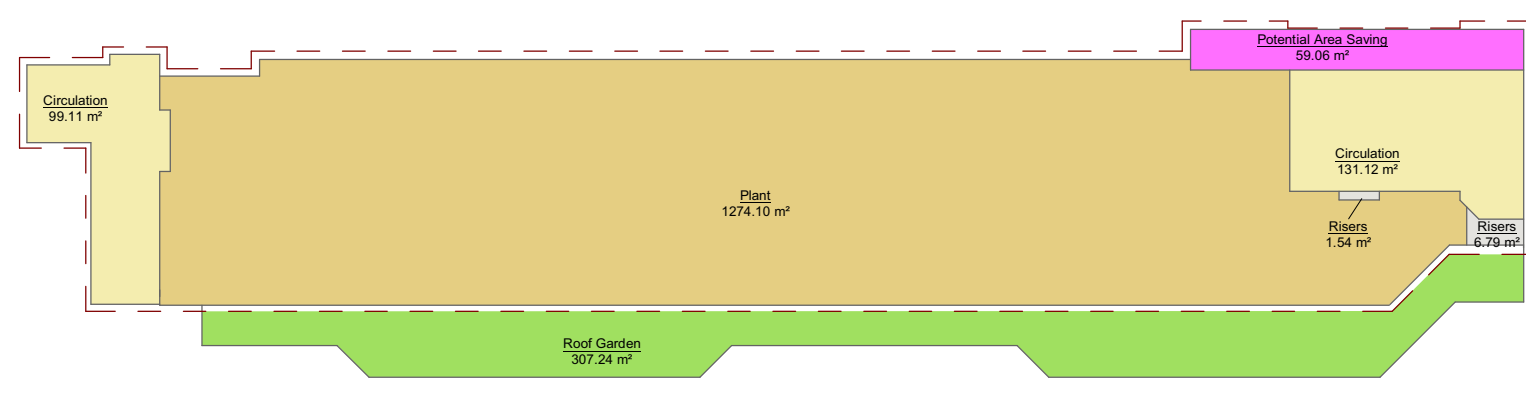

Level 9

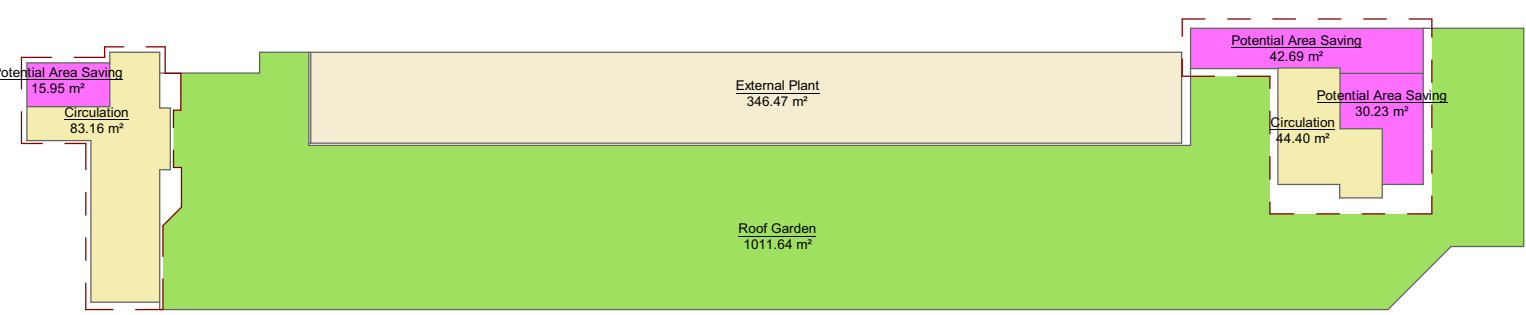

Level 10

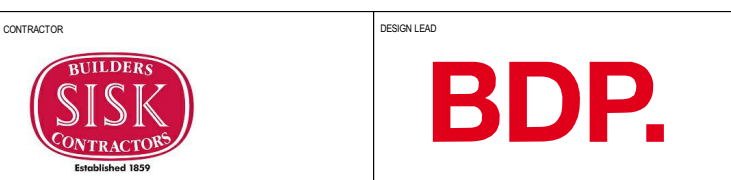

CONTRACTOR: SISK CONTRACTORS
 16 Brewhouse Yard, 2410 Regents Court, The Crescent, Birmingham Business Park, Birmingham, B37 7YE
DESIGNER: BDP
 16 Brewhouse Yard, Clerkenwell, London EC1V 4LJ, United Kingdom
 T +44 (0)20 7812 8000, www.bdp.com

PROJECT TITLE: GOSH Children's Cancer Centre		PROJECT NUMBER: P2007598
DRAWING TITLE: Area Plans		
DRAWING NUMBER: GOSHCCC-BDP-ZZ-ZZ-DR-A-0900-1200		
DATE: 20/05/22	SCALE: 1 : 500	REVISION: @ A1
DESIGNED BY: ILR	CHECKED BY: MB	APPROVED BY: BZ
DISCIPLINE: Planning	REVISION: P01	