

Third FF +19.740

Second FF +16.725

First FF +13.605

Upper Ground FF +10.000

Lower Ground FF +7.070

2 GC

1 GAYTON CRESCENT

39 GR

EXISTING FRONT ELEVATION



2 GC

1 GAYTON CRESCENT


39 GR

EXISTING FRONT ELEVATION (VIEW A)

0 2 4 6 8 10 M

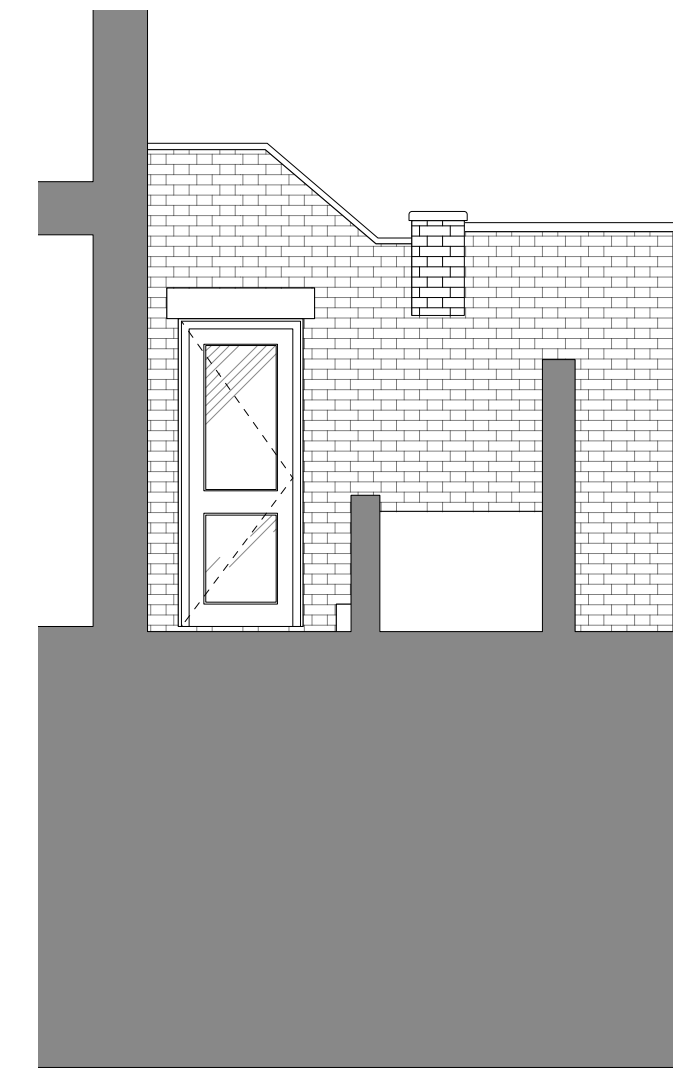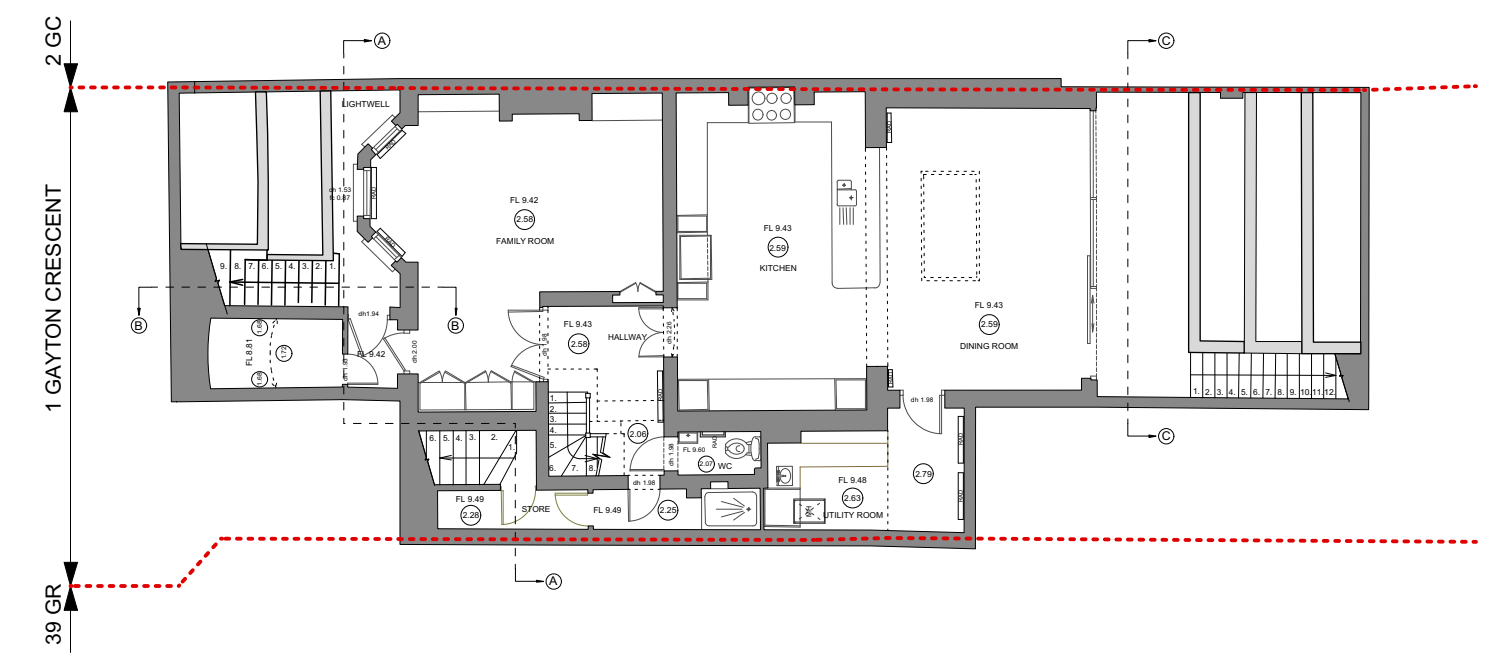

EXISTING ELEVATION (VIEW B)

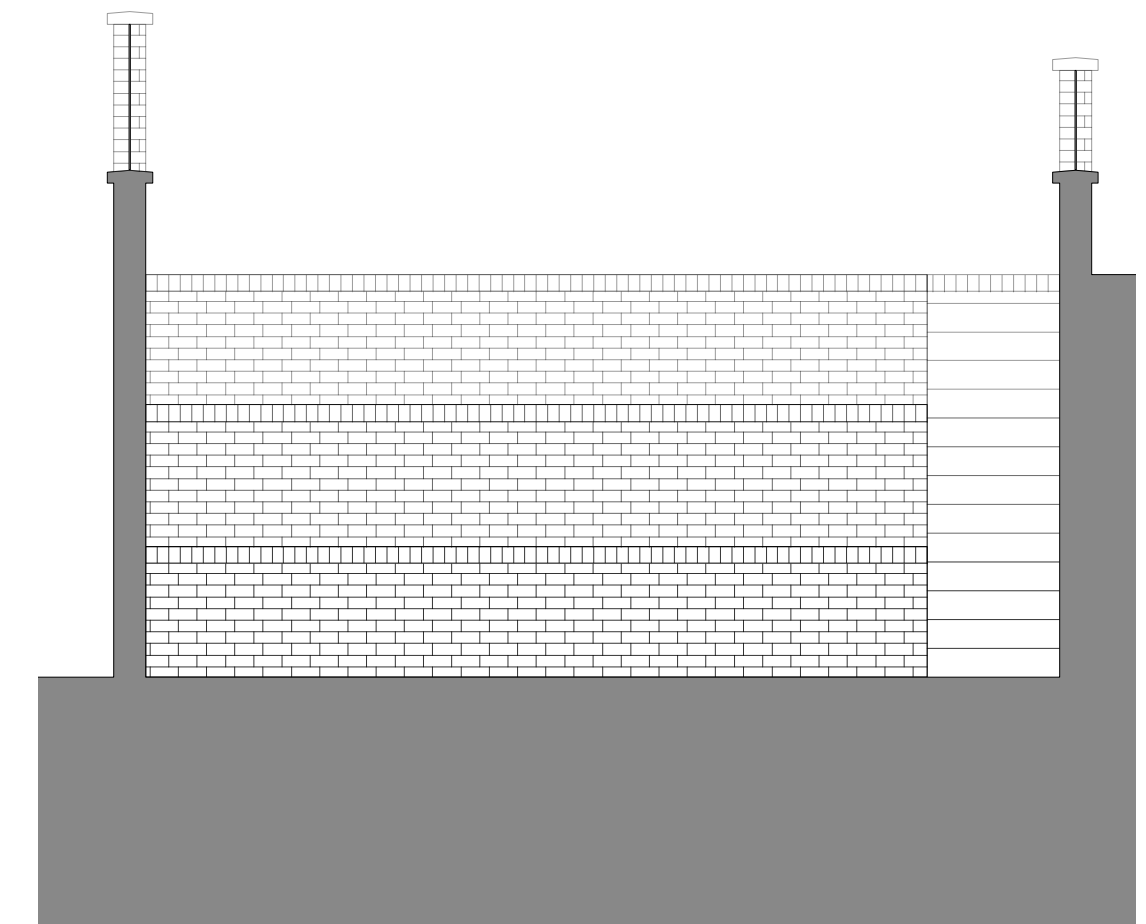

EXISTING ELEVATION (VIEW C)

no.	revision	date
dwg type	EXISTING	
dwg status	PLANNING	
Sacks Maguire Architects		
155a Regents Park Road London NW1 8BB		
Telephone 020 7722 9298 fax 020 7586 9059		
Project		
1 Gayton Crescent, Hampstead NW3 1TT		
Title		
ELE - Existing Elevations		
Client		
Thomas Koehrer and Kiran Nandra		
scale	1:50 @ A1	drawn LL
job number	1:100 @ A3	date 23 May 2022
714	020	revision A