


SECTION A-A AS EXISTING

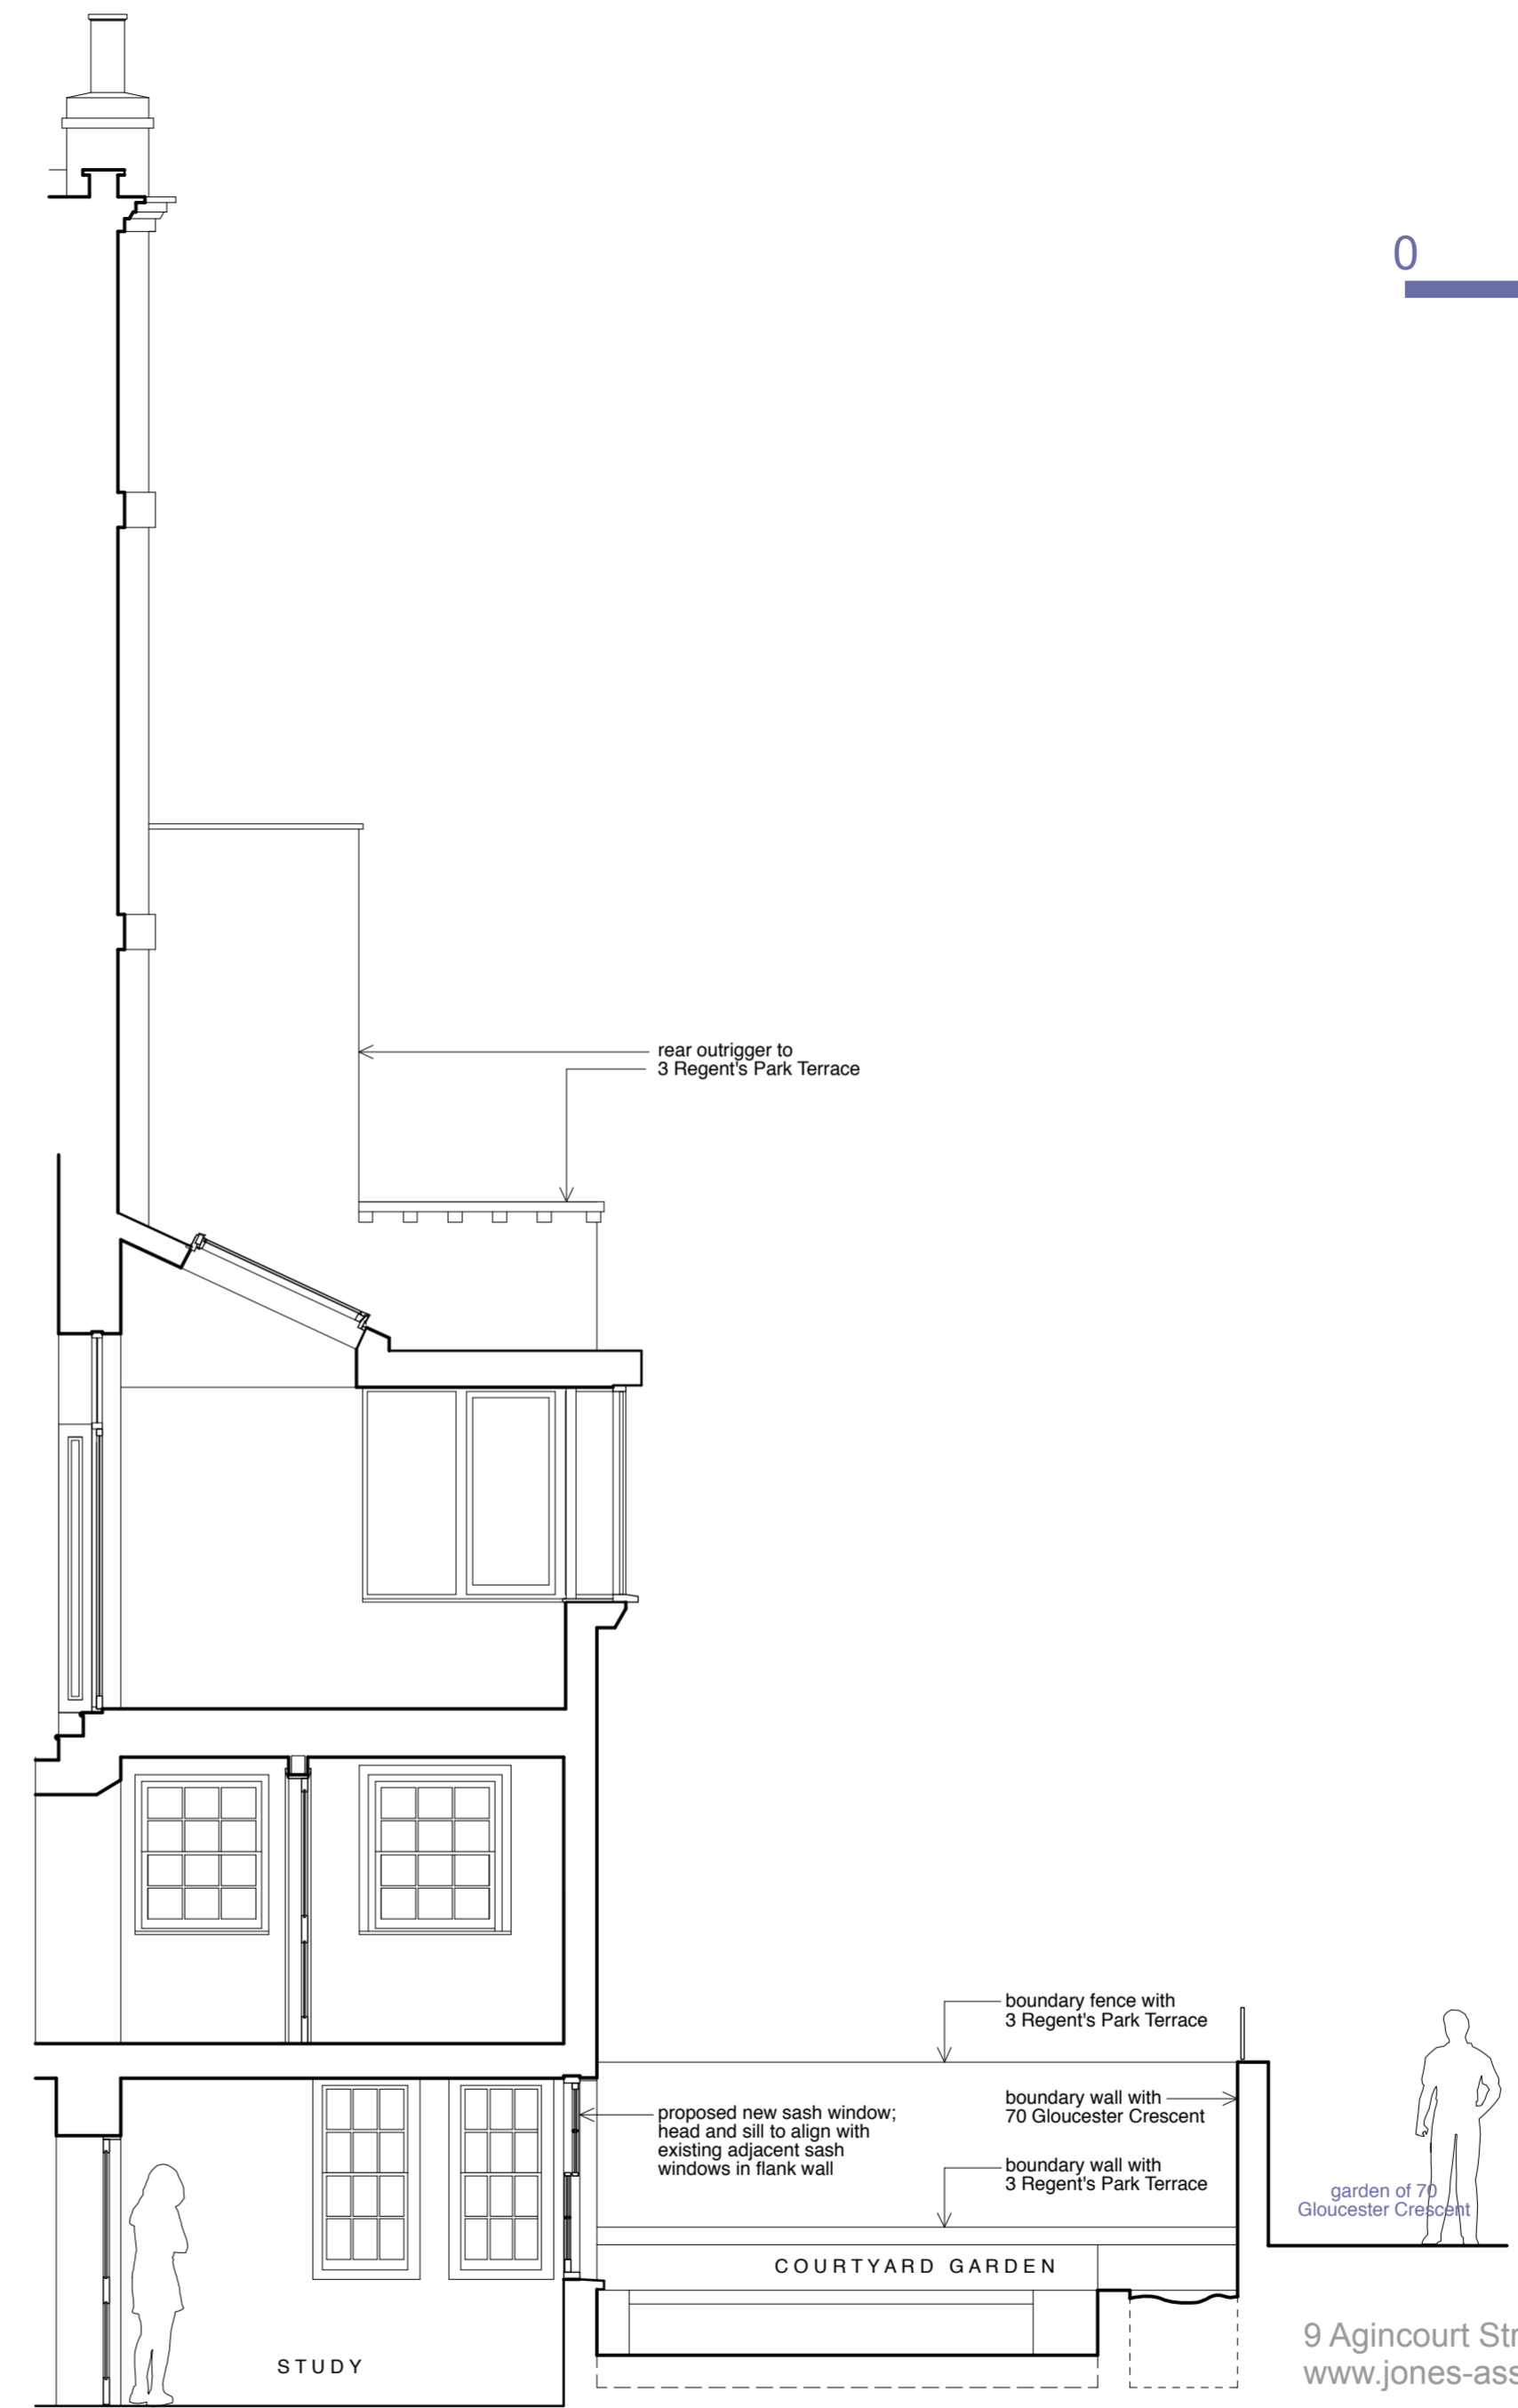

SECTION A-A AS PROPOSED

9 Agincourt Street, Monmouth, Monmouthshire NP25 3DZ
www.jones-associates.co.uk telephone 07980.288502

Project: 2 Regent's Park Terrace, London NW1 7EE
Drawing: Section A-A as Existing and as Proposed
Scale: 1:50 @ A2; 1:100 @ A4
Date: 14.04.2022 Dwg no: GA.03