


SECTION B-B
AS EXISTING



SECTION B-B
AS PROPOSED

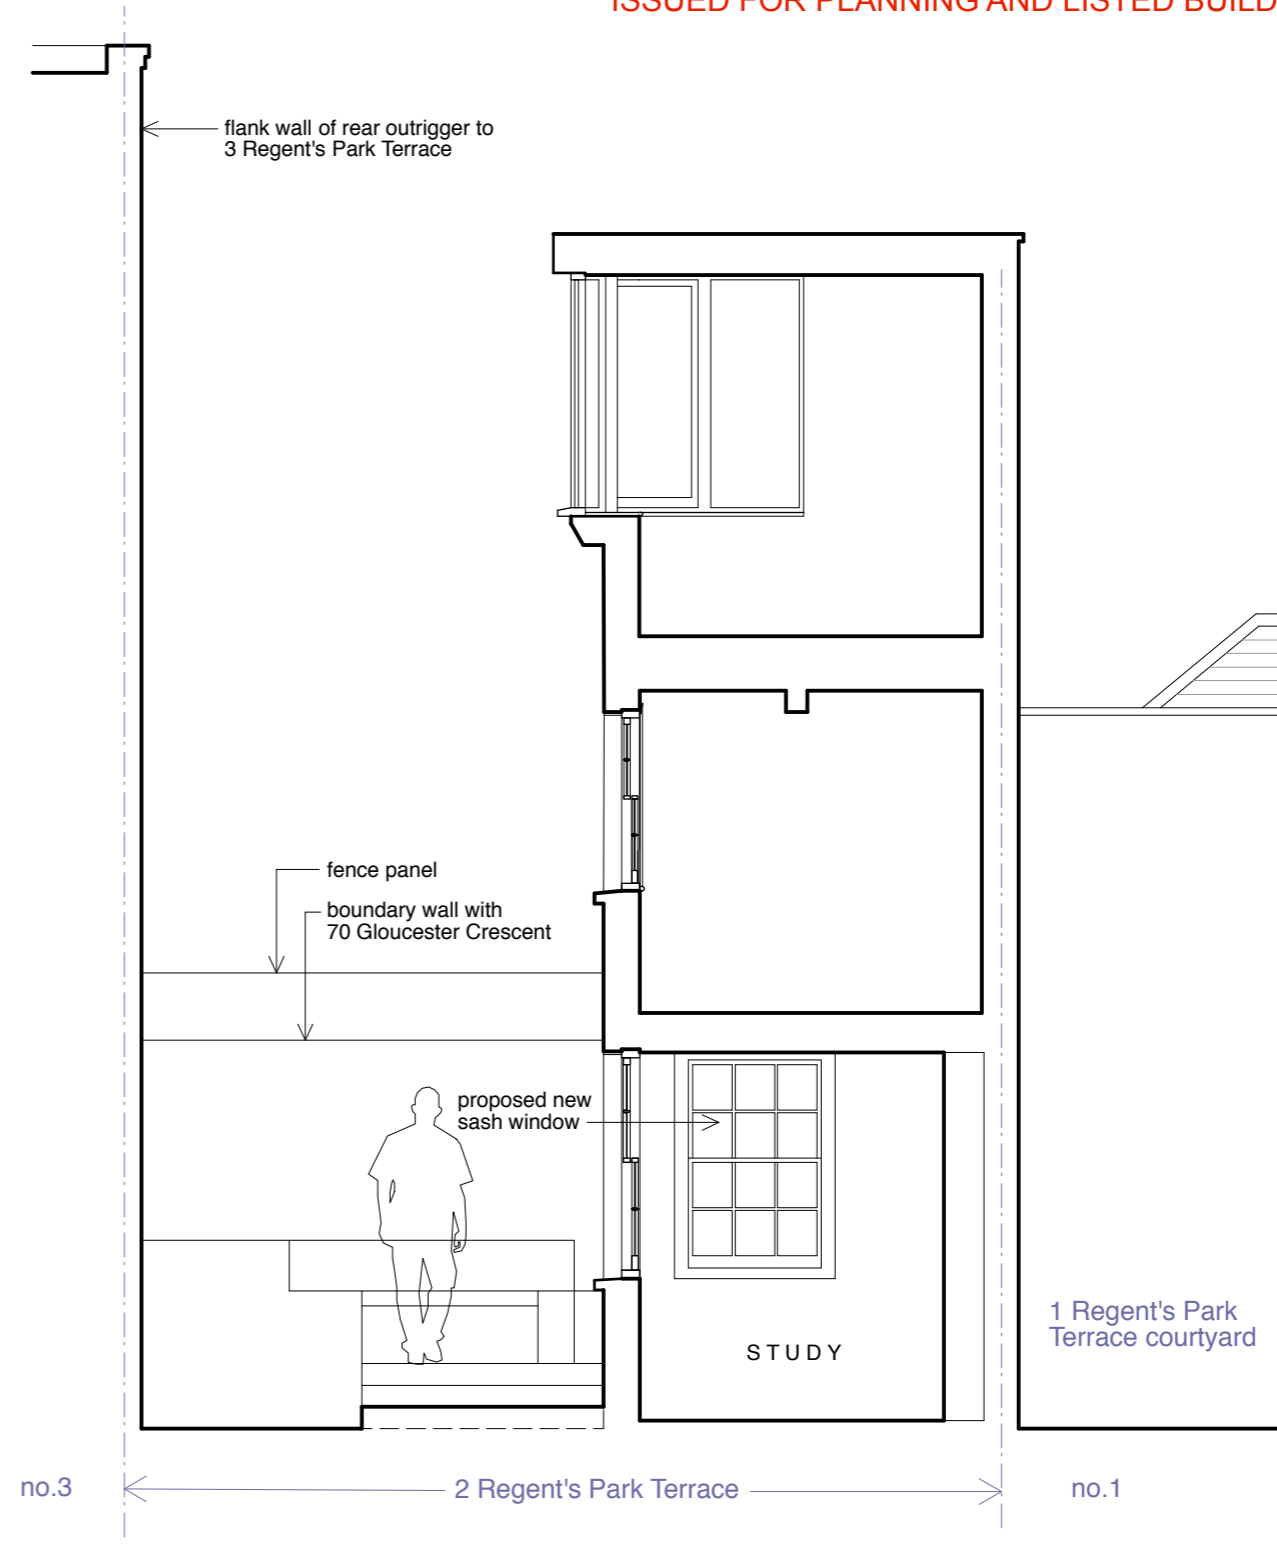

Jones Associates Architects

9 Agincourt Street, Monmouth, Monmouthshire NP25 3DZ
www.jones-associates.co.uk telephone 07980.288502

Project: 2 Regent's Park Terrace, London NW1 7EE

Drawing: Section B-B as Existing and as Proposed

Scale: 1:50 @ A3

Date: 14.04.2022

Dwg no: GA.04