

BUILDING DESIGN PARTNERSHIP SHALL HAVE NO RESPONSIBILITY FOR ANY USE MADE OF THIS DOCUMENT OTHER THAN FOR THAT WHICH IT WAS PREPARED AND ISSUED.
 ALL DIMENSIONS SHOULD BE CHECKED ON SITE.
 DO NOT SCALE FROM THIS DRAWING
 ANY DRAWING ERRORS OR DIVERGENCIES SHOULD BE BROUGHT TO THE ATTENTION OF BUILDING DESIGN PARTNERSHIP AT THE ADDRESS SHOWN BELOW.
 DRAWINGS SHALL BE READ IN CONJUNCTION WITH THE FOLLOWING BEFORE WORK COMMENCES:
 • THE CDM DESIGN ISSUES REGISTER
 • THE BDP RISK SERIES OF DRAWINGS
 • THE PROJECT CDM RISK REGISTER

NOTES

Key

Existing Construction	
Void Space	

REVISION	DESCRIPTION	DATE
P01	For Planning	20/05/2022

NO.	NAME	DATE
KD	MB	20/05/2022



CONTRACTOR
SISK
 BUILDERS CONTRACTORS
 ESTABLISHED 1978

John Sisk & Son Ltd
 2410 Regents Court
 The Crescent
 Birmingham Business Park
 Birmingham
 B37 7YE

DESIGN/LEAD
BDP.

16 Browhouse Yard
 Clerkenwell
 London
 EC1V 4LJ
 United Kingdom

T +44 (0)20 7812 8000
 www.bdp.com

PROJECT TITLE		GOSH Children's Cancer Centre	
PROJECT NUMBER		P2007598	
REVISION TITLE		Level 01 plan as Existing	
DRAWING NUMBER		GOSHCCC-BDP-ZZ-01-DR-A-2000-2021	
DISCIPLINE		S2 - For Information	
SCALE		1 : 200	
DATE		20/05/2022	
DESIGNED BY	CHECKED BY	APPROVED BY	DATE
KD	MB	BZ	
DISCIPLINE	PROJECT	PHASE	NO.
Planning	P01		



BUILDING DESIGN PARTNERSHIP SHALL HAVE NO RESPONSIBILITY FOR ANY USE MADE OF THIS DOCUMENT OTHER THAN FOR THAT WHICH IT WAS PREPARED AND ISSUED.

ALL DIMENSIONS SHOULD BE CHECKED ON SITE.

DO NOT SCALE FROM THIS DRAWING

ANY DRAWING ERRORS OR DIVERGENCIES SHOULD BE BROUGHT TO THE ATTENTION OF BUILDING DESIGN PARTNERSHIP AT THE ADDRESS SHOWN BELOW.

DRAWINGS SHALL BE READ IN CONJUNCTION WITH THE FOLLOWING BEFORE WORK COMMENCES:

- THE CDM DESIGN ISSUES REGISTER
- THE BDP RISK SERIES OF DRAWINGS
- THE PROJECT CDM RISK REGISTER

NOTES

Key

Existing Construction	
Void Space	

REVISION	DESCRIPTION	DATE
P01	For Planning	20/05/2022

NO.	DESCRIPTION	DATE
KD	MB	20/05/2022



CONTRACTOR

SISK
BUILDERS
CONTRACTORS
ESTABLISHED 1978

John Sisk & Son Ltd
2410 Regents Court
The Crescent
Birmingham Business Park
Birmingham
B37 7YE


DESIGN-LEAD

BDP.

16 Browhouse Yard
Clerkenwell
London
EC1V 4LJ
United Kingdom

T +44 (0)20 7812 8000
www.bdp.com

PROJECT TITLE		GOSH Children's Cancer Centre		PROJECT NUMBER	P2007598
REVISION TITLE		Level 02 plan as Existing			
DRAWING NUMBER		GOSHCC-BDP-ZZ-ZZ-DR-A-2000-2022			
ISSUED FOR	SCALE	DATE	DESIGNED BY	APPROVED BY	ISSUED DATE
S2 - For Information	1 : 200	20/05/2022	BZ	KD	
NO.	DESIGNED BY	APPROVED BY	NUMBER OF SHEETS	SHEET NO.	
KD	MB	BZ	Planning	P01	

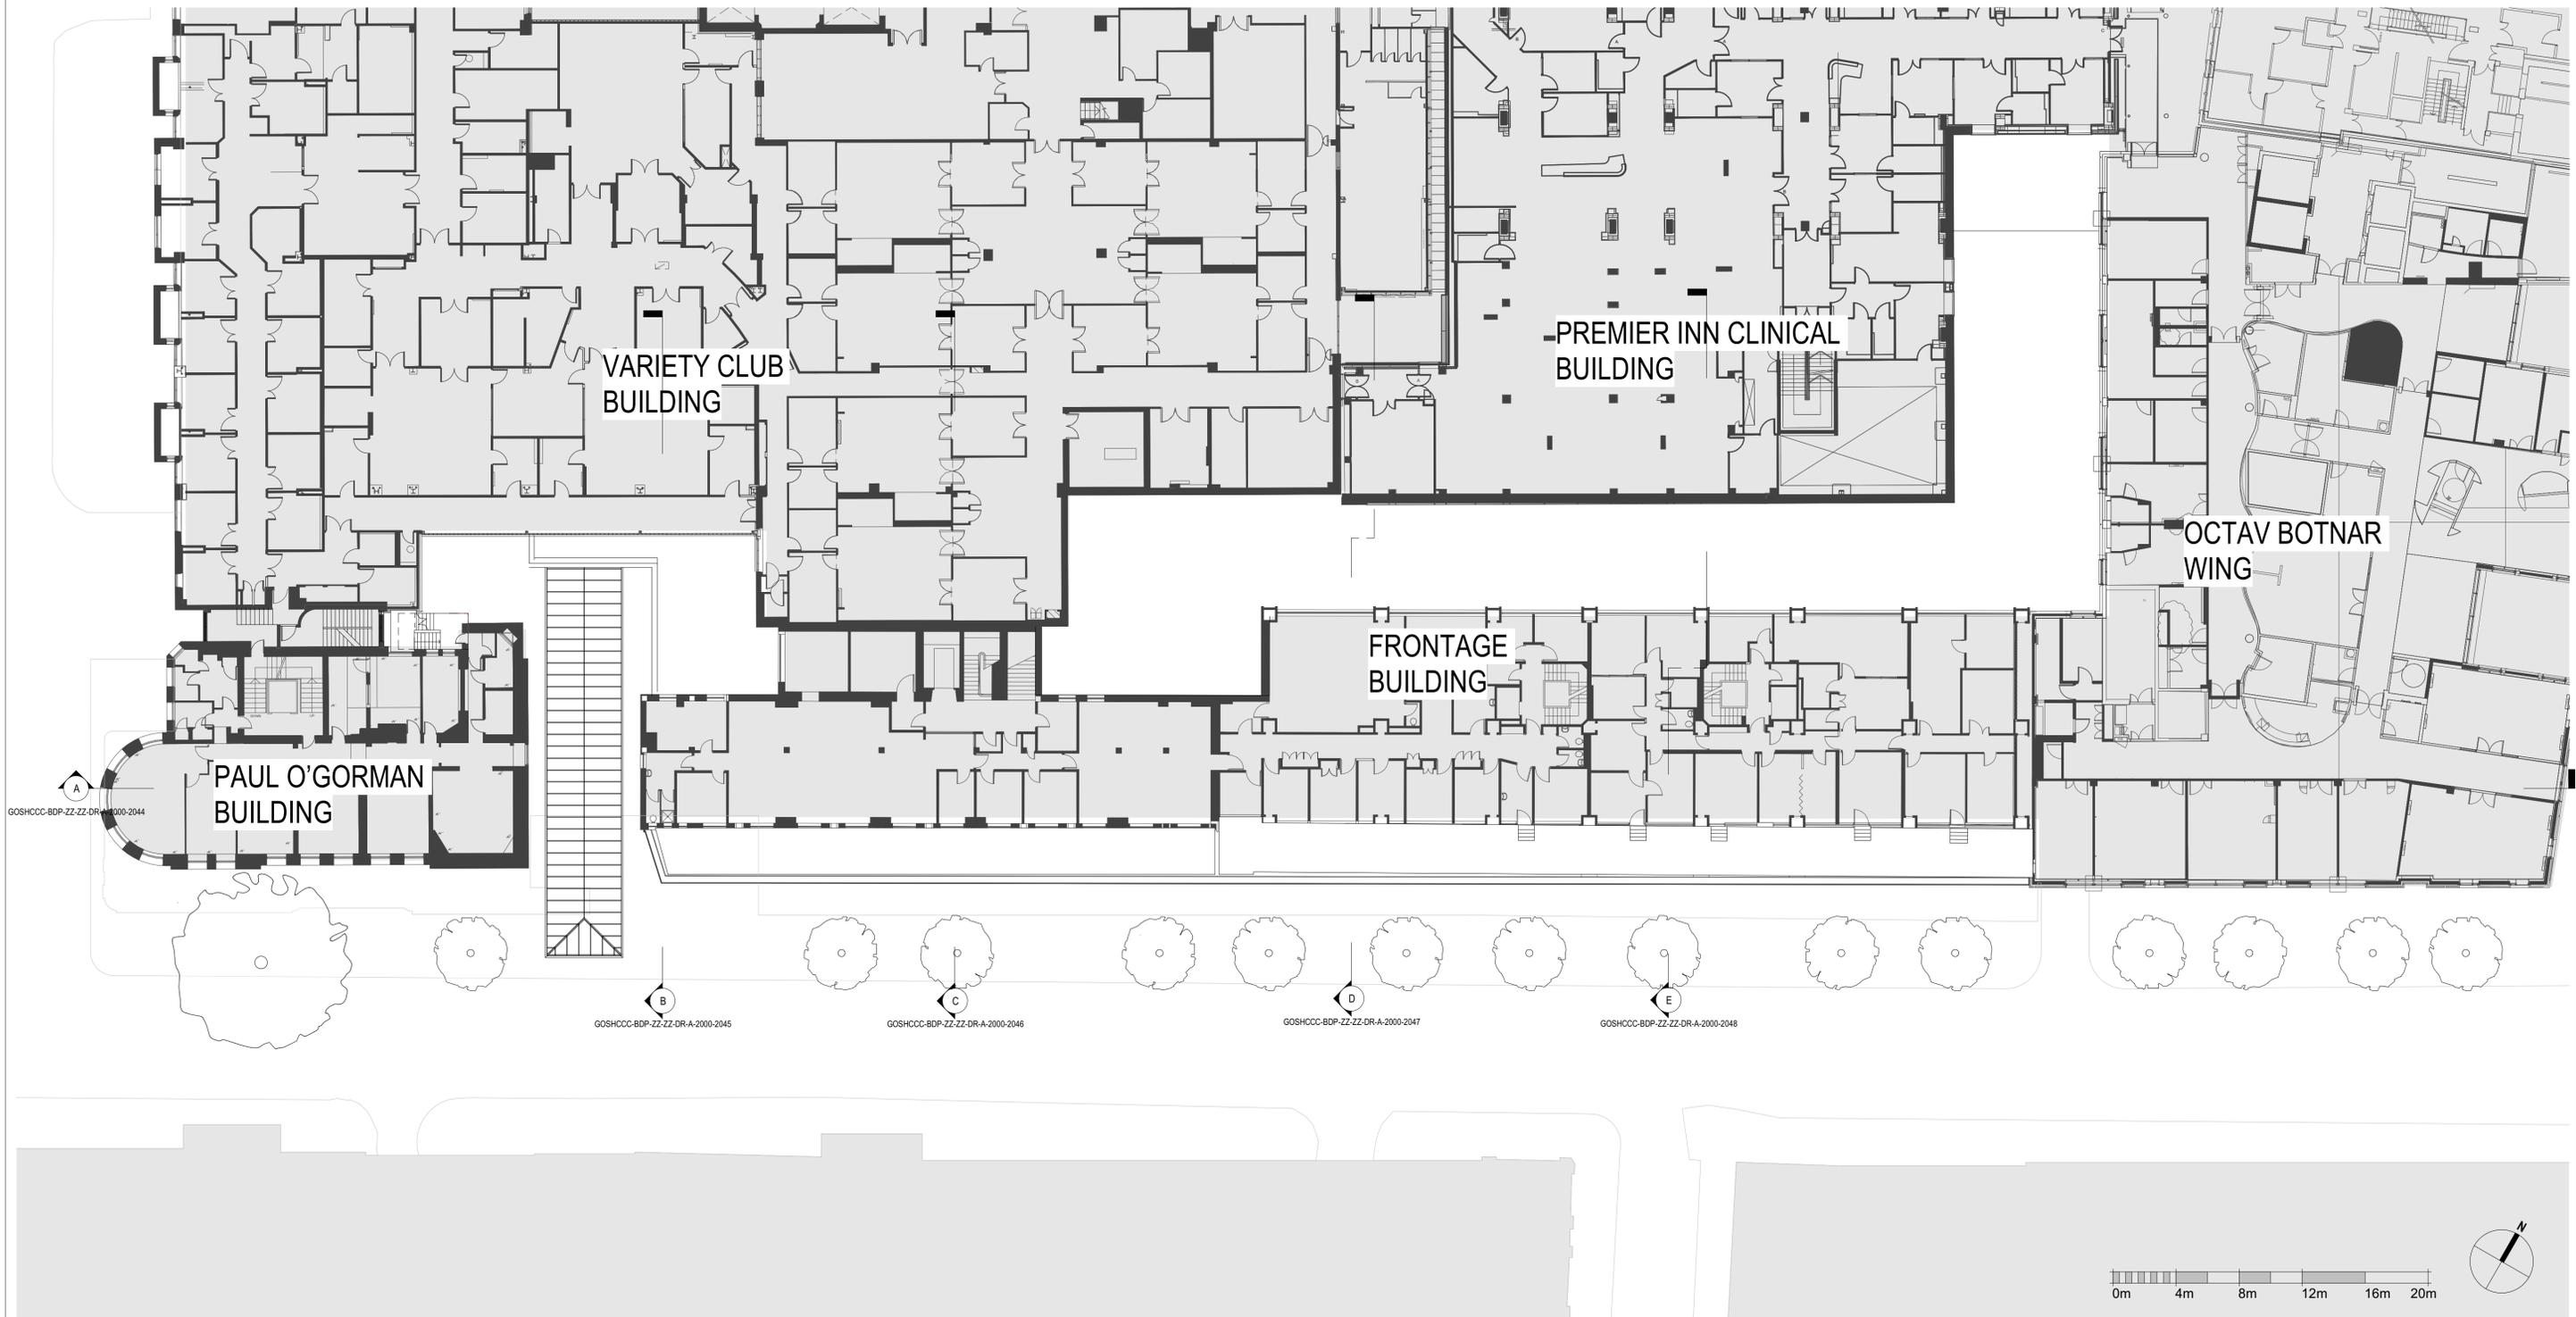

BUILDING DESIGN PARTNERSHIP SHALL HAVE NO RESPONSIBILITY FOR ANY USE MADE OF THIS DOCUMENT OTHER THAN FOR THAT WHICH IT WAS PREPARED AND ISSUED.
 ALL DIMENSIONS SHOULD BE CHECKED ON SITE.
 DO NOT SCALE FROM THIS DRAWING
 ANY DRAWING ERRORS OR DIVERGENCIES SHOULD BE BROUGHT TO THE ATTENTION OF BUILDING DESIGN PARTNERSHIP AT THE ADDRESS SHOWN BELOW.
 DRAWINGS SHALL BE READ IN CONJUNCTION WITH THE FOLLOWING BEFORE WORK COMMENCES:
 • THE CDM DESIGN ISSUES REGISTER
 • THE BDP RISK SERIES OF DRAWINGS
 • THE PROJECT CDM RISK REGISTER

NOTES

Key

Existing Construction	
Void Space	

REVISION	DESCRIPTION	DATE
P01	For Planning	20/05/2022

NO.	DESCRIPTION	DATE
KD	MB	20/05/2022



CONTRACTOR
SISK CONTRACTORS
 John Sisk & Son Ltd
 2410 Regents Court
 The Crescent
 Birmingham Business Park
 Birmingham
 B37 7YE

DESIGN/LEAD
BDP.
 16 Browhouse Yard
 Clerkenwell
 London
 EC1V 4LJ
 United Kingdom
 T +44 (0)20 7812 8000
 www.bdp.com

PROJECT TITLE		GOSH Children's Cancer Centre		PROJECT NUMBER	P2007598
REVISION TITLE		Level 03 plan as Existing			
DRAWING NUMBER		GOSHCCC-BDP-ZZ-03-DR-A-2000-2023			
SCALE		1 : 200		DATE	
S2 - For Information		20/05/2022			
DESIGNED BY	CHECKED BY	APPROVED BY	DATE	SCALE	PROJECT
KD	MB	BZ	20/05/2022	1 : 200	P01



GOSHCCC-BDP-ZZ-ZZ-DR-A-2000-2044

GOSHCCC-BDP-ZZ-ZZ-DR-A-2000-2045

GOSHCCC-BDP-ZZ-ZZ-DR-A-2000-2046

GOSHCCC-BDP-ZZ-ZZ-DR-A-2000-2047

GOSHCCC-BDP-ZZ-ZZ-DR-A-2000-2048



BUILDING DESIGN PARTNERSHIP SHALL HAVE NO RESPONSIBILITY FOR ANY USE MADE OF THIS DOCUMENT OTHER THAN FOR THAT WHICH IT WAS PREPARED AND ISSUED.
 ALL DIMENSIONS SHOULD BE CHECKED ON SITE.
 DO NOT SCALE FROM THIS DRAWING
 ANY DRAWING ERRORS OR DIVERGENCIES SHOULD BE BROUGHT TO THE ATTENTION OF BUILDING DESIGN PARTNERSHIP AT THE ADDRESS SHOWN BELOW.
 DRAWINGS SHALL BE READ IN CONJUNCTION WITH THE FOLLOWING BEFORE WORK COMMENCES:
 • THE CDM DESIGN ISSUES REGISTER
 • THE BDP RISK SERIES OF DRAWINGS
 • THE PROJECT CDM RISK REGISTER

NOTES

Key

Existing Construction

Void Space

REVISION	DESCRIPTION	DATE
P01	For Planning	20/05/2022

NO.	NAME	DATE
KD	MB	20/05/2022



CONTRACTOR

SISK
BUILDERS
CONTRACTORS
ESTABLISHED 1978

John Sisk & Son Ltd
2410 Regents Court
The Crescent
Birmingham Business Park
Birmingham
B37 7YE

DESIGN-LEAD

BDP.

16 Browhouse Yard
Clerkenwell
London
EC1V 4LJ
United Kingdom

T +44 (0)20 7812 8000
www.bdp.com

PROJECT TITLE		GOSH Children's Cancer Centre	
DRAWING TITLE		Level 04 plan as Existing	
DRAWING NO.		GOSHCCC-BDP-ZZ-04-DR-A-2000-2024	
ISSUED FOR	DATE	SCALE	REVISION NO.
S2 - For Information	20/05/2022	1 : 200	@ A1
DRAWN	CHECKED	APPROVED	DATE
KD	MB	BZ	20/05/2022
DISCIPLINE	FUNCTION	PROJECT NO.	REVISION
Planning	P01		



BUILDING DESIGN PARTNERSHIP SHALL HAVE NO RESPONSIBILITY FOR ANY USE MADE OF THIS DOCUMENT OTHER THAN FOR THAT WHICH IT WAS PREPARED AND ISSUED.
 ALL DIMENSIONS SHOULD BE CHECKED ON SITE.
 DO NOT SCALE FROM THIS DRAWING
 ANY DRAWING ERRORS OR DIVERGENCES SHOULD BE BROUGHT TO THE ATTENTION OF BUILDING DESIGN PARTNERSHIP AT THE ADDRESS SHOWN BELOW.
 DRAWINGS SHALL BE READ IN CONJUNCTION WITH THE FOLLOWING BEFORE WORK COMMENCES:
 • THE CDM DESIGN ISSUES REGISTER
 • THE BDP RISK SERIES OF DRAWINGS
 • THE PROJECT CDM RISK REGISTER

NOTES

Key

Existing Construction

Void Space

REVISION	DESCRIPTION	DATE
P01	For Planning	20/05/2022

NO.	NAME	DATE
KD	MB	20/05/2022



CONTRACTOR

SISK CONTRACTORS

John Sisk & Son Ltd
 2410 Regents Court
 The Crescent
 Birmingham Business Park
 Birmingham
 B37 7YE

DESIGN-LEAD

BDP.

16 Browhouse Yard
 Clerkenwell
 London
 EC1V 4LJ
 United Kingdom
 T +44 (0)20 7812 8000
 www.bdp.com

PROJECT TITLE		GOSH Children's Cancer Centre	
PROJECT NUMBER		P2007598	
REVISION TITLE		Level 05 plan as Existing	
DRAWING NUMBER		GOSHCCC-BDP-ZZ-DR-A-2000-2025	
ISSUED FOR	DATE	SCALE	REVISION DATE
S2 - For Information	20/05/2022	1 : 200	@ A1
DRAWN	CHECKED	DESIGNED	APPROVED
KD	MB	BZ	P01



BUILDING DESIGN PARTNERSHIP SHALL HAVE NO RESPONSIBILITY FOR ANY USE MADE OF THIS DOCUMENT OTHER THAN FOR THAT WHICH IT WAS PREPARED AND ISSUED.

ALL DIMENSIONS SHOULD BE CHECKED ON SITE.

DO NOT SCALE FROM THIS DRAWING

ANY DRAWING ERRORS OR DIVERGENCIES SHOULD BE BROUGHT TO THE ATTENTION OF BUILDING DESIGN PARTNERSHIP AT THE ADDRESS SHOWN BELOW.

DRAWINGS SHALL BE READ IN CONJUNCTION WITH THE FOLLOWING BEFORE WORK COMMENCES:

- THE CDM DESIGN ISSUES REGISTER
- THE BDP RISK SERIES OF DRAWINGS
- THE PROJECT CDM RISK REGISTER

NOTES

Key

Existing Construction	
Void Space	

REVISION	DESCRIPTION	DATE
P01	For Planning	20/05/2022

NO.	DESCRIPTION	DATE
KD	MB	20/05/2022



CONTRACTOR

SISK CONTRACTORS


John Sisk & Son Ltd
2410 Regents Court
The Crescent
Birmingham Business Park
Birmingham
B37 7YE

BDP.

16 Browhouse Yard
Clerkenwell
London
EC1V 4LJ
United Kingdom

T +44 (0)20 7812 8000
www.bdp.com

PROJECT TITLE		GOSH Children's Cancer Centre	
PROJECT NO.		P2007598	
LEVEL			
Level 06 plan as Existing			
DRAWING NO.			
GOSHCCC-BDP-ZZ-06-DR-A-2000-2026			
ISSUED FOR		DATE	
S2 - For Information		1 : 200	
DRAWN BY		DATE	
KD		20/05/2022	
CHECKED BY		SCALE	
MB		@ A1	
DESIGNED BY		PROJECT NO.	
BZ		P01	
APPROVED BY		DRAWING NO.	
Planning		GOSHCCC-BDP-ZZ-06-DR-A-2000-2026	

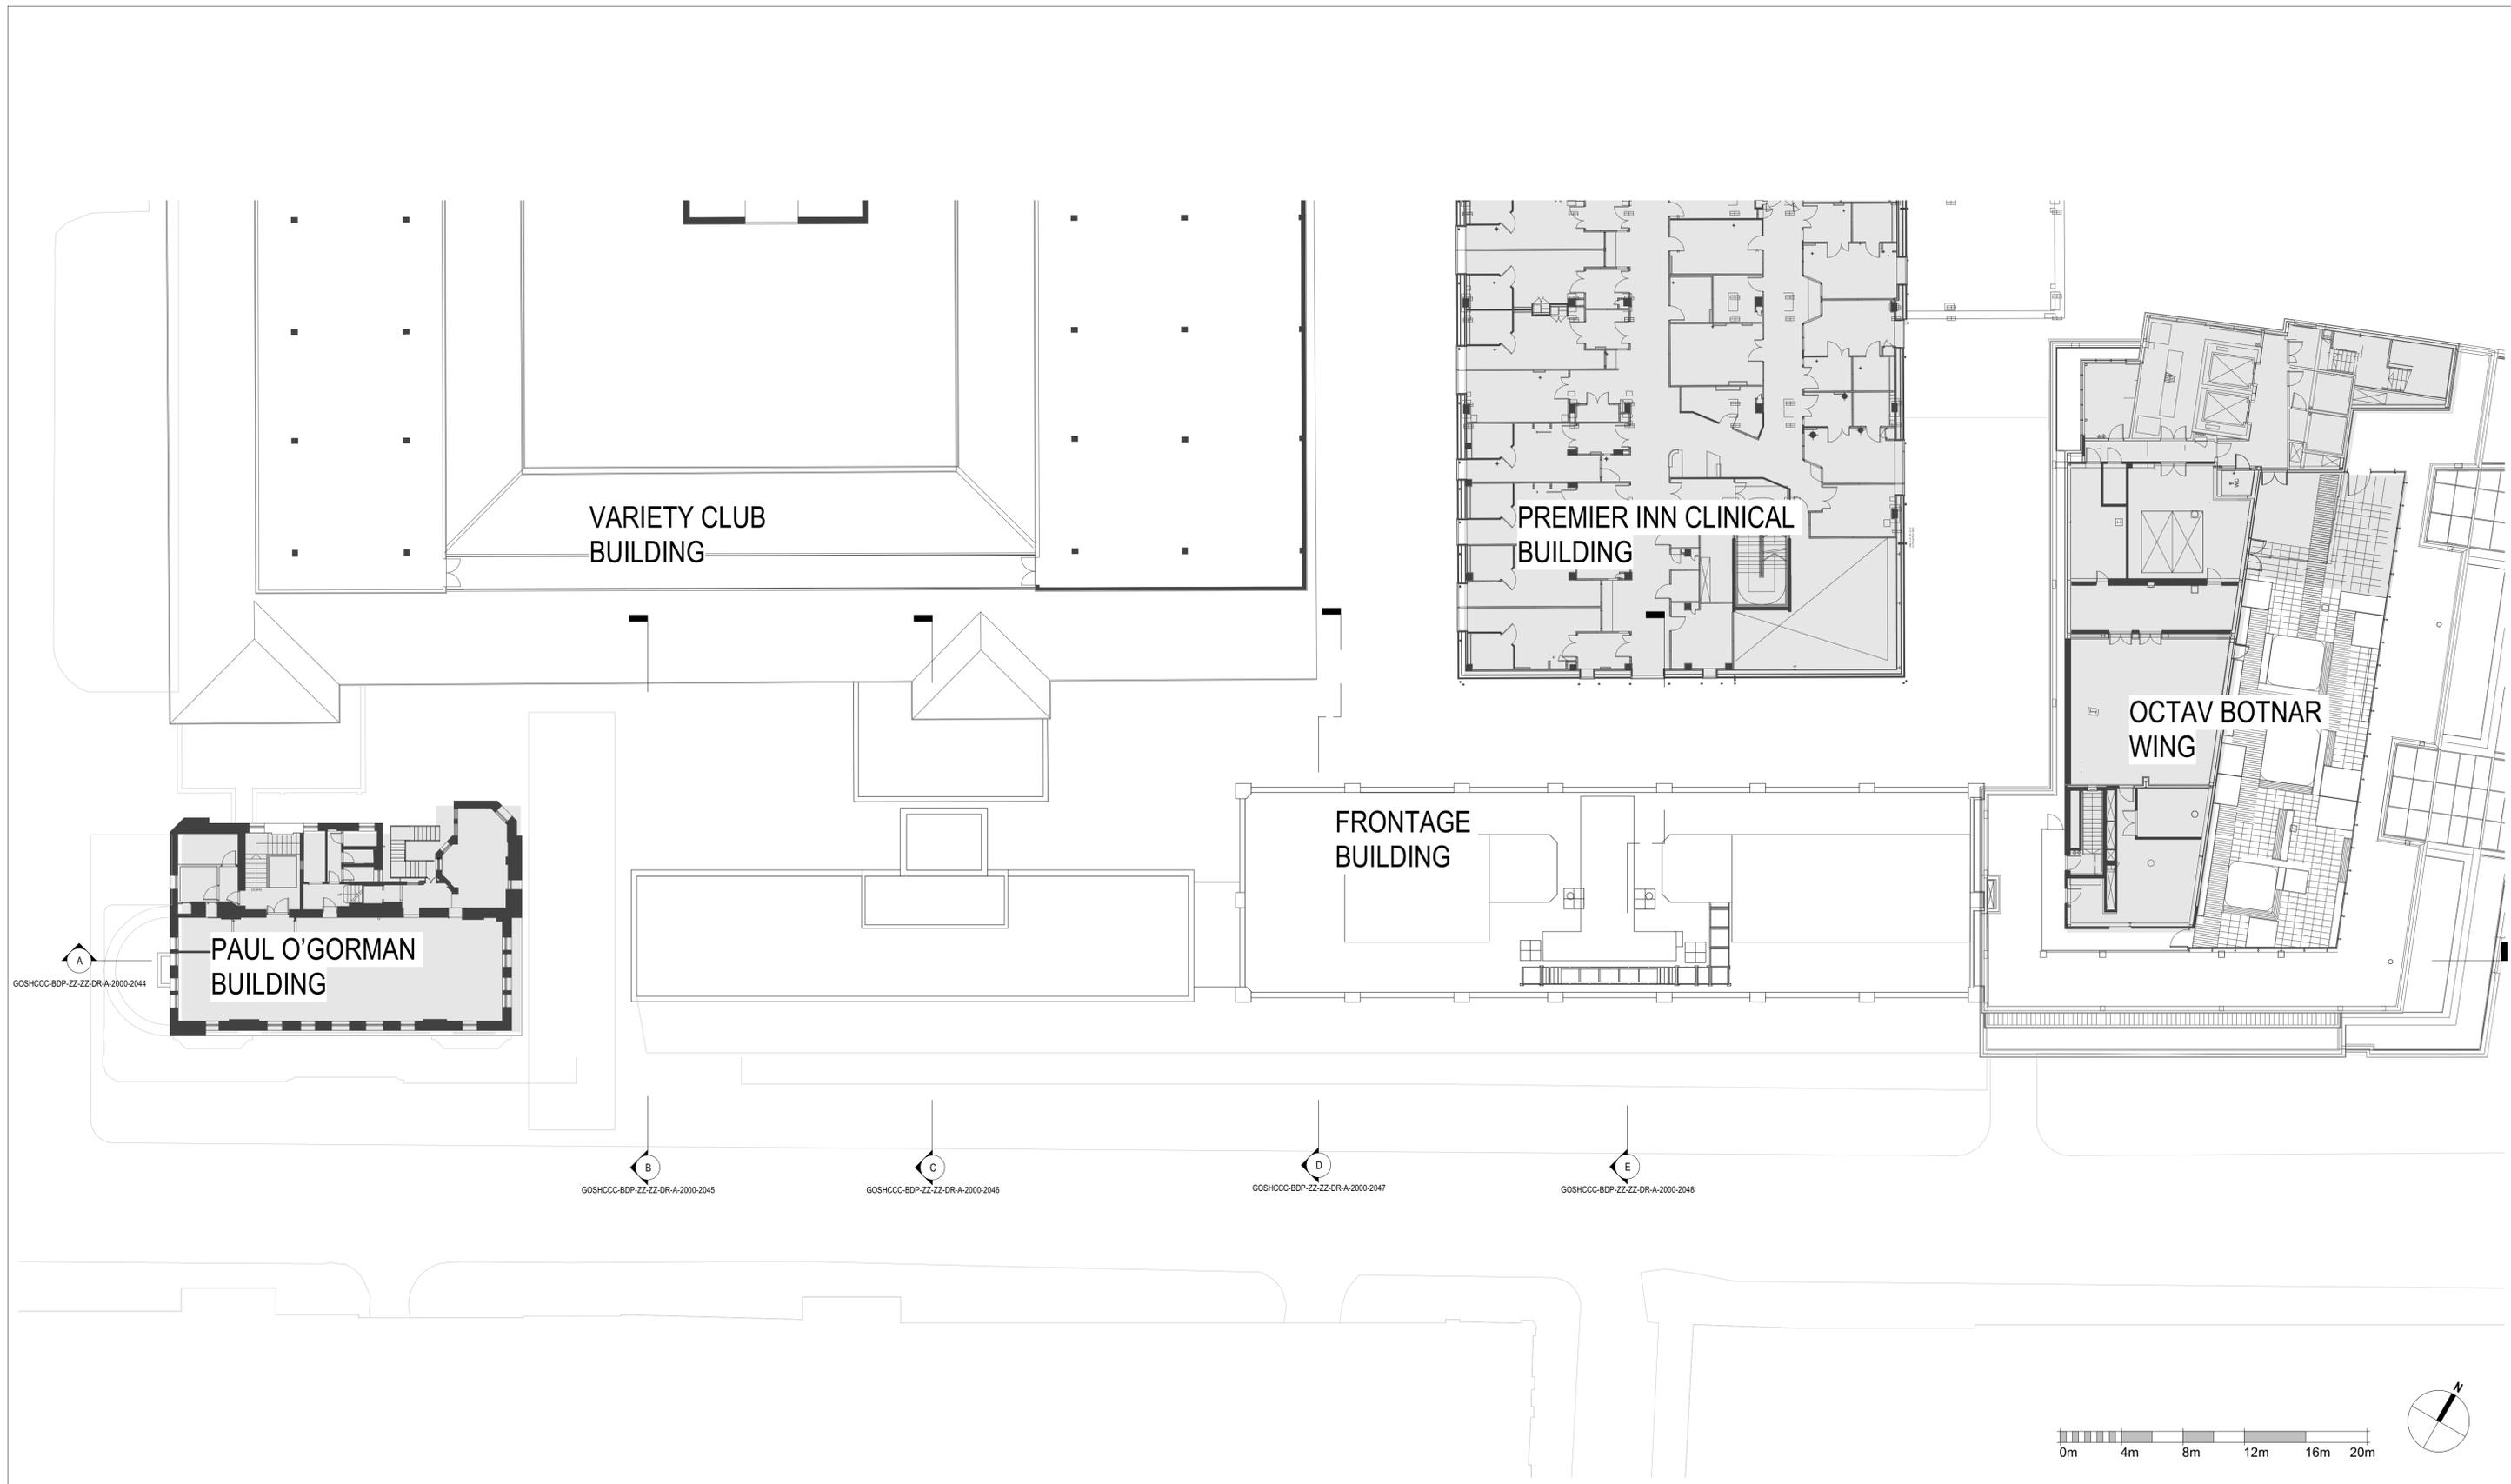

BUILDING DESIGN PARTNERSHIP SHALL HAVE NO RESPONSIBILITY FOR ANY USE MADE OF THIS DOCUMENT OTHER THAN FOR THAT WHICH IT WAS PREPARED AND ISSUED.
 ALL DIMENSIONS SHOULD BE CHECKED ON SITE.
 DO NOT SCALE FROM THIS DRAWING
 ANY DRAWING ERRORS OR DIVERGENCIES SHOULD BE BROUGHT TO THE ATTENTION OF BUILDING DESIGN PARTNERSHIP AT THE ADDRESS SHOWN BELOW.
 DRAWINGS SHALL BE READ IN CONJUNCTION WITH THE FOLLOWING BEFORE WORK COMMENCES:
 • THE CDM DESIGN ISSUES REGISTER
 • THE BDP RISK SERIES OF DRAWINGS
 • THE PROJECT CDM RISK REGISTER



NOTES

Key

Existing Construction

Void Space

REVISION	DESCRIPTION	DRAWN	CHECKED	DATE
P01	For Planning	KD	MB	20/05/2022

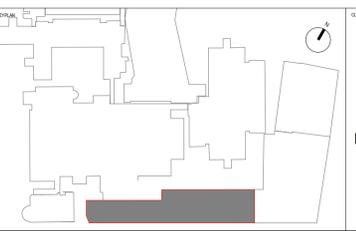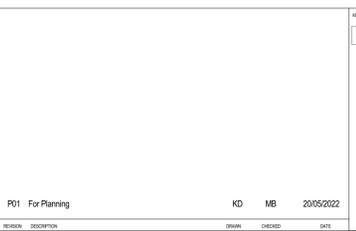


CONTRACTOR

SISK CONTRACTORS
 John Sisk & Son Ltd
 2410 Regents Court
 The Crescent
 Birmingham Business Park
 Birmingham
 B37 7YE

DESIGN-LEAD

BDP.
 16 Browhouse Yard
 Clerkenwell
 London
 EC1V 4LJ
 United Kingdom
 T +44 (0)20 7812 8000
 www.bdp.com

PROJECT TITLE		GOSH Children's Cancer Centre	
PROJECT CODE		P2007598	
REVISION TITLE		Level 07 plan as Existing	
DRAWING NO.		GOSHCCC-BDP-ZZ-07-DR-A-2000-2027	
ISSUED FOR	SCALE	ISSUED DATE	REVISION DATE
S2 - For Information	1 : 200	@ A1	20/05/2022
DESIGNER	CHECKED	APPROVED	NO. OF SHEETS
KD	MB	BZ	Planning
REVISION			P01

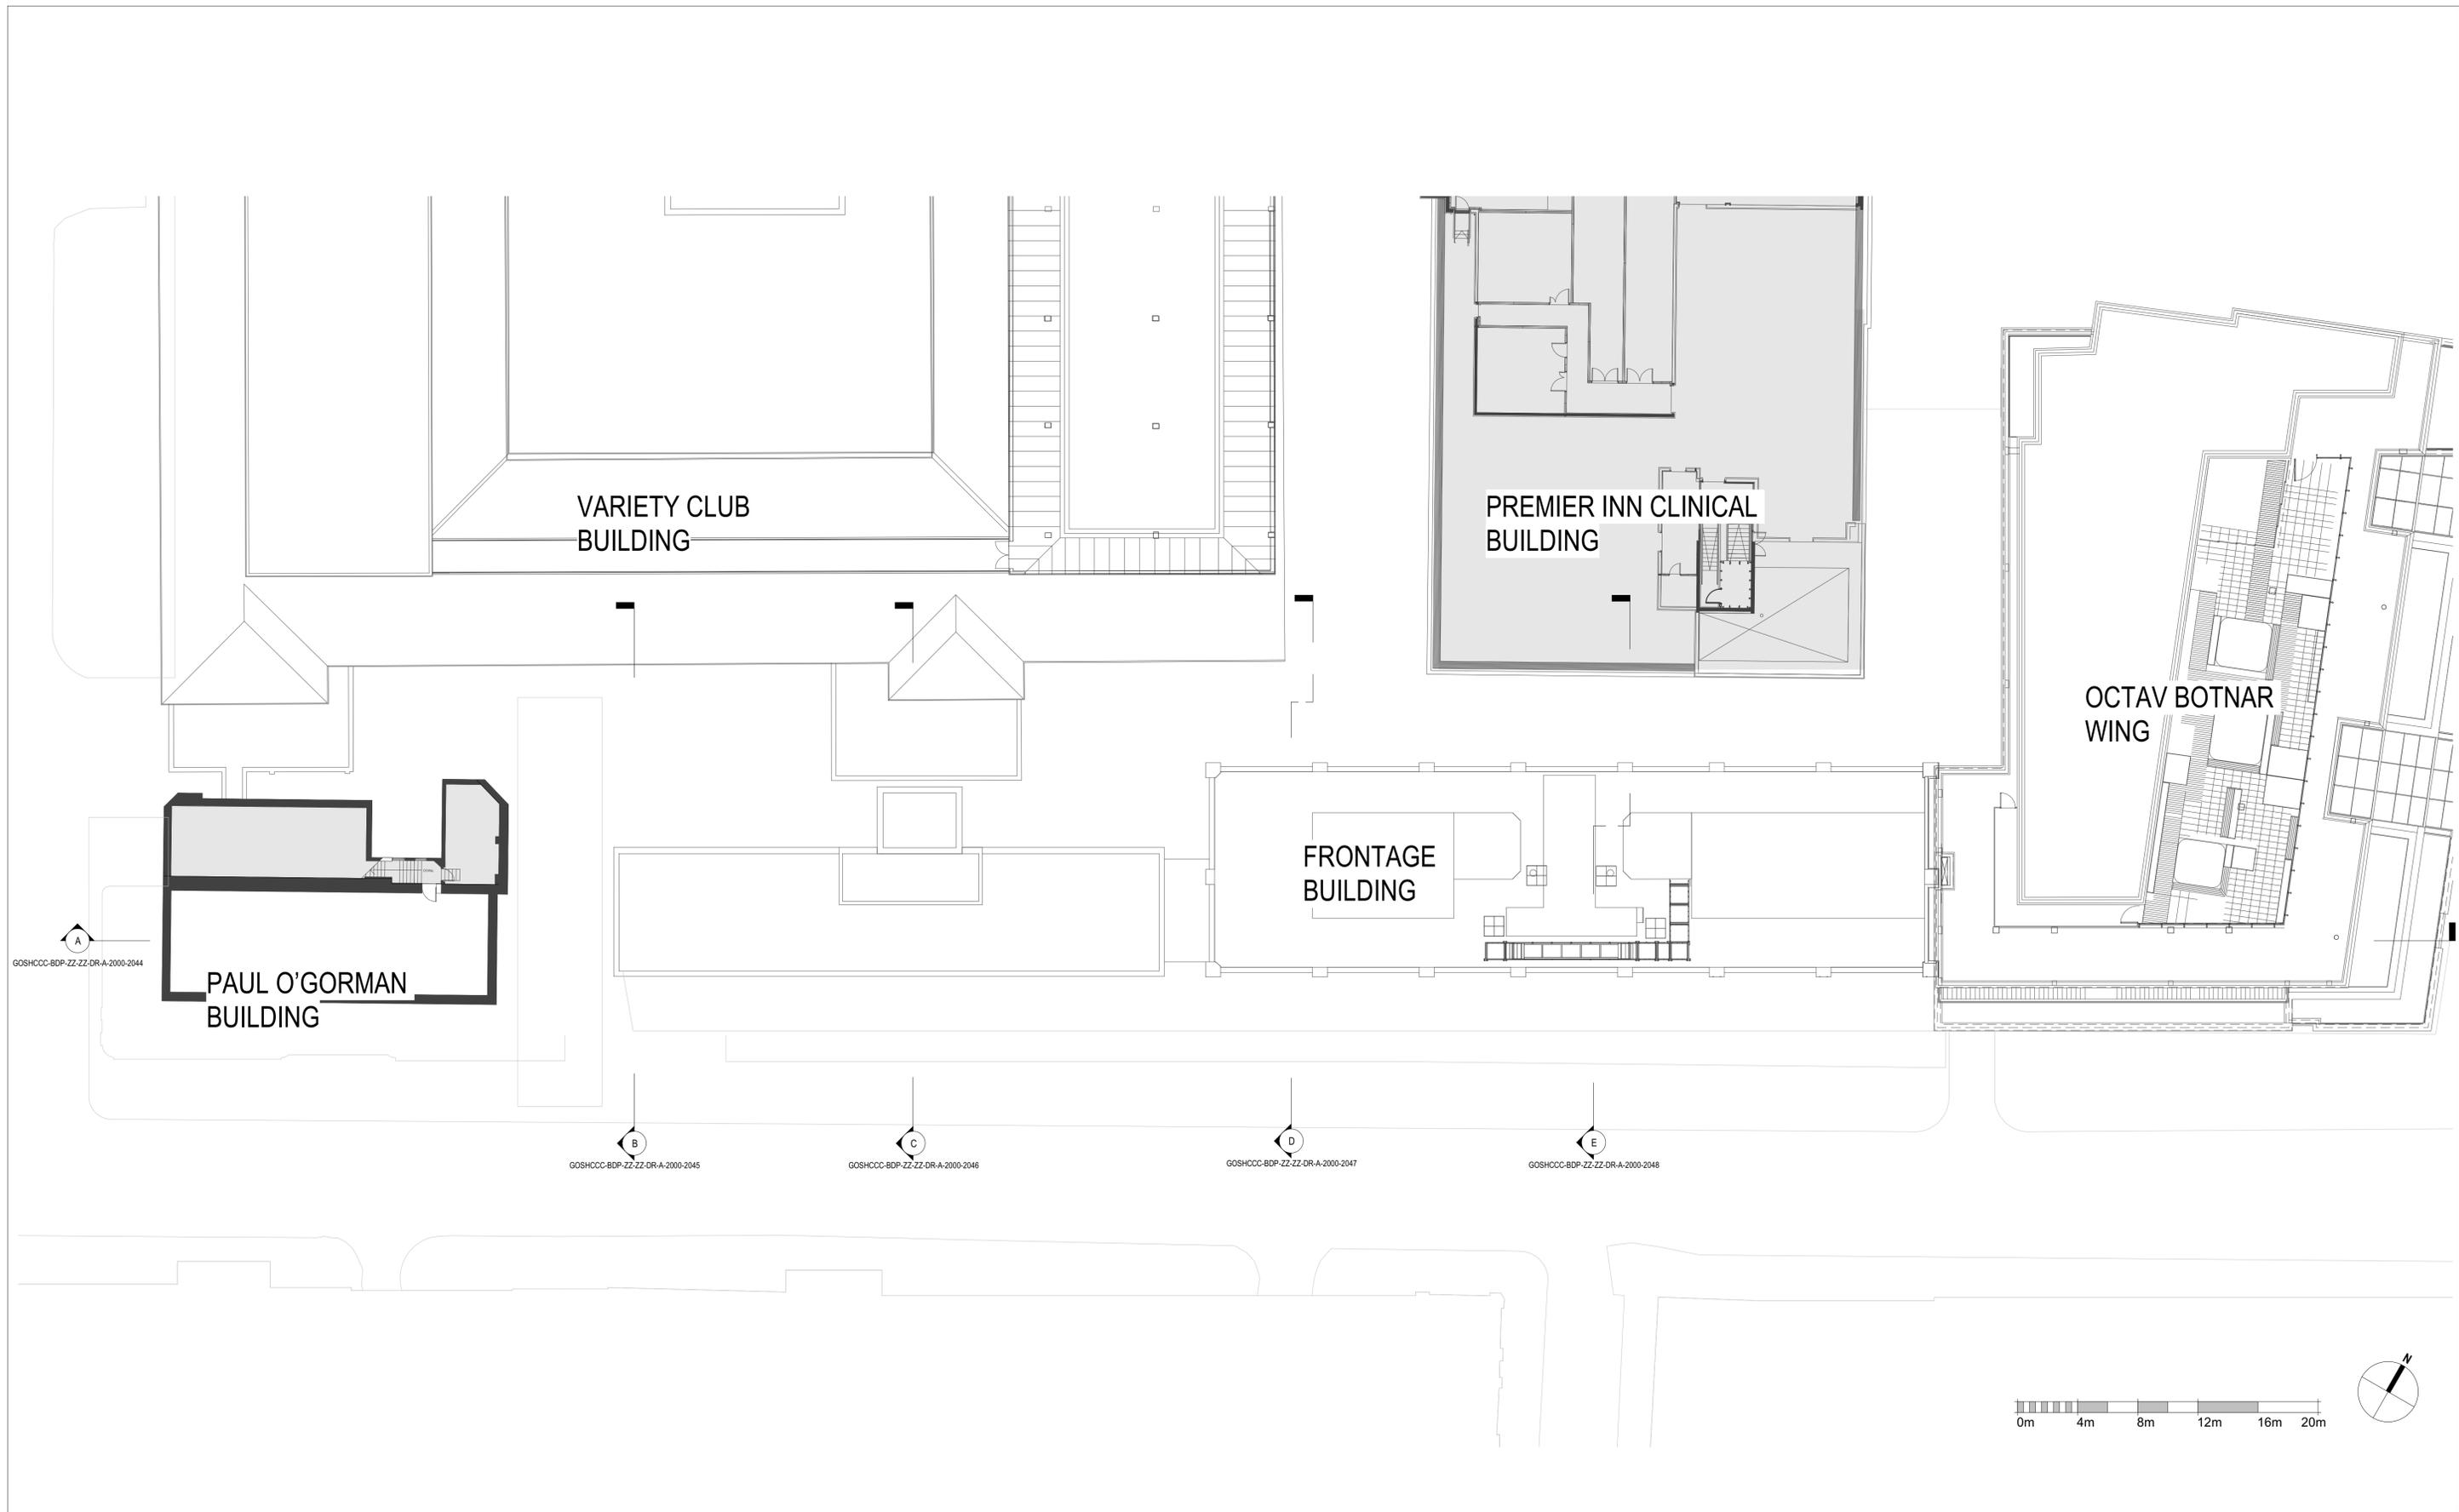

BUILDING DESIGN PARTNERSHIP SHALL HAVE NO RESPONSIBILITY FOR ANY USE MADE OF THIS DOCUMENT OTHER THAN FOR THAT WHICH IT WAS PREPARED AND ISSUED.
 ALL DIMENSIONS SHOULD BE CHECKED ON SITE.
 DO NOT SCALE FROM THIS DRAWING
 ANY DRAWING ERRORS OR DIVERGENCIES SHOULD BE BROUGHT TO THE ATTENTION OF BUILDING DESIGN PARTNERSHIP AT THE ADDRESS SHOWN BELOW.
 DRAWINGS SHALL BE READ IN CONJUNCTION WITH THE FOLLOWING BEFORE WORK COMMENCES:
 • THE CDM DESIGN ISSUES REGISTER
 • THE BDP RISK SERIES OF DRAWINGS
 • THE PROJECT CDM RISK REGISTER

NOTES

Key

Existing Construction

Void Space

REVISION	DESCRIPTION	DATE
P01	For Planning	20/05/2022

NO.	DESCRIPTION	DATE
KD	MB	20/05/2022



CONTRACTOR

SISK CONTRACTORS
 John Sisk & Son Ltd
 2410 Regents Court
 The Crescent
 Birmingham Business Park
 Birmingham
 B37 7YE

DESIGN/LEAD

BDP.
 16 Browhouse Yard
 Clerkenwell
 London
 EC1V 4LJ
 United Kingdom
 T +44 (0)20 7812 8000
 www.bdp.com

PROJECT TITLE		GOSH Children's Cancer Centre	
PROJECT NUMBER		P2007598	
REVISION TITLE		Level 08 plan as Existing	
DRAWING NUMBER		GOSHCCC-BDP-ZZ-DR-A-2000-2028	
DISCIPLINE	SCALE	DATE	ISSUED BY
S2 - For Information	1 : 200	20/05/2022	@ A1
DESIGNED BY	CHECKED BY	APPROVED BY	REVISION
KD	MB	BZ	P01