

BUILDING DESIGN PARTNERSHIP SHALL HAVE NO RESPONSIBILITY FOR ANY USE MADE OF THIS DOCUMENT OTHER THAN FOR THAT WHICH IT WAS PREPARED AND ISSUED.
 ALL DIMENSIONS SHOULD BE CHECKED ON SITE.
 DO NOT SCALE FROM THIS DRAWING.
 ANY DRAWING ERRORS OR DIVERGENCIES SHOULD BE BROUGHT TO THE ATTENTION OF BUILDING DESIGN PARTNERSHIP AT THE ADDRESS SHOWN BELOW.
 DRAWINGS SHALL BE READ IN CONJUNCTION WITH THE FOLLOWING BEFORE WORK COMMENCES:
 • THE CDM DESIGN ISSUES REGISTER
 • THE BDP RISK SERIES OF DRAWINGS
 • THE PROJECT CDM RISK REGISTER

NOTES

NO.	DESCRIPTION	DATE	BY	CHKD BY



CONTRACTOR
SISK
 BUILDERS
 CONTRACTORS
 JOHN SISK & SON LTD
 2410 REGENTS COURT
 THE CRESCENT
 BIRMINGHAM BUSINESS PARK
 BIRMINGHAM
 B37 7YE


ARCHITECT
BDP.
 16 BREWHOUSE YARD
 CLIFTONWELL
 LONDON
 EC1V 4LJ
 UNITED KINGDOM
 T +44 (0)20 7812 8000
 WWW.BDP.COM

PROJECT TITLE
 GOSH
 Children's Cancer Centre
 P2007598

PROJECT NO.
 GOSHCCC-BDP-ZZ-ZZ-DR-L-9000-0150

DATE	NO.	BY	DATE
S2: For Information	P01	1:20	20/05/22

DATE	BY	NO.	DATE
SK	GHB	NE	Planning

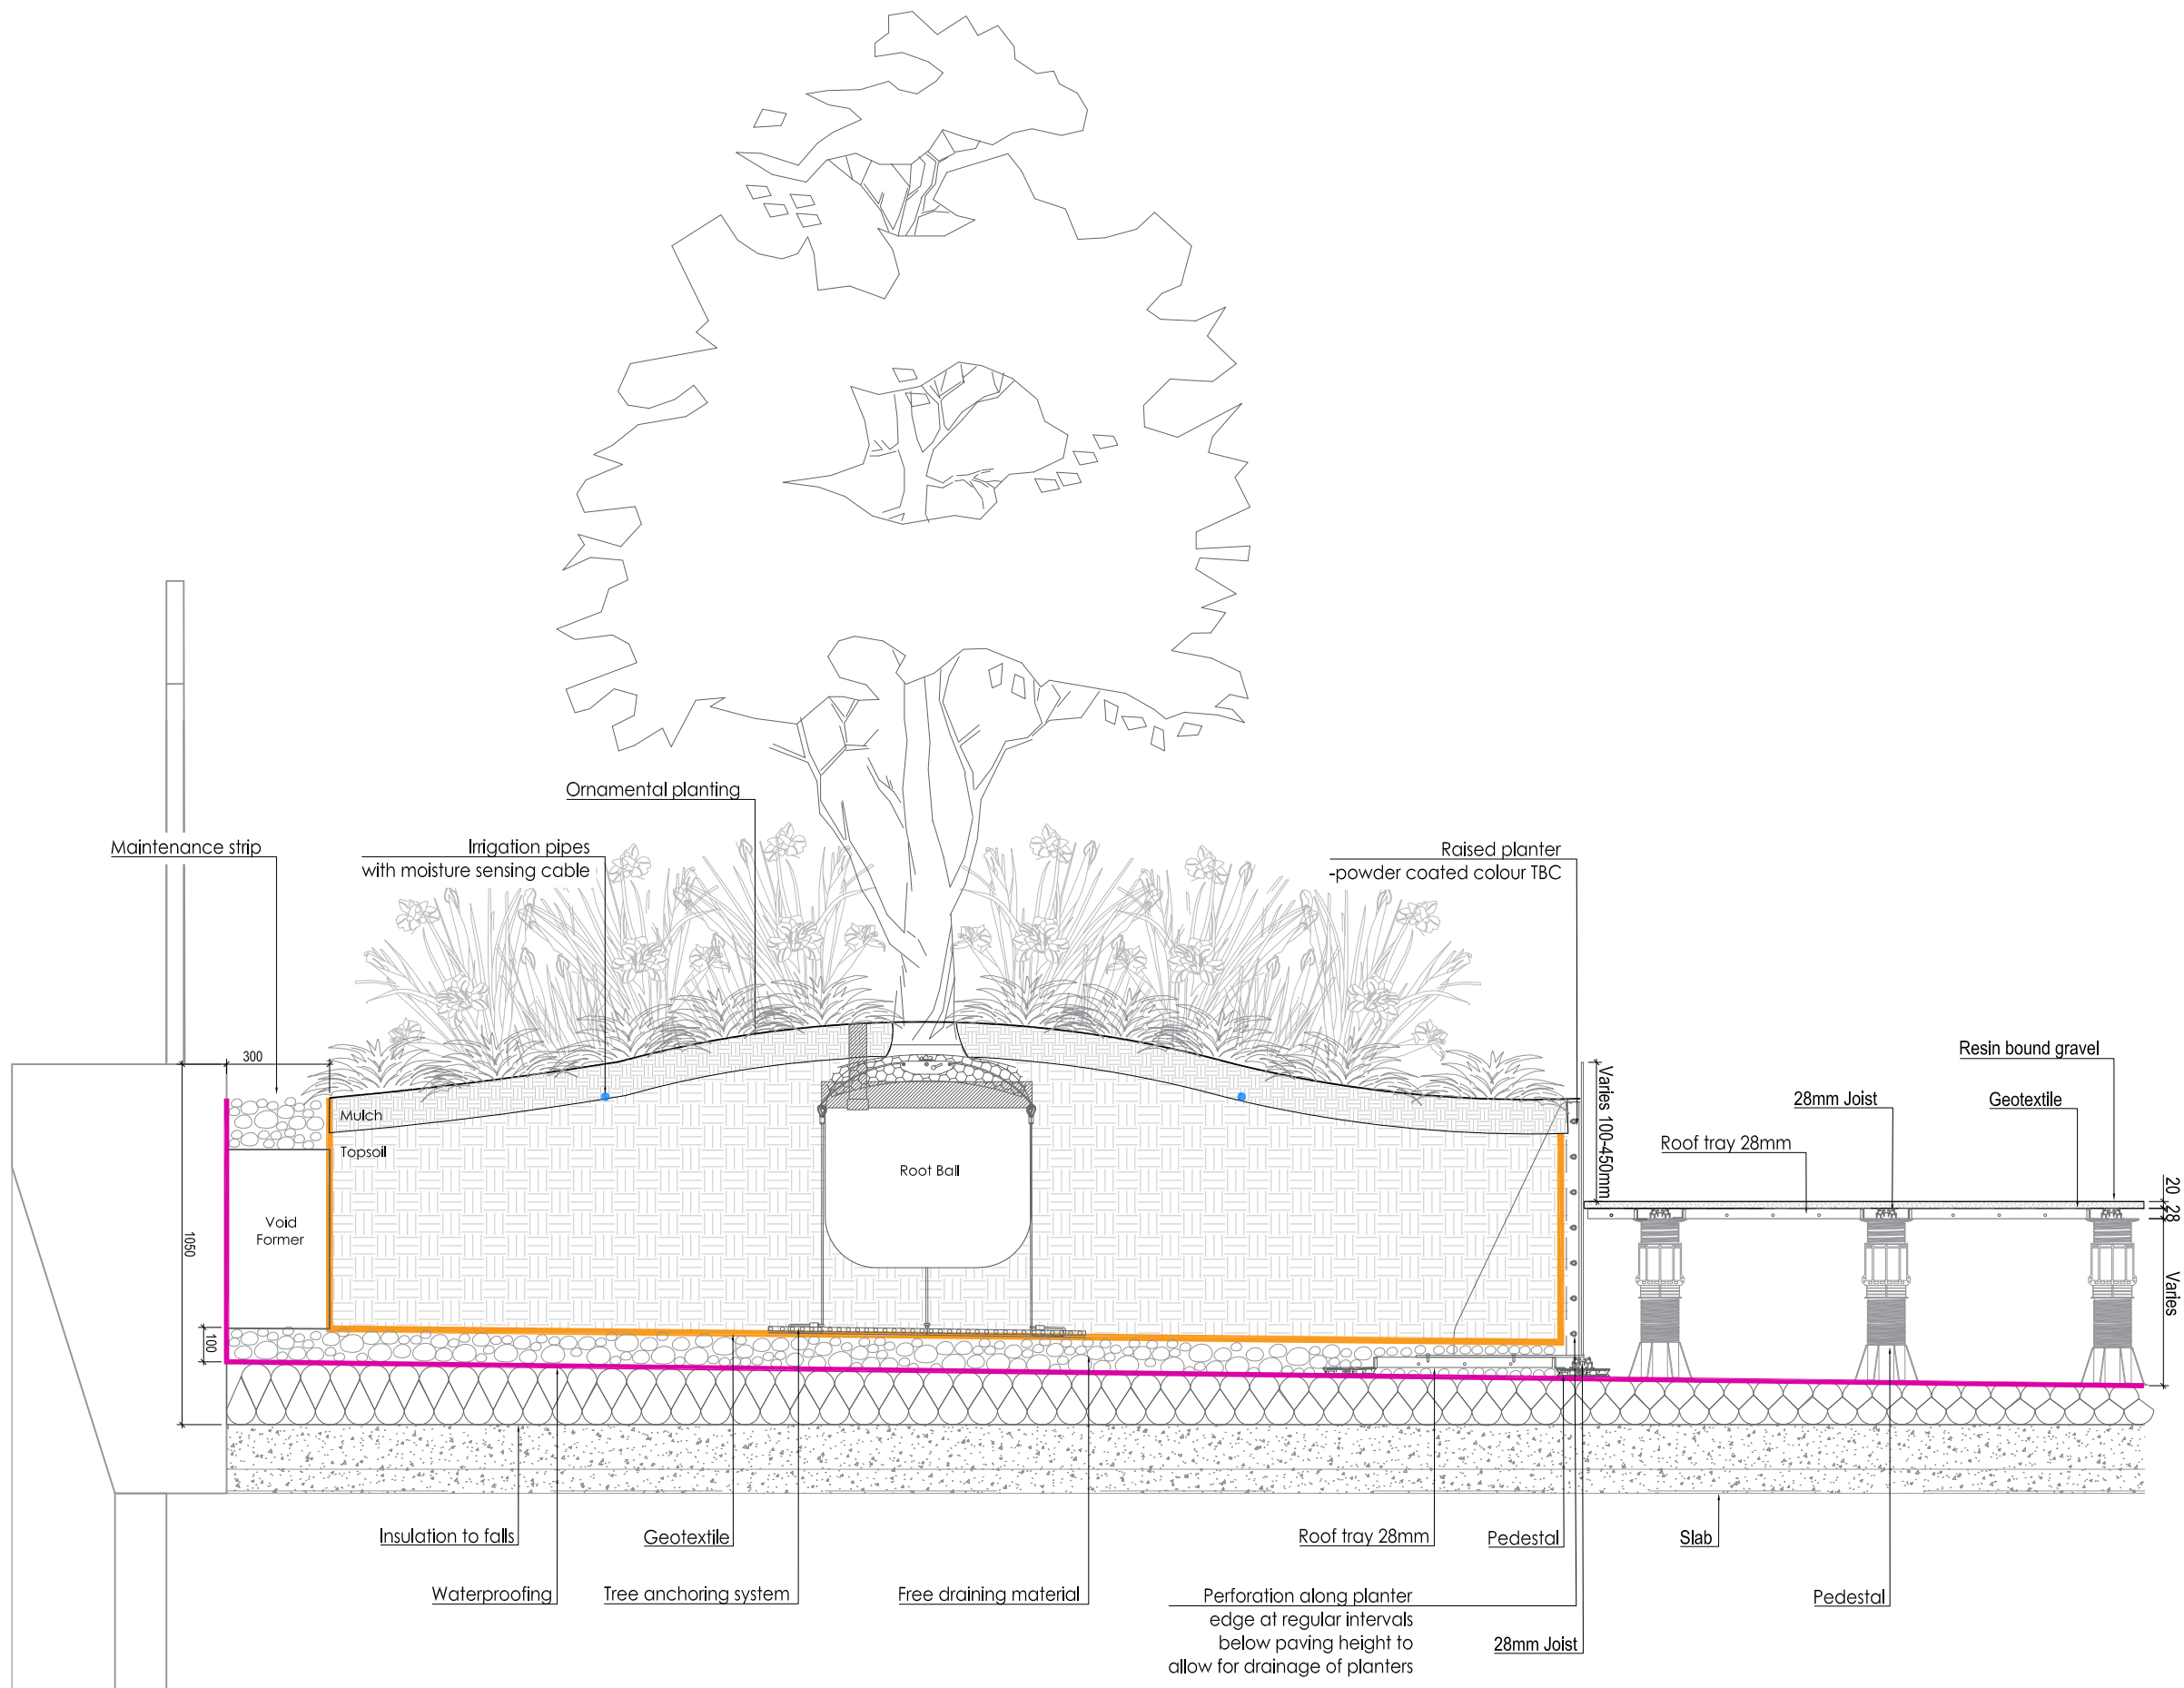

Maintenance strip

Irrigation pipes with moisture sensing cable

Raised planter - powder coated colour TBC

Ornamental planting

300

1050

100

Mulch

Topsoil

Void Former

Roof Ball

Insulation to falls

Geotextile

Waterproofing

Tree anchoring system

Free draining material

Roof tray 28mm

Pedestal

Slab

Pedestal

Perforation along planter edge at regular intervals below paving height to allow for drainage of planters

28mm Joist

Varies 100-450mm

Roof tray 28mm

28mm Joist

Resin bound gravel

Geotextile

Varies 20-28