

SCALE 1:100



NOT FOR CONSTRUCTION

SCALE 1:50

euro safety international
84 HAYES LANE, BROMLEY BR29EE
T: 0208460 06 06 M: 07786 308 409
E-Mail: licence@euro safety international.co.uk
www.euro safety international.co.uk

CLIENT
E.S

PROJECT
ELIES CAFE

PROJECT NO.
245.188


DATE
04/05/21

DRAWN BY
ESI BY D.H.

DESCRIPTION
Current
Floor
Plan

CLIENT ADDRESS
90 CAMDEN ROAD,
NW1 9EA

**A4
SIZE**

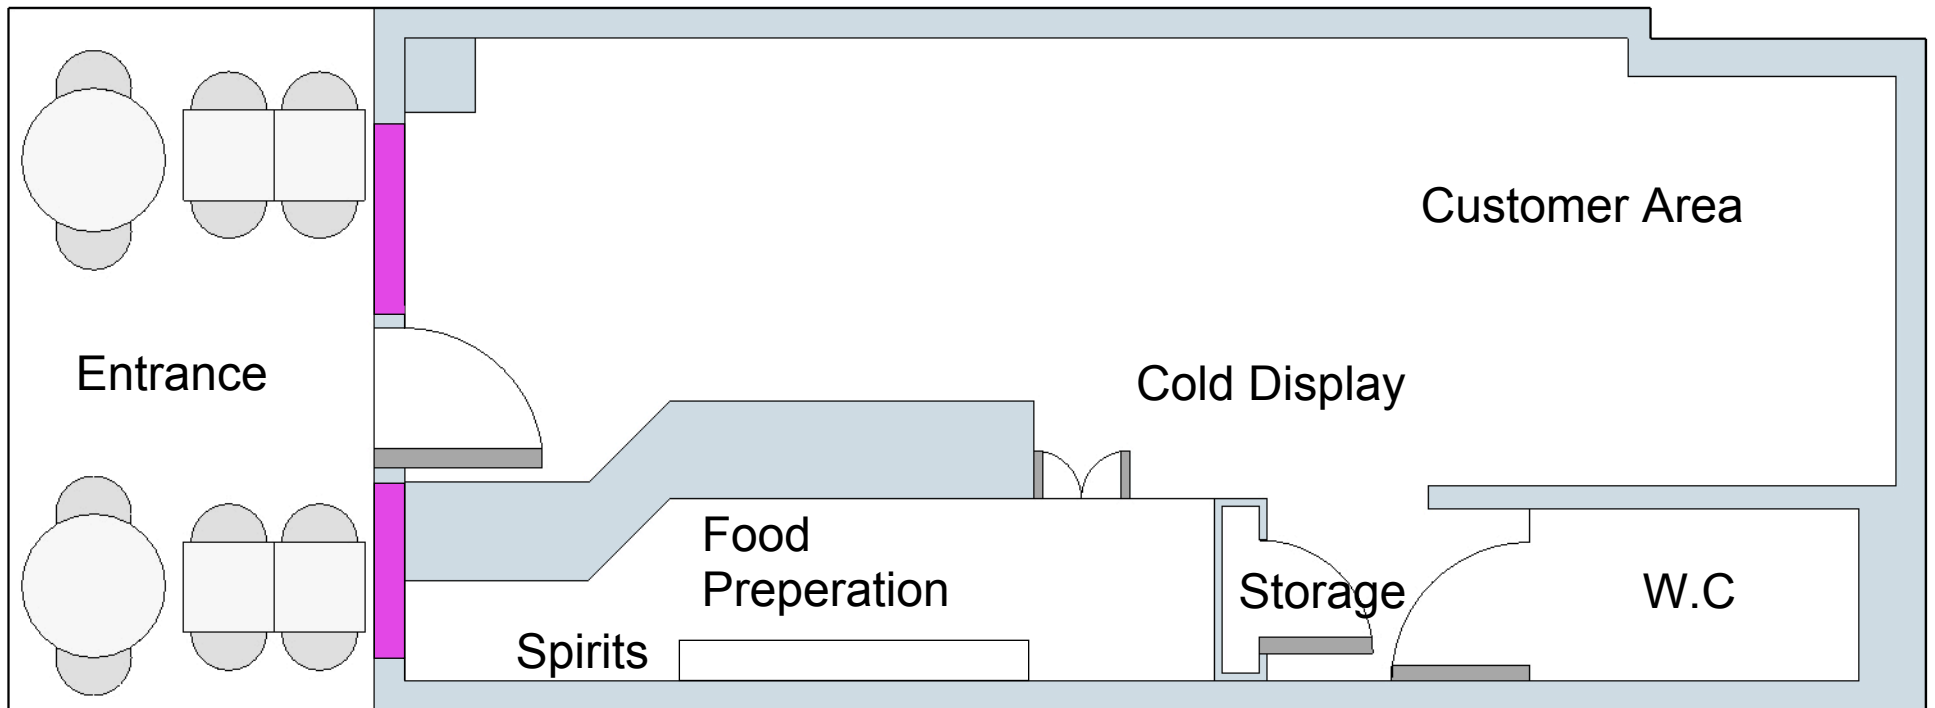

SCALE 1:50

5 10 20 30 50

NOT FOR CONSTRUCTION

SCALE 1:50



Fire Exit



Fire Extinguisher



Smoke & Heat Detector



CCTV Camera




Alcohol Boundary

Alcohol Display Area

Alcohol Storage Area

Staff Only Area

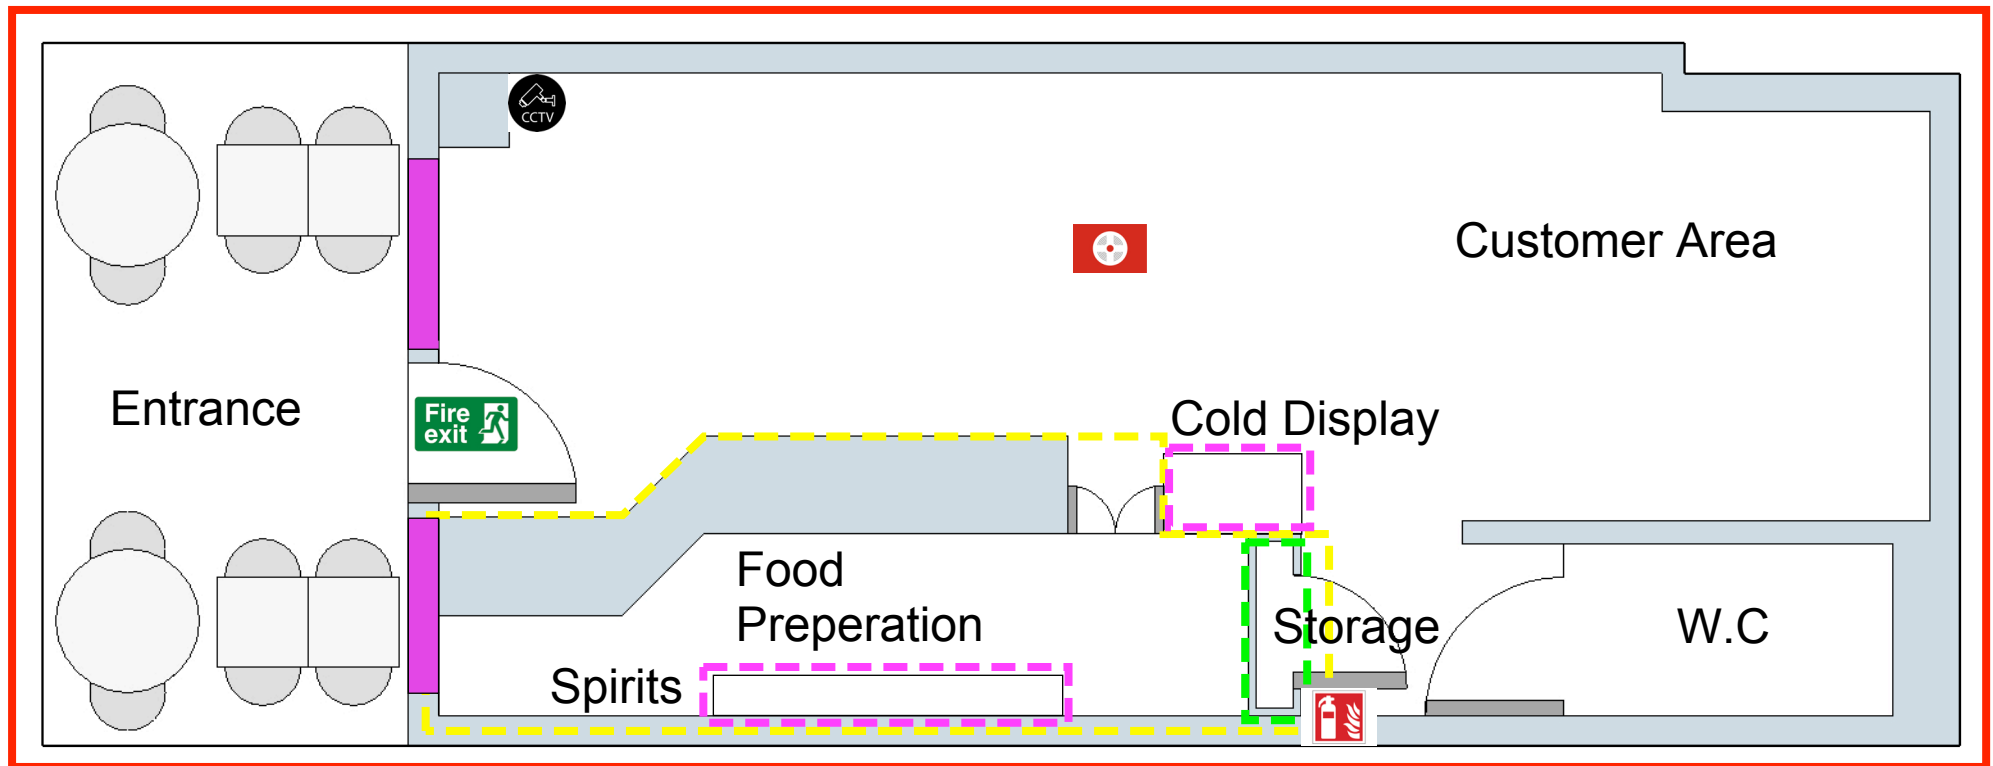

NOT FOR CONSTRUCTION

SCALE 1:50

