



24.05.2022 | EXISTING PLANNING DRAWINGS

No.1 THURLOW ROAD, NW3 5PJ

HILLMAGEE

PROJECT

No.1 THURLOW ROAD, NW3

DRAWING TITLE

EXISTING FRONT ELEVATION

REVISIONS

REV 1/A	Planning
---------	----------

SCALE


1:100 @ A3

DATE

24. 05. 2022

COMMENTS

All dimensions are in millimetres (unless specified otherwise) and are to be verified on site prior to commencement of work. All drawings are copyright HillMagee and may not be copied, altered or reproduced without written consent.

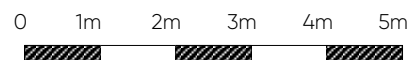

PROJECT

No.1 THURLOW ROAD, NW3

DRAWING TITLE

EXISTING REAR ELEVATION

REVISIONS

REV 1/A	Planning
---------	----------

SCALE


DATE

1:100 @ A3

05.05.2022

COMMENTS

All dimensions are in millimetres (unless specified otherwise) and are to be verified on site prior to commencement of work. All drawings are copyright HillMagee and may not be copied, altered or reproduced without written consent.

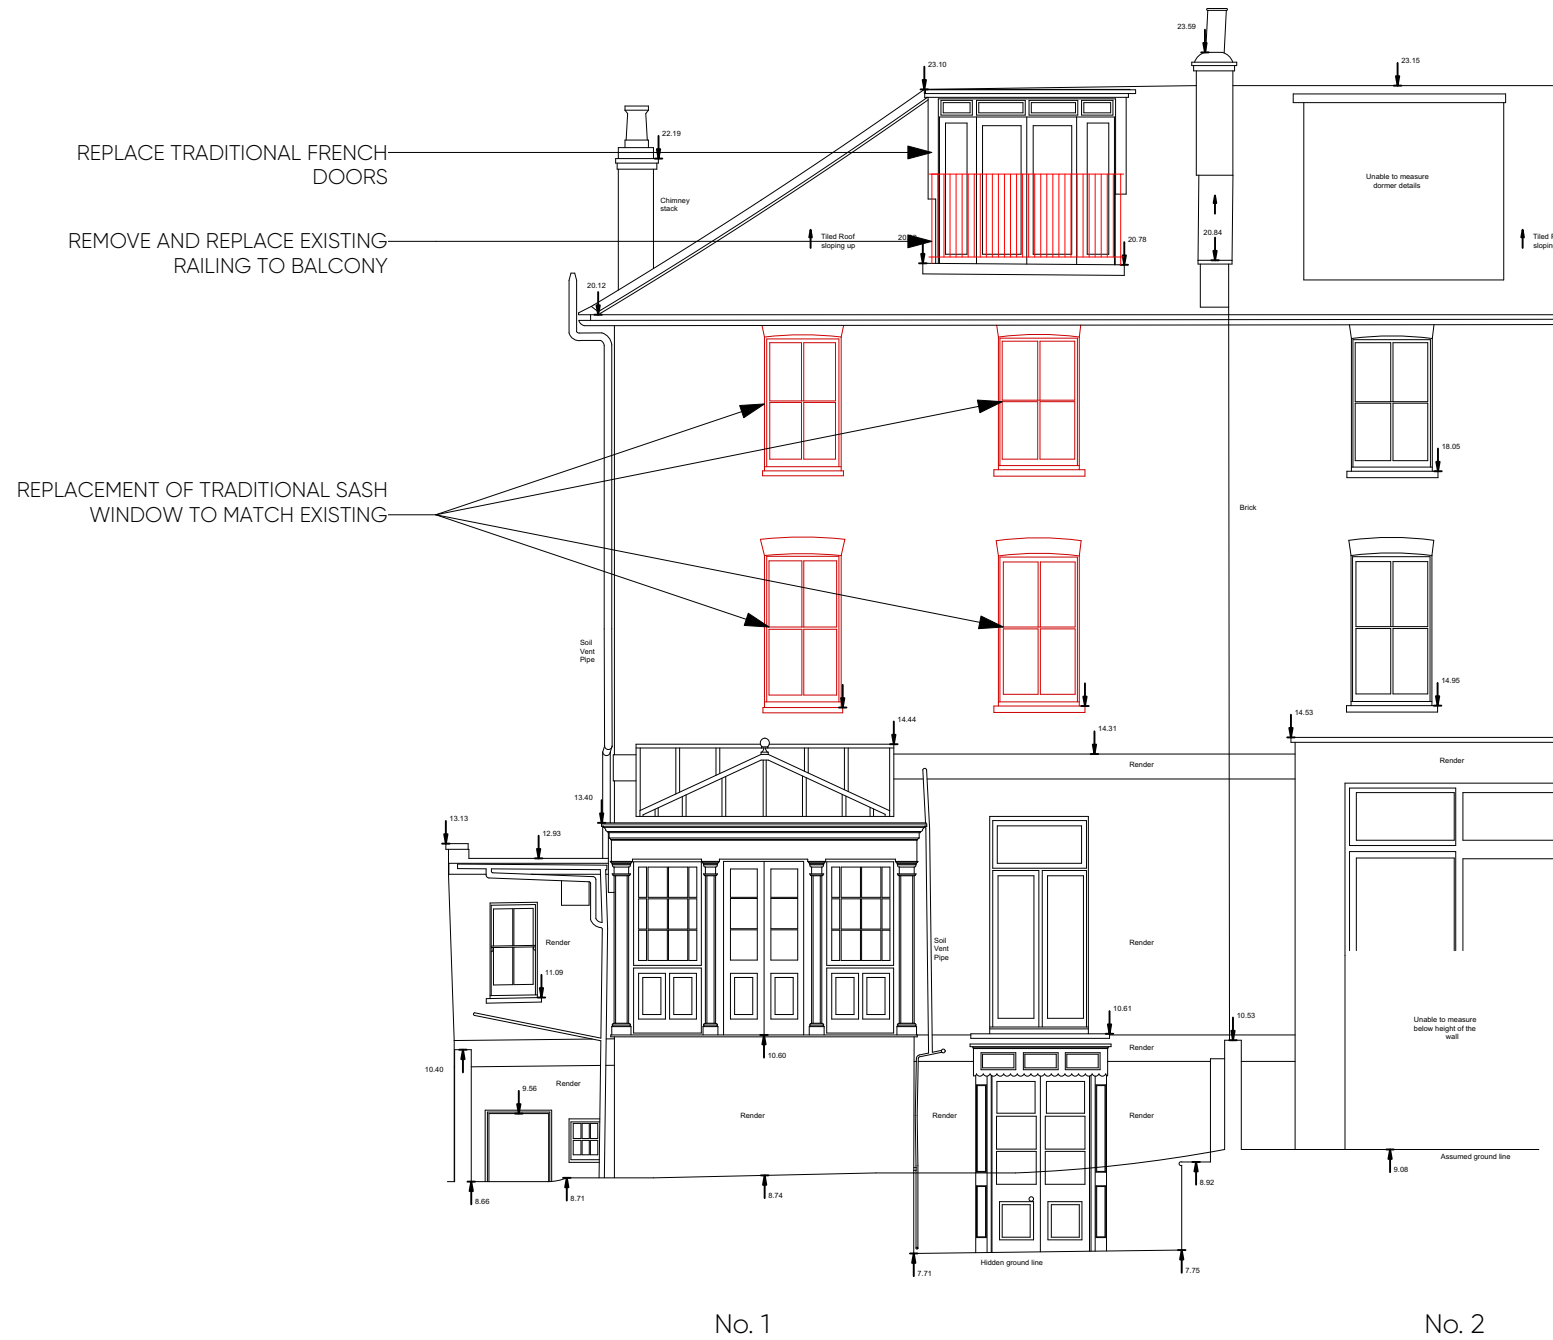

PROJECT

No.1 THURLOW ROAD, NW3

DRAWING TITLE

EXISTING SIDE ELEVATION


REVISIONS

REV 1/A	Planning
---------	----------

SCALE	DATE
-------	------

1:100 @ A3	05.05.2022
------------	------------

COMMENTS

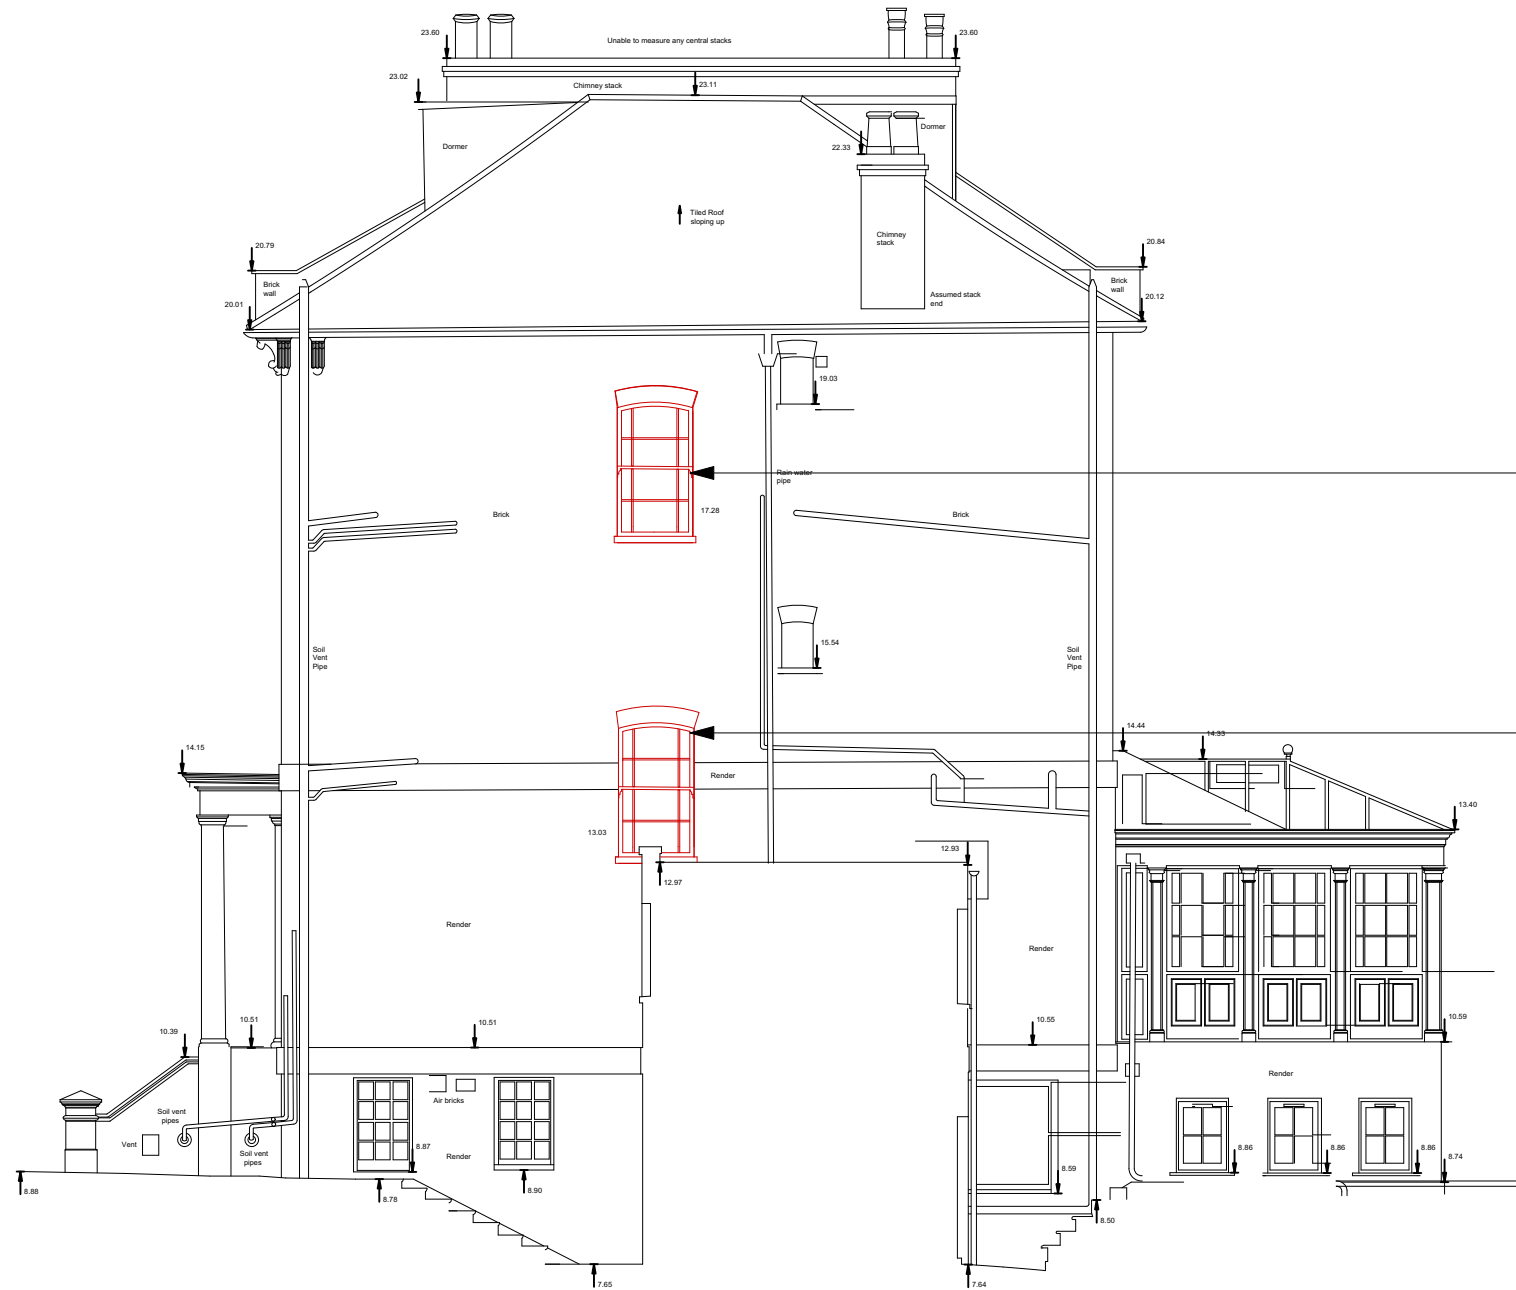

REPLACEMENT OF TRADITIONAL SASH WINDOW TO MATCH EXISTING

EXISTING WINDOW TO BE REPLACED AND RELOCATED AS PER PROPOSED SIDE ELEVATION



All dimensions are in millimetres (unless specified otherwise) and are to be verified on site prior to commencement of work. All drawings are copyright HillMagee and may not be copied, altered or reproduced without written consent.

PROJECT

No.1 THURLOW ROAD, NW3

DRAWING TITLE

EXISTING SECTION ELEVATION

REVISIONS

REV 1/A

Planning


SCALE

1:100 @ A3

DATE

05. 05. 2022

COMMENTS

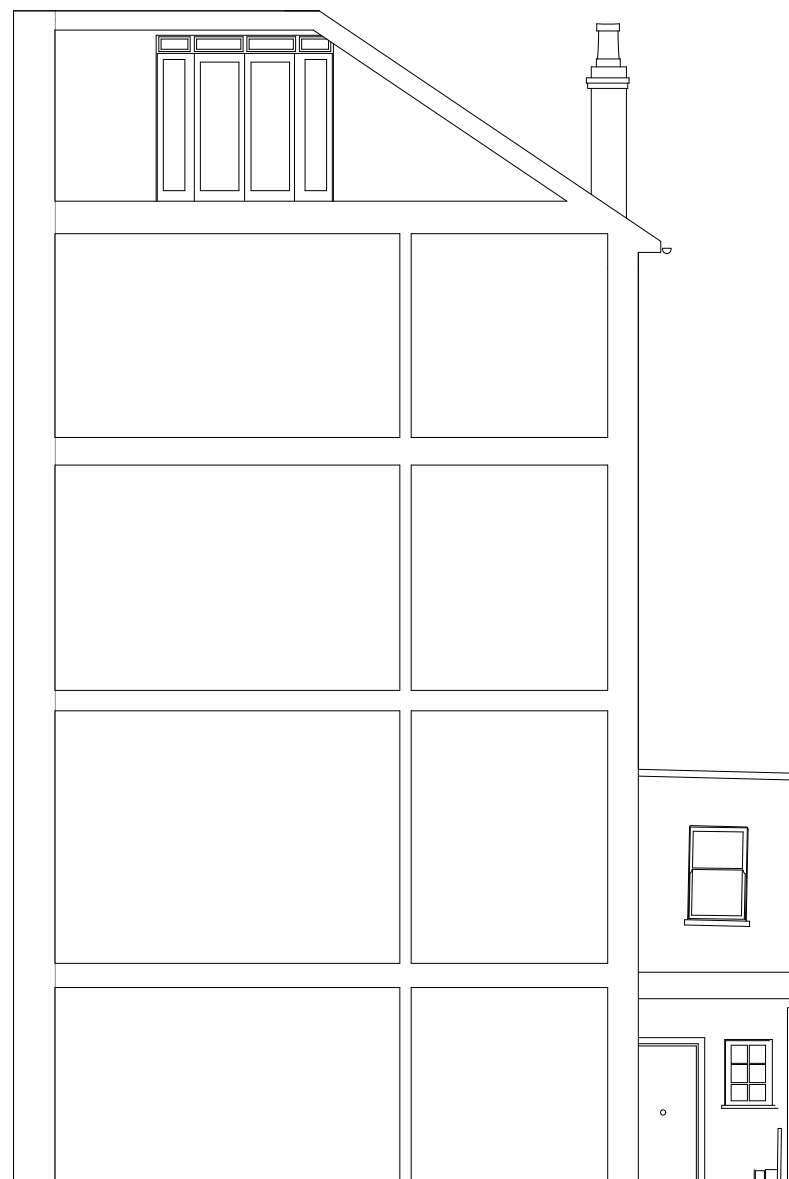

PROJECT

No.1 THURLOW ROAD, NW3

DRAWING TITLE

EXISTING ROOF PLAN

REVISIONS

REV 1/A	Planning
---------	----------

SCALE


1:100 @ A3

DATE

05.05.2022

COMMENTS

All dimensions are in millimetres (unless specified otherwise) and are to be verified on site prior to commencement of work. All drawings are copyright HillMagee and may not be copied, altered or reproduced without written consent.

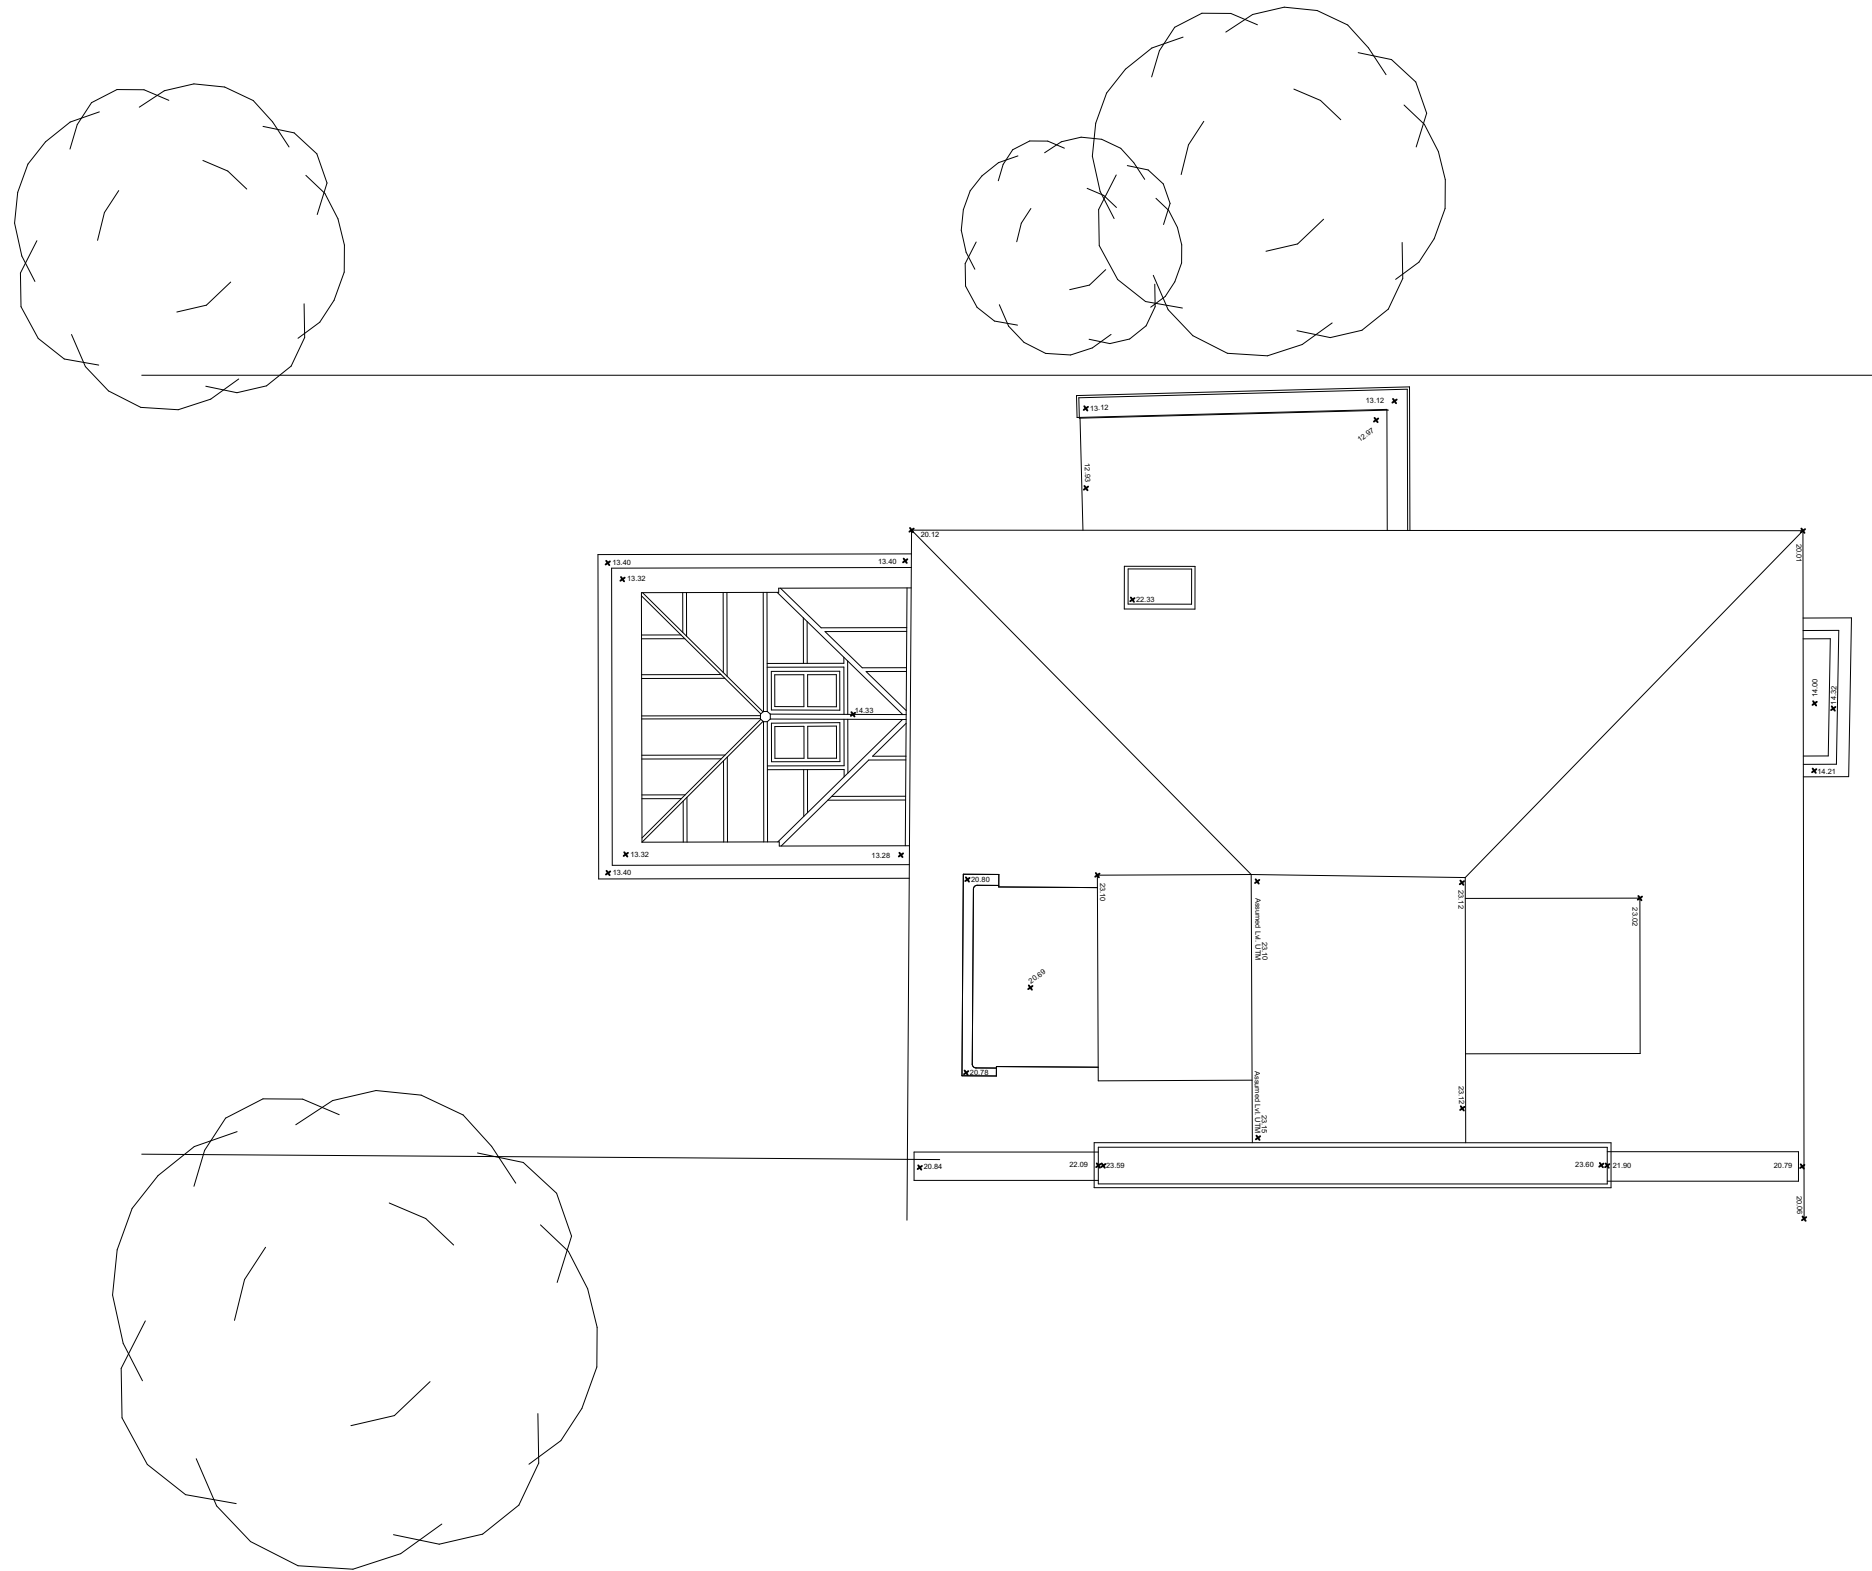

PROJECT

No.1 THURLOW ROAD, NW3

DRAWING TITLE

EXISTING THIRD FLOOR PLAN

REVISIONS

REV 1/A	Planning
---------	----------

SCALE



1:100 @ A3

DATE

05.05.2022

COMMENTS

All dimensions are in millimetres (unless specified otherwise) and are to be verified on site prior to commencement of work. All drawings are copyright HillMagee and may not be copied, altered or reproduced without written consent.

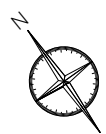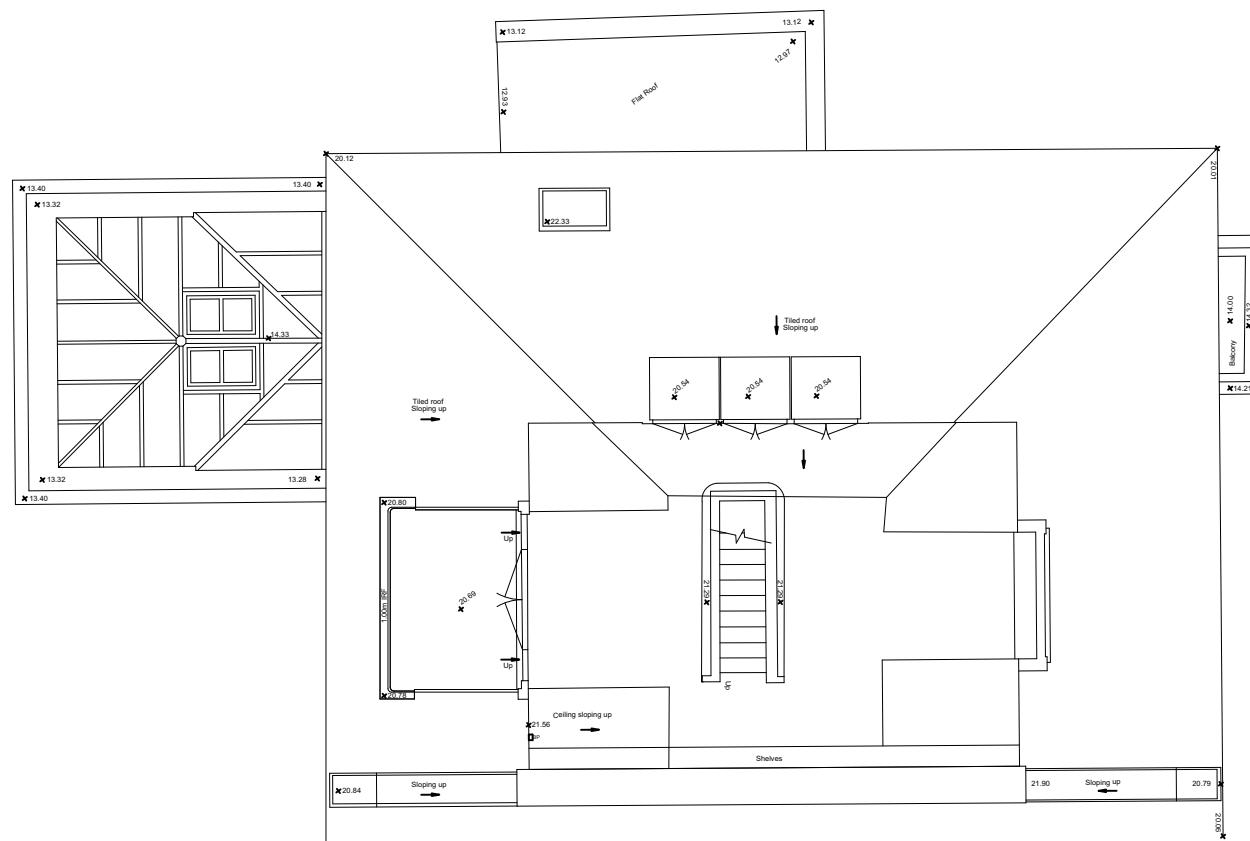

PROJECT

No.1 THURLLOW ROAD, NW3

DRAWING TITLE

EXISTING FIRST & SECOND FLOOR PLAN

REVISIONS

REV 1/A	Planning
---------	----------

SCALE

DATE

1:100 @ A3

05.05.2022

COMMENTS

All dimensions are in millimetres (unless specified otherwise) and are to be verified on site prior to commencement of work. All drawings are copyright HillMagee and may not be copied, altered or reproduced without written consent.

