



24.05.2022 | PROPOSED PLANNING DRAWINGS

No.1 THURLOW ROAD, NW3 5PJ

HILLMAGEE

PROJECT

No.1 THURLOW ROAD, NW3

DRAWING TITLE

PROPOSED FRONT ELEVATION

REVISIONS

REV 1/A	Planning
---------	----------

SCALE

1:100 @ A3

DATE

24. 05. 2022

COMMENTS

All dimensions are in millimetres (unless specified otherwise) and are to be verified on site prior to commencement of work. All drawings are copyright HillMagee and may not be copied, altered or reproduced without written consent.



PROJECT

No.1 THURLOW ROAD, NW3

DRAWING TITLE

PROPOSED REAR ELEVATION

REVISIONS

REV 1/A	Planning
---------	----------

SCALE

1:100 @ A3

DATE

24. 05. 2022

COMMENTS

All dimensions are in millimetres (unless specified otherwise) and are to be verified on site prior to commencement of work. All drawings are copyright HillMagee and may not be copied, altered or reproduced without written consent.

NEW TRADITIONAL FRENCH DOORS

NEW TRADITIONAL IRON RAILING TO BALCONY

REPLACEMENT OF TRADITIONAL SASH WINDOW TO MATCH EXISTING



No. 1

No. 2



PROJECT

No.1 THURLOW ROAD, NW3

DRAWING TITLE

PROPOSED SIDE ELEVATION

REVISIONS

REV 1/A	Planning
---------	----------

SCALE



1:100 @ A3

DATE

24. 05. 2022

COMMENTS

All dimensions are in millimetres (unless specified otherwise) and are to be verified on site prior to commencement of work. All drawings are copyright HillMagee and may not be copied, altered or reproduced without written consent.

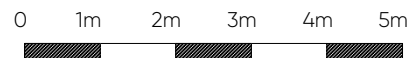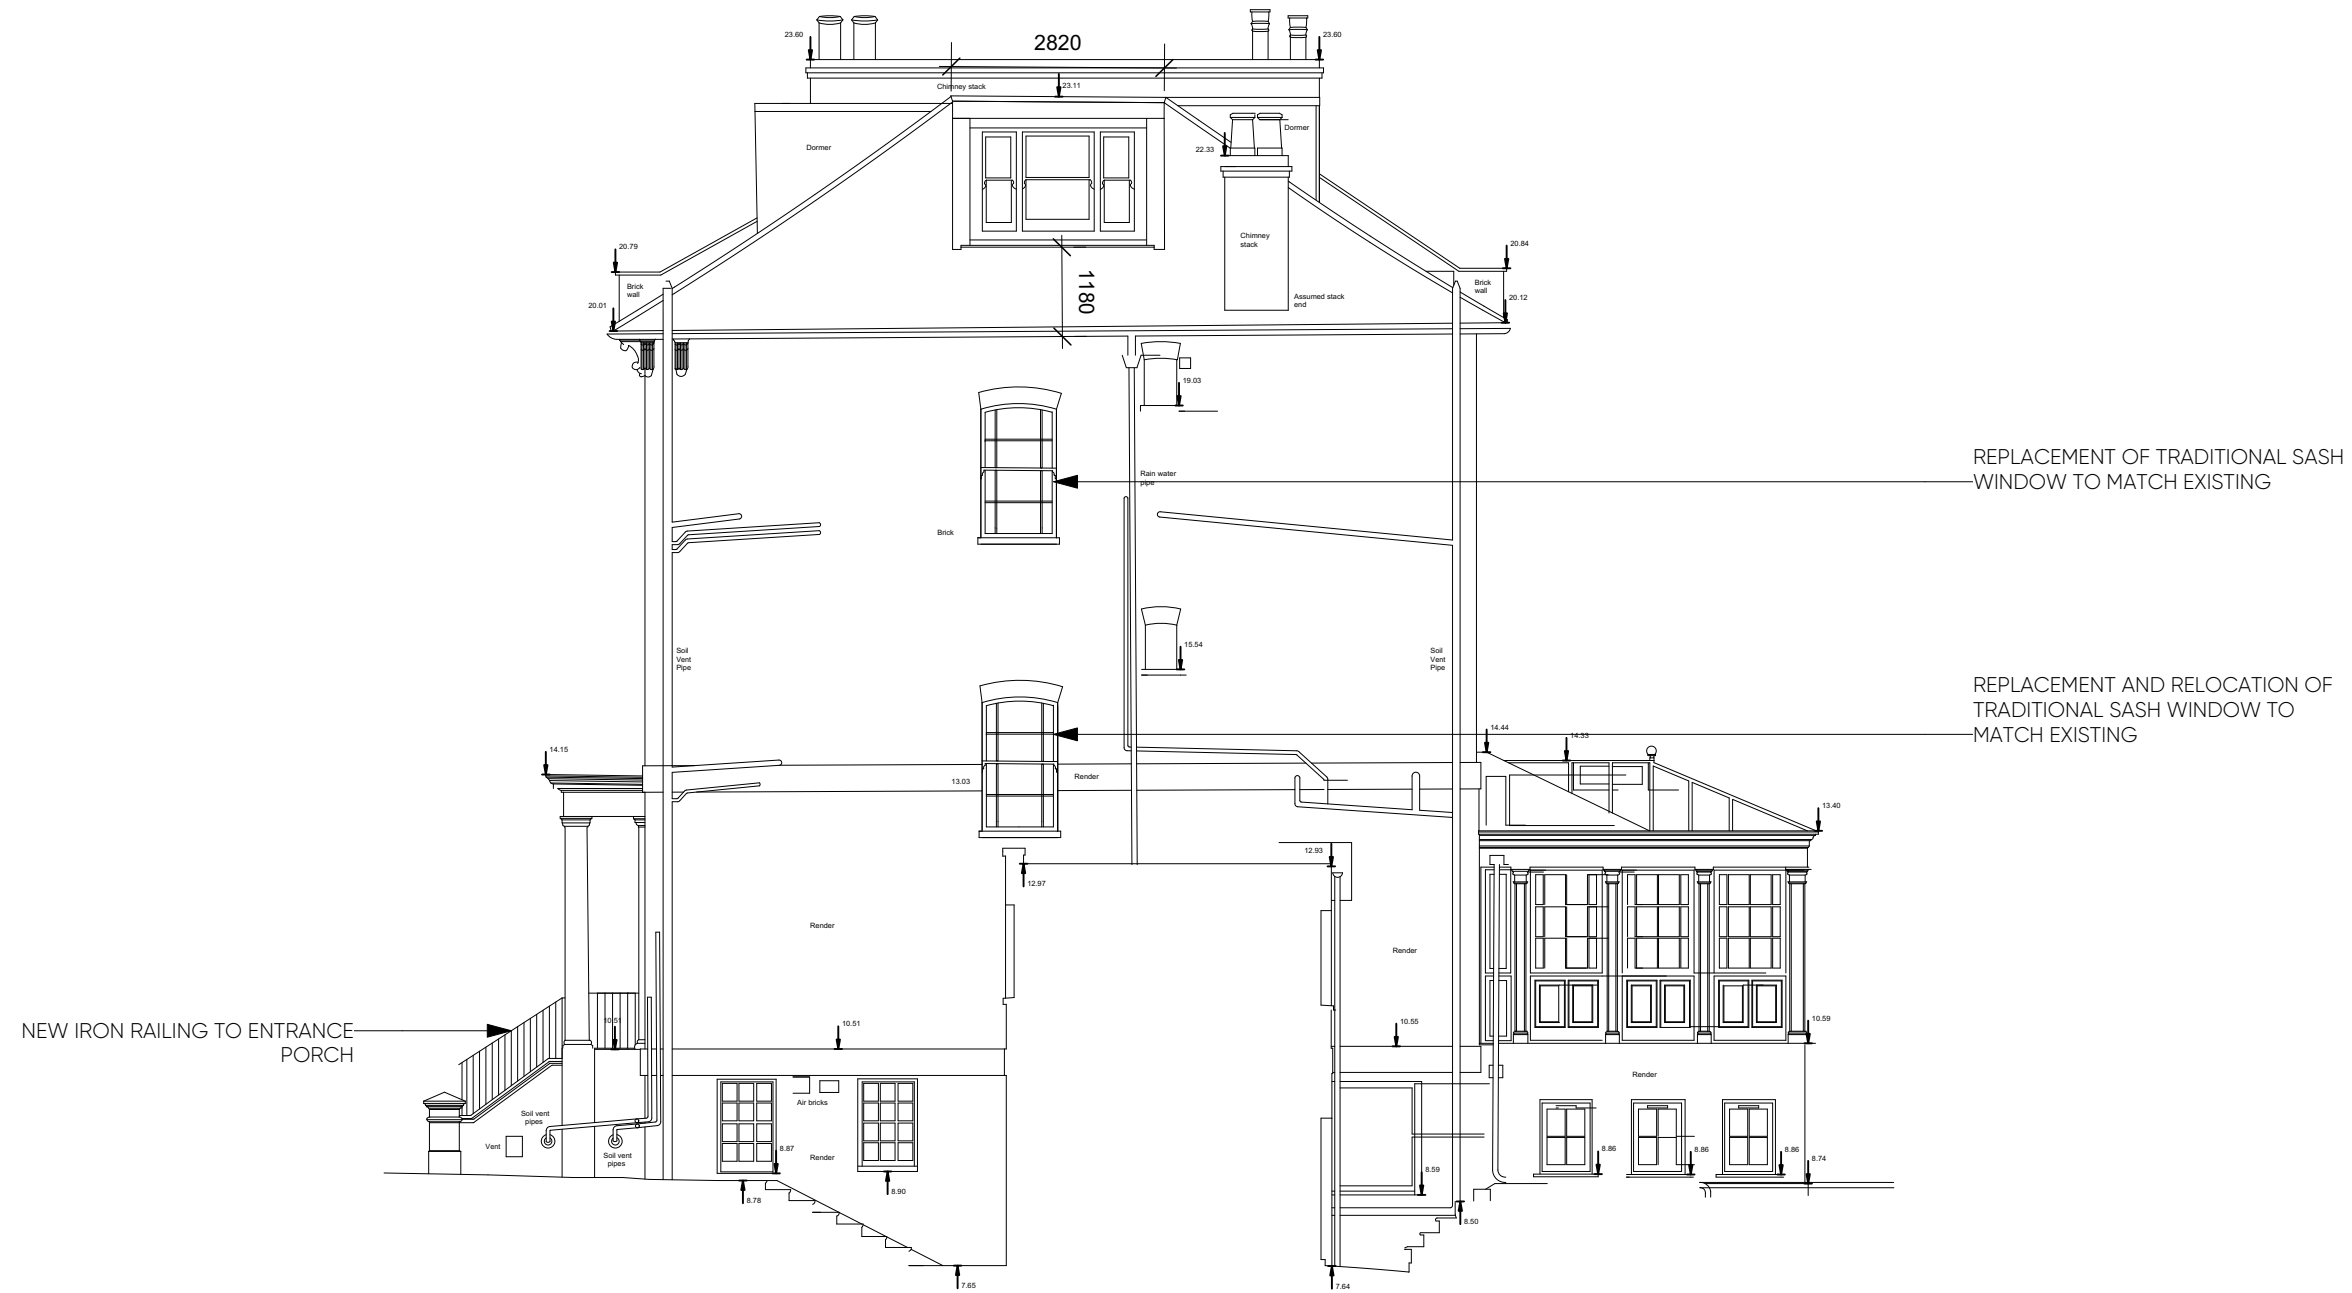

PROJECT

No.1 THURLOW ROAD, NW3

DRAWING TITLE

PROPOSED SECTION ELEVATION

REVISIONS

REV	DESCRIPTION
REV 1/A	Planning

SCALE


DATE

1:100 @ A3

24. 05. 2022

COMMENTS

All dimensions are in millimetres (unless specified otherwise) and are to be verified on site prior to commencement of work. All drawings are copyright HillMagee and may not be copied, altered or reproduced without written consent.

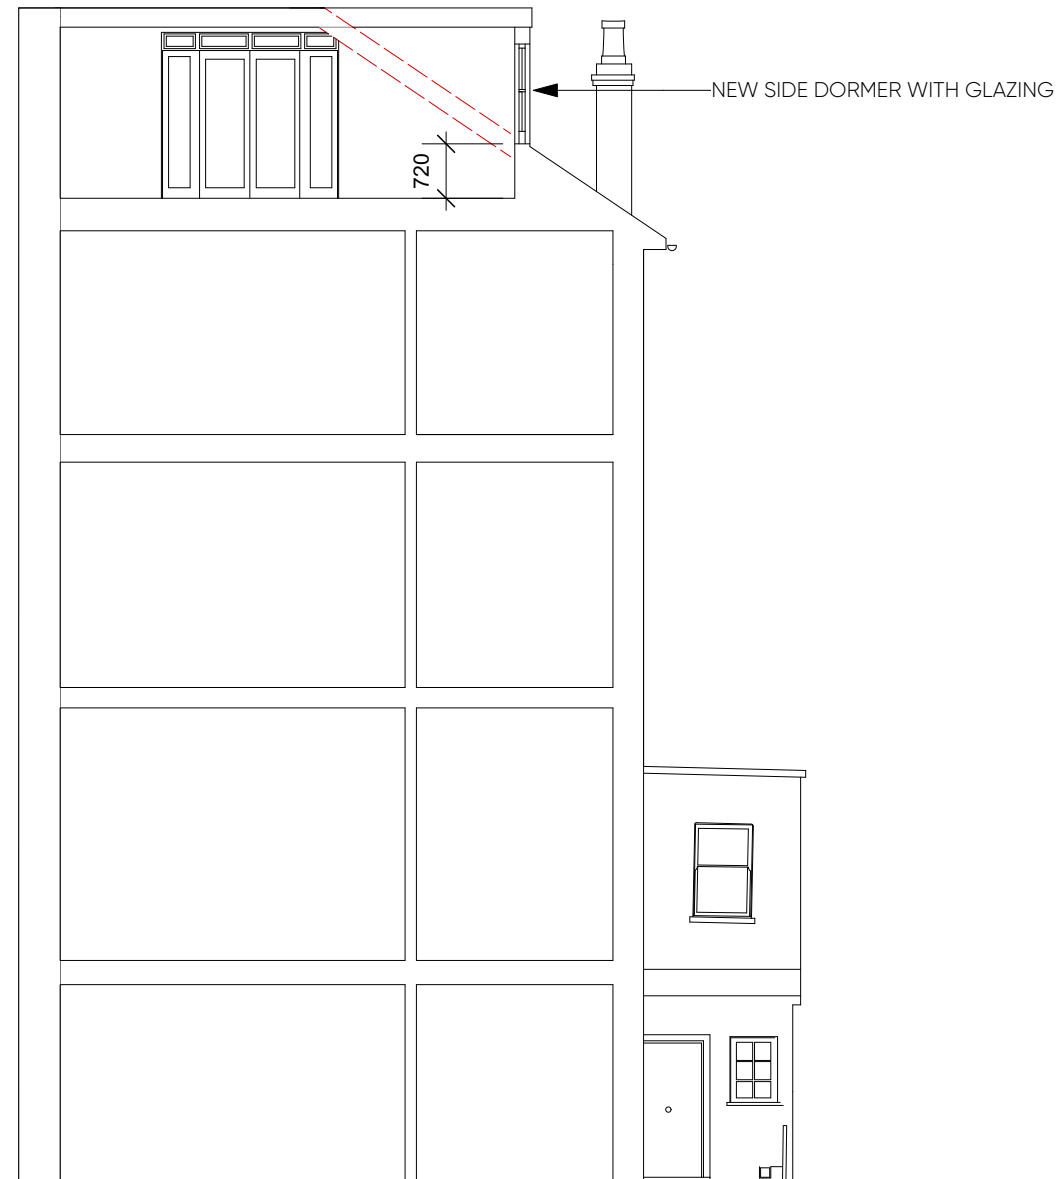

PROJECT

No.1 THURLOW ROAD, NW3

DRAWING TITLE

PROPOSED THIRD FLOOR PLAN

REVISIONS

REV 1/A	Planning
---------	----------



SCALE

1:100 @ A3

DATE

24. 05. 2022

COMMENTS

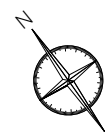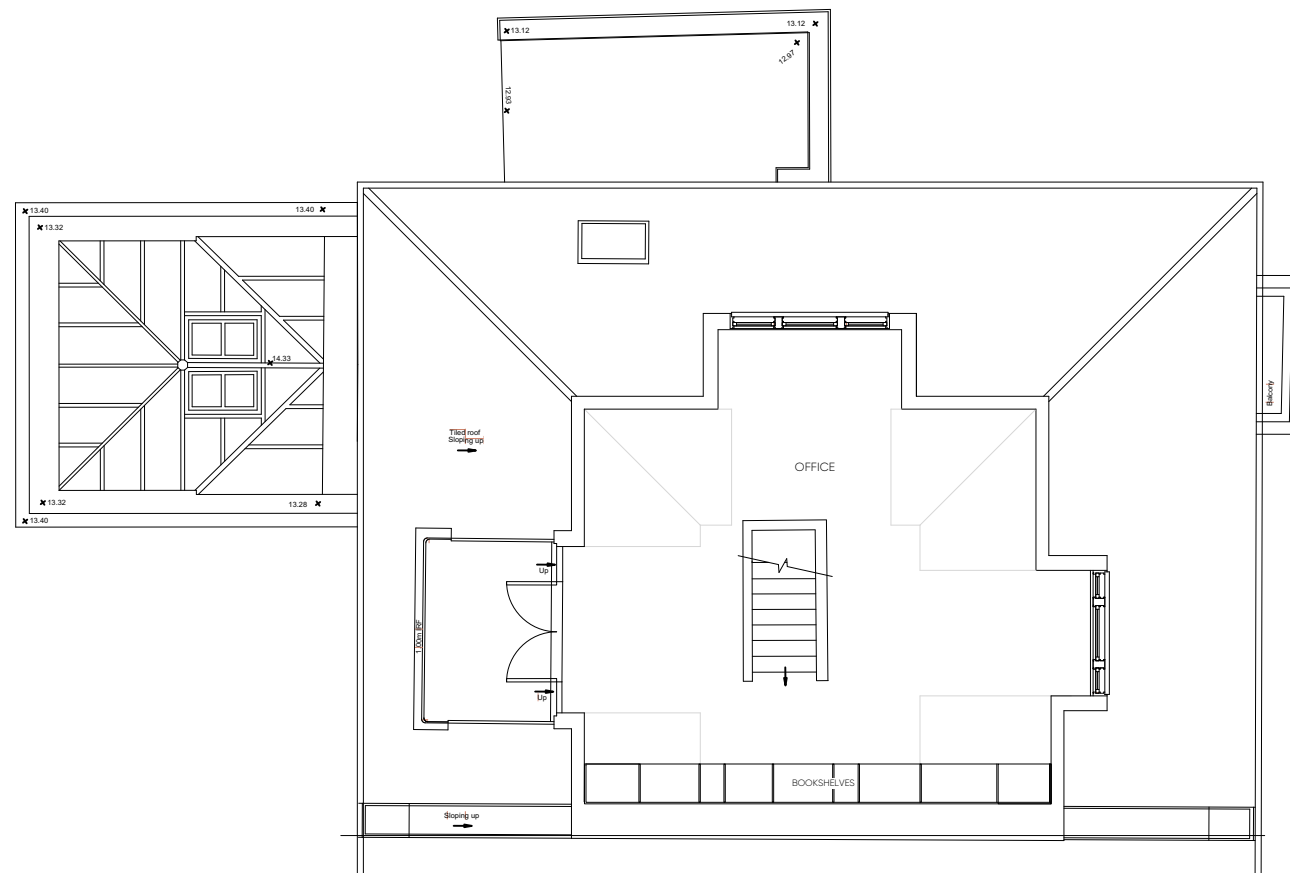

0 1m 2m 3m 4m 5m

PROJECT

No.1 THURLOW ROAD, NW3

DRAWING TITLE

PROPOSED FIRST & SECOND FLOOR PLAN

REVISIONS

REV 1/A	Planning
---------	----------

SCALE

1:100 @ A3

DATE

05.05.2022

COMMENTS

All dimensions are in millimetres (unless specified otherwise) and are to be verified on site prior to commencement of work. All drawings are copyright HillMagee and may not be copied, altered or reproduced without written consent.

