



Ordnance Survey (c) Crown Copyright 2022. All rights reserved. Licence number 100022432

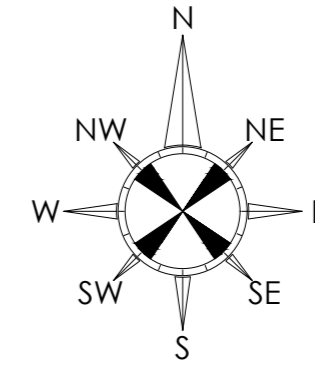


ALL DIMENSIONS TO BE CHECKED ON SITE.
DO NOT SCALE FROM THIS DRAWING EXCEPT FOR THE PURPOSES OF LOCAL AUTHORITY PLANNING

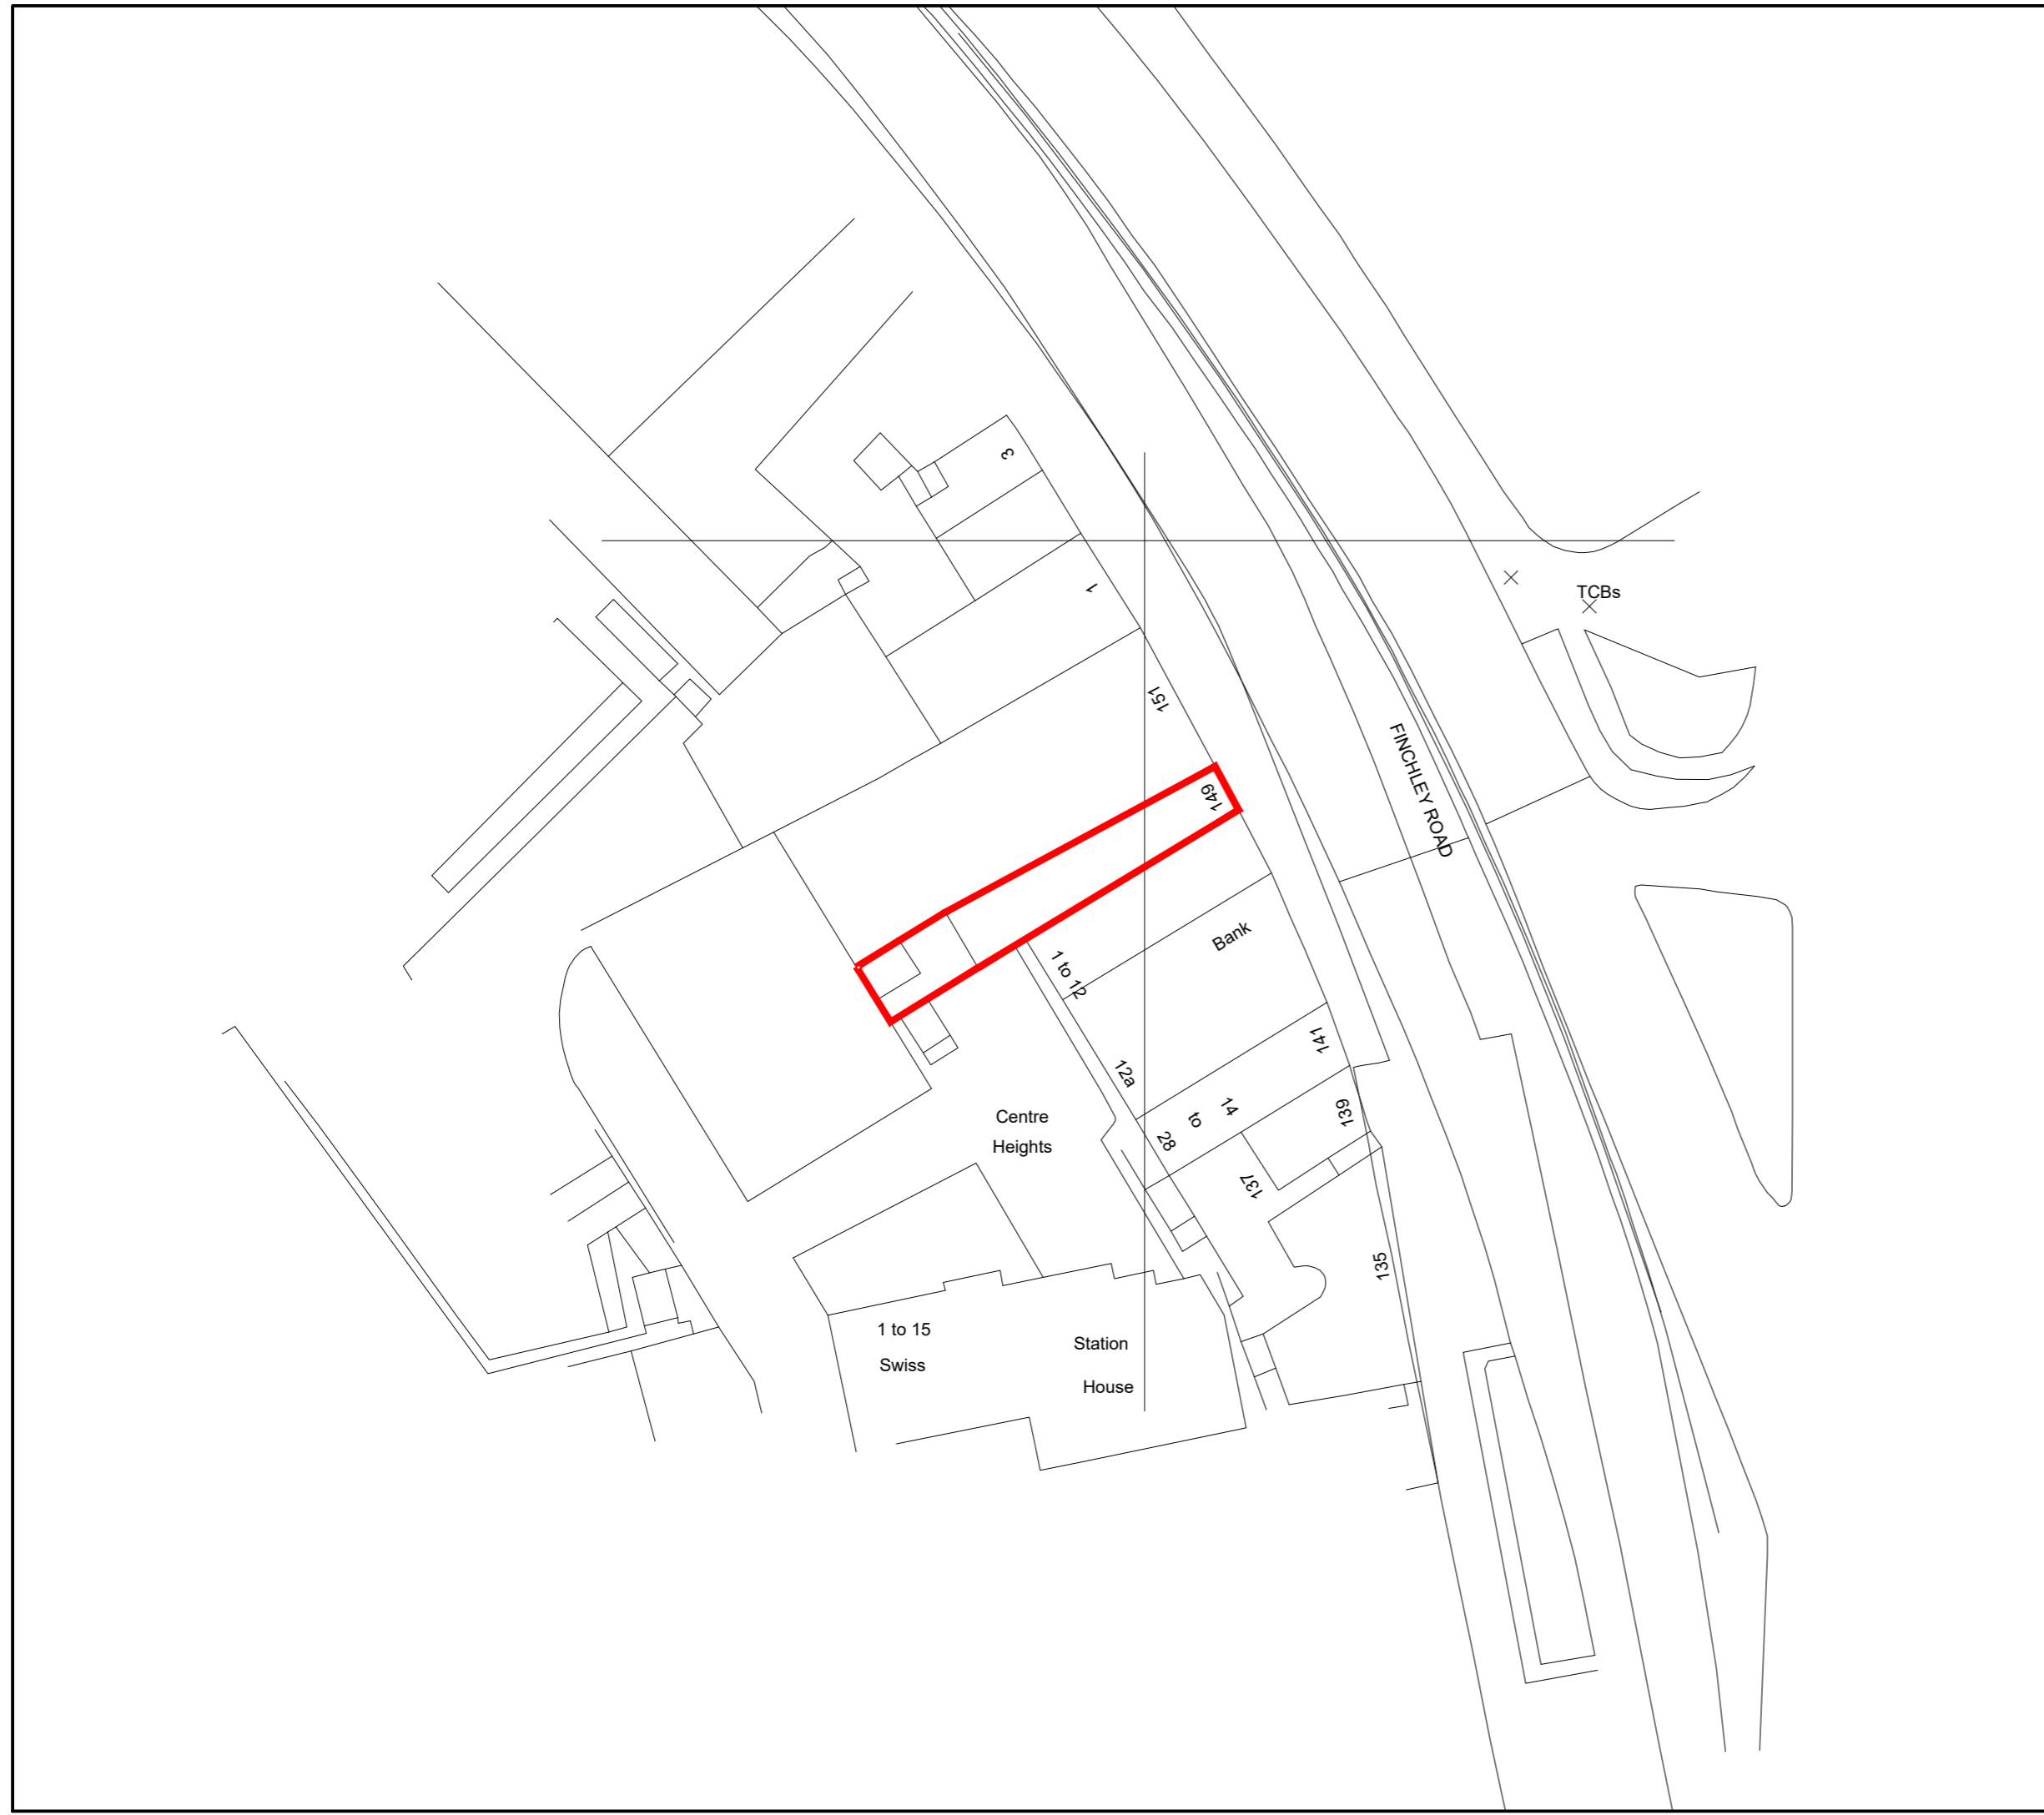

proposed store existing block plan
scale - 1:500 @ A2



proposed store existing site location plan
scale - 1:1250 @ A2

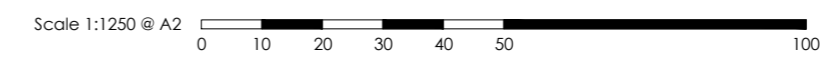

KFC SITE DEMISE

rev	date	description

HONE EDWARDS ASSOCIATES
Design Studio
Millars Three
Southmill Road
Bishop's Stortford
Herts. CM23 3DH
email: firstname.lastname@honeedwards.co.uk
Tel: 01279 758545
Fax: 01279 757730

HILLCREST



IMAGE ENHANCEMENT

store address
SWISS COTTAGE
149 FINCHLEY ROAD
LONDON
NW3 6JH

drawing title
SITE LOCATION & BLOCK PLAN

drawn by	checked	date
RJS	JE	MAY 2022
store no.	scale	
0000	1:500 & 1:1250 @ A2	

drawing no.	revision
0000/2022/G012	
HEA drawing no.	revision
3393/G012	