



DO NOT SCALE DIMENSIONS OF THIS DRAWING.
 CHECK ALL DIMENSIONS ON SITE BEFORE FABRICATION.
 FINAL COORDINATION AND CHECKS ARE RESPONSIBILITY OF THE SITE TEAM
 TO SUIT CONDITIONS AND TOLERANCES BEFORE ANY INSTALLATION.
 REPORT ALL ERRORS OR OMISSIONS TO MIDGARD LIMITED.
 THIS DRAWING IS PROTECTED UNDER COPYRIGHT AND SHALL NOT BE
 REPRODUCED IN PART OR WHOLE WITHOUT PRIOR EXPRESSED
 PERMISSION OF MIDGARD LIMITED.


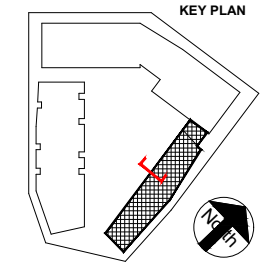


GENERAL NOTES:
 - TO BE READ IN CONJUNCTION WITH 20 SERIES
 GENERAL ARRANGEMENT PLANS & ELEVATION
 DRAWINGS.
 - ALL STIFFENER WORKS TO BE CONNECTED TO
 CASSETTE PANEL STUDS ONLY

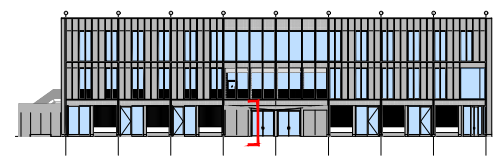


LEGEND:

	Aluminium finish
	Accoya finish
	Exposed Concrete
	Glazing system
	Aluminium frame
	Brickwork

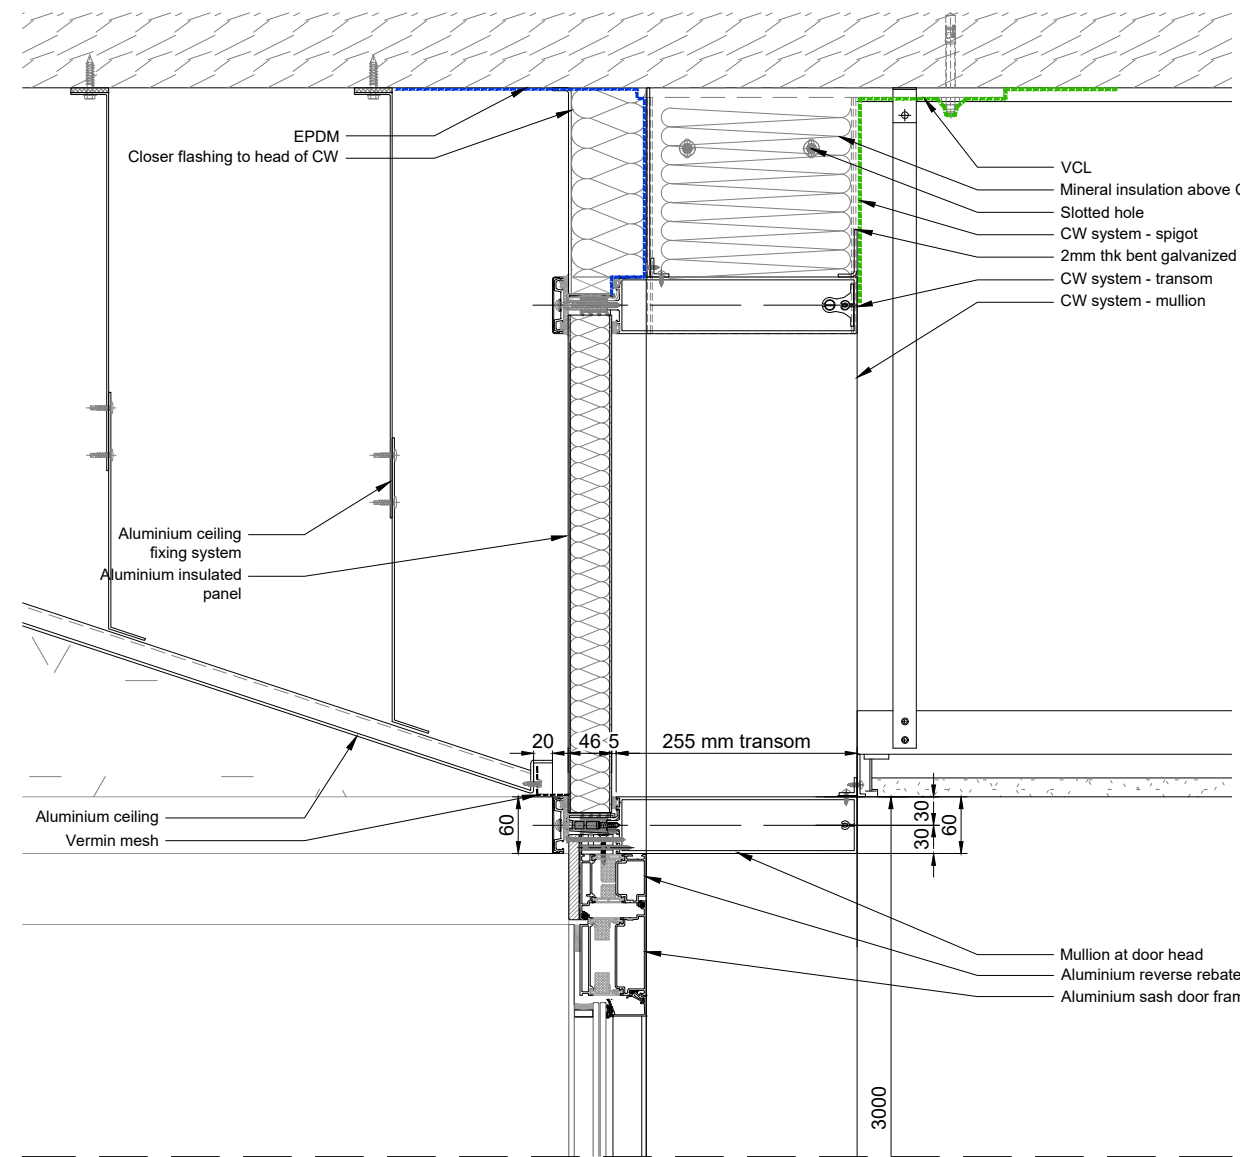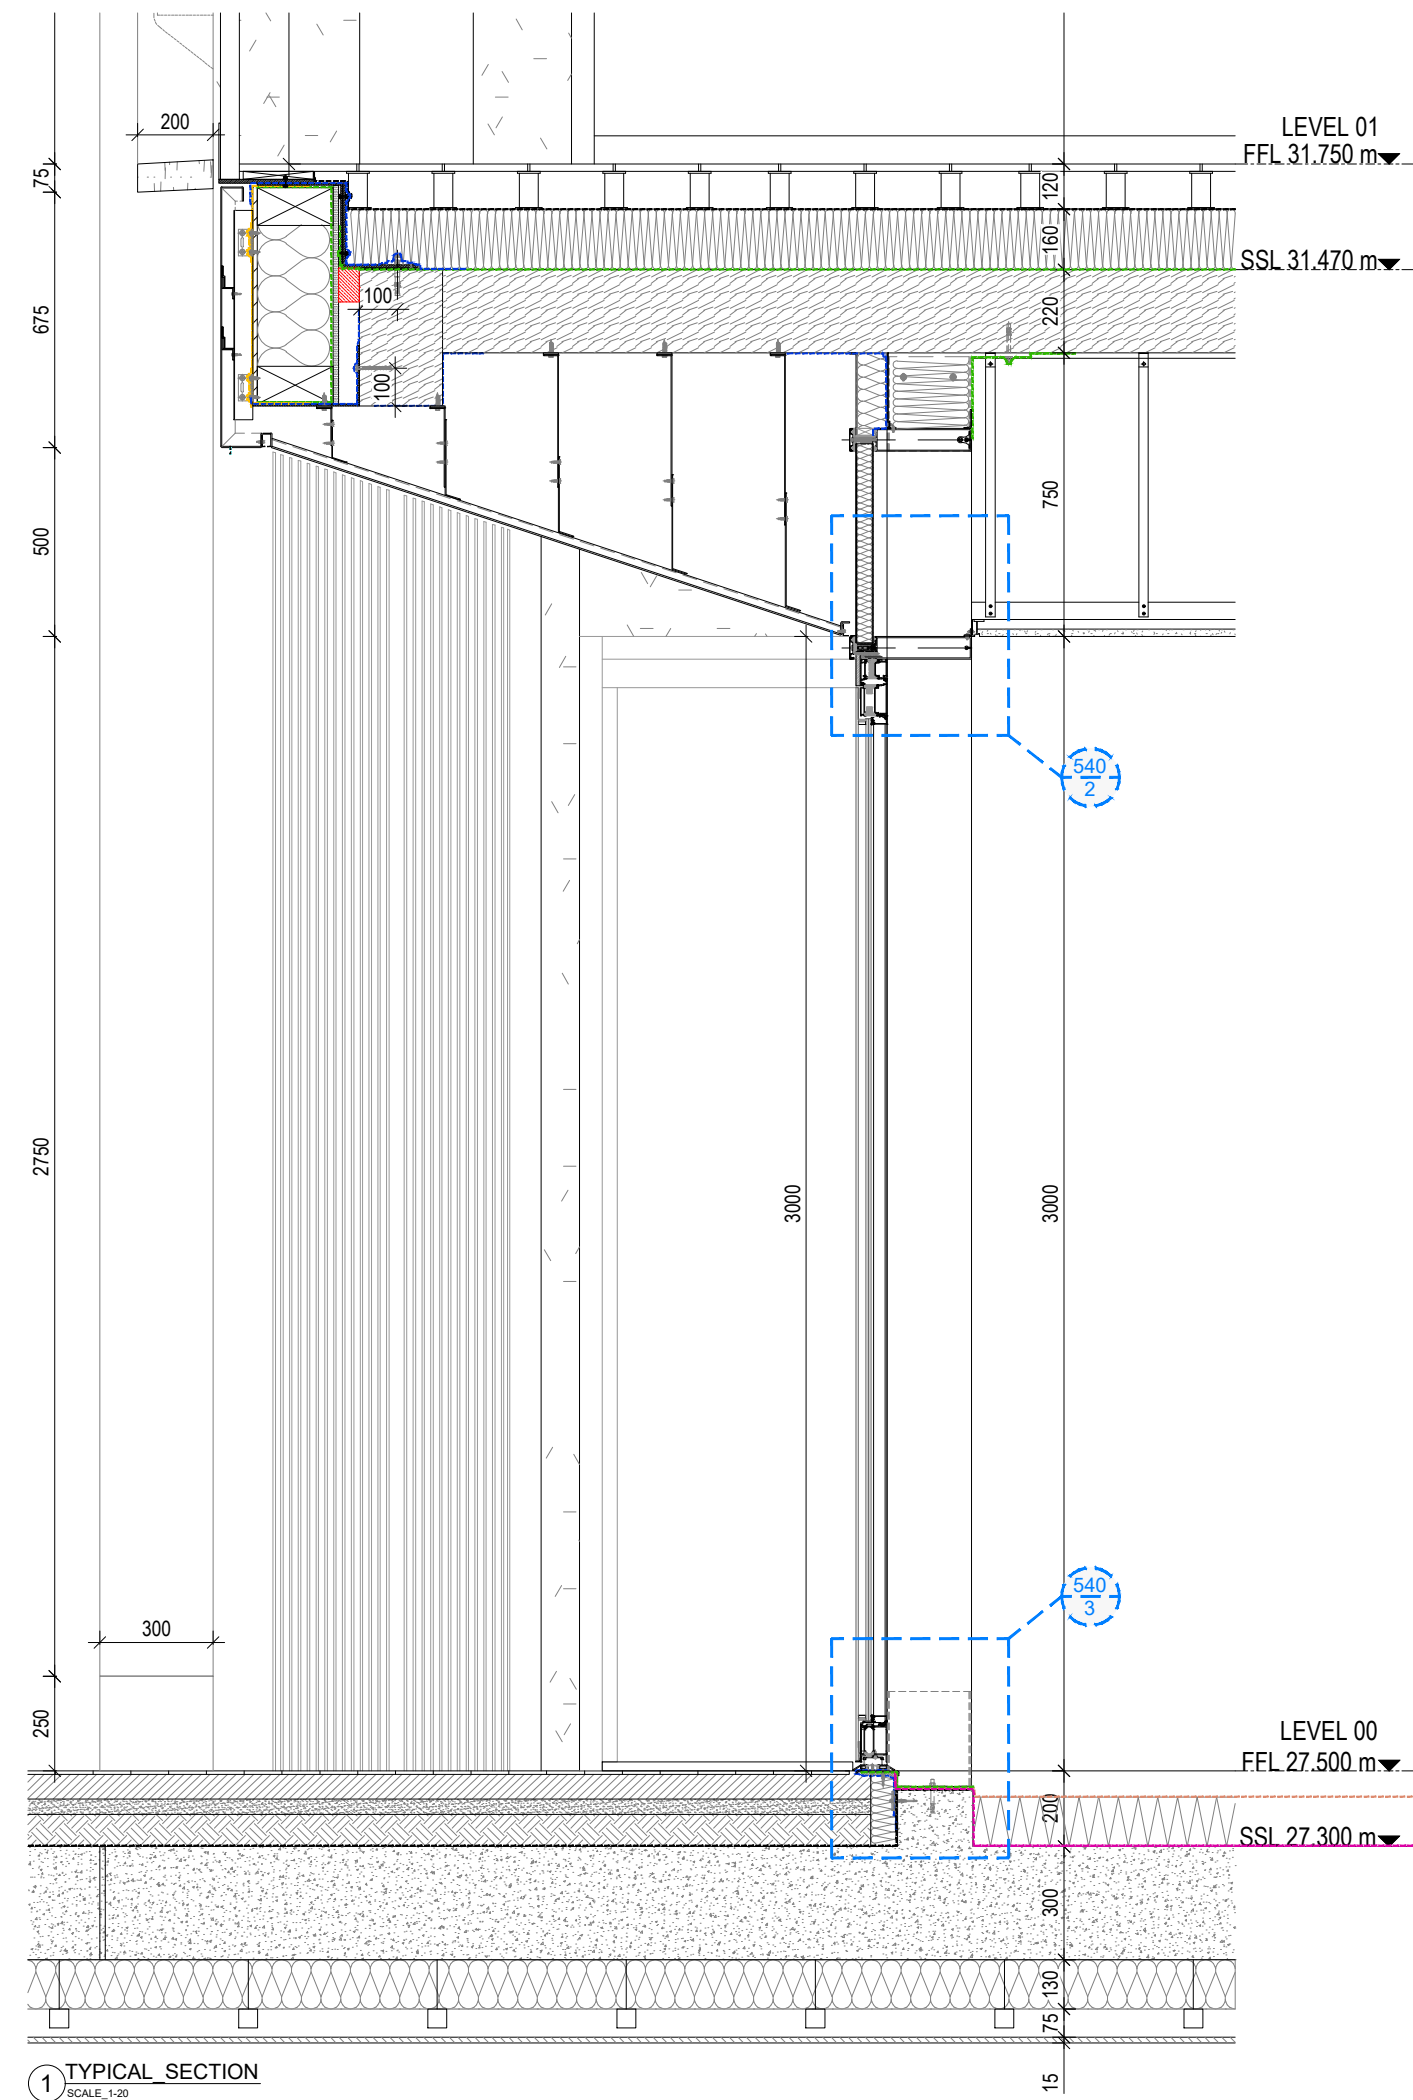

2 CW HEAD DETAIL
 SCALE 1:8

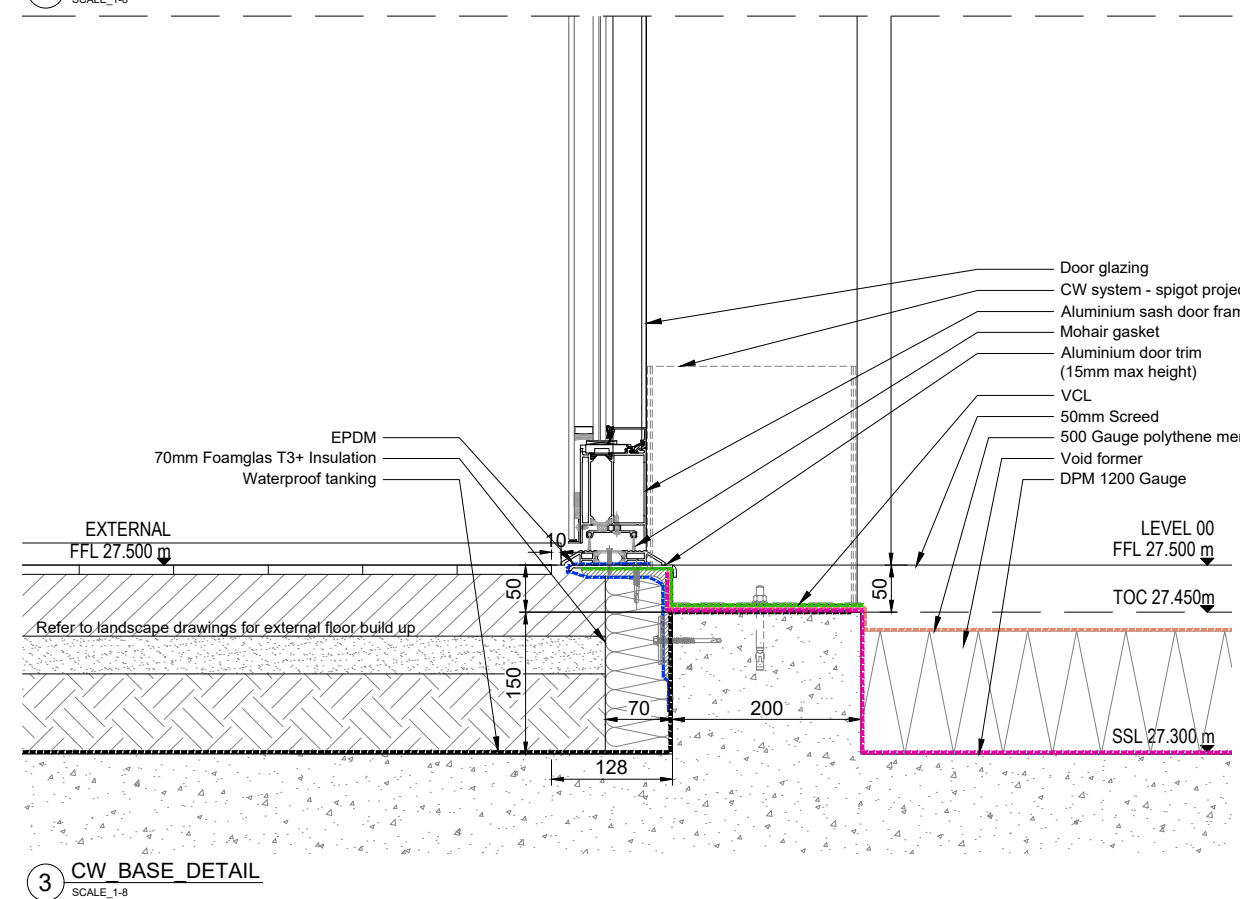

3 CW BASE DETAIL
 SCALE 1:8

03	FP	01.05.20	LP	Details revised based on CMT comments
02	FP	07.04.20	LP	Balustrade location amended
01	FP	09.03.20	AV	First Issue

REV BY DATE CHK DESCRIPTION
 STATUS

TENDER
 CONTRACTOR
MDS

PROJECT
King's cross Central Zone W

CLIENT
Argent LLP

DRAWING TITLE
**Block W3
 Entrance Door Details**

DATE CREATED SCALE
 02.03.2020 1:20 & 1:8 @A3

DRAWING NO & REVISION
 KXC-TRI-W3-001-A-MDS060-21-540-03

