



DO NOT SCALE DIMENSIONS OF THIS DRAWING.
 CHECK ALL DIMENSIONS ON SITE BEFORE FABRICATION.
 FINAL COORDINATION AND CHECKS ARE RESPONSIBILITY OF THE SITE TEAM
 TO SUIT CONDITIONS AND TOLERANCES BEFORE ANY INSTALLATION.
 REPORT ALL ERRORS OR OMISSIONS TO MIDGARD LIMITED.
 THIS DRAWING IS PROTECTED UNDER COPYRIGHT AND SHALL NOT BE
 REPRODUCED IN PART OR WHOLE WITHOUT PRIOR EXPRESSED
 PERMISSION OF MIDGARD LIMITED.

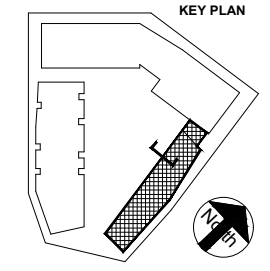

GENERAL NOTES:
 - TO BE READ IN CONJUNCTION WITH 20 SERIES
 GENERAL ARRANGEMENT PLANS & ELEVATION
 DRAWINGS.
 - ALL STIFFENER WORKS TO BE CONNECTED TO
 CASSETTE PANEL STUDS ONLY

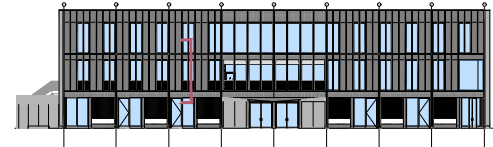

LEGEND:

	Aluminium finish
	Accoya finish
	Exposed Concrete
	Glazing system
	Aluminium frame
	Brickwork

C03	LB	23.03.22	AV	GENERAL UPDATE
C02	LB	01.03.22	AV	GENERAL UPDATE
C01	SA	19.01.22	AM	FIRST ISSUE
REV	BY	DATE	CHK	DESCRIPTION

FOR CONSTRUCTION

CONTRACTOR
MDS


PROJECT
 King's cross Central Zone W

CLIENT
 Argent LLP


DRAWING TITLE
 Block W3
 Punched Window Detail

DATE CREATED	DATE AMENDED	SCALE
19.01.22	23.03.22	1:10 & 1:4 @A3
DRAWN BY	AMENDED BY	CHECKED BY
SA	LB	AV

DRAWING NO & REVISION
 KXC-TRI-W3-001-A-MDS060-21-550 - C03

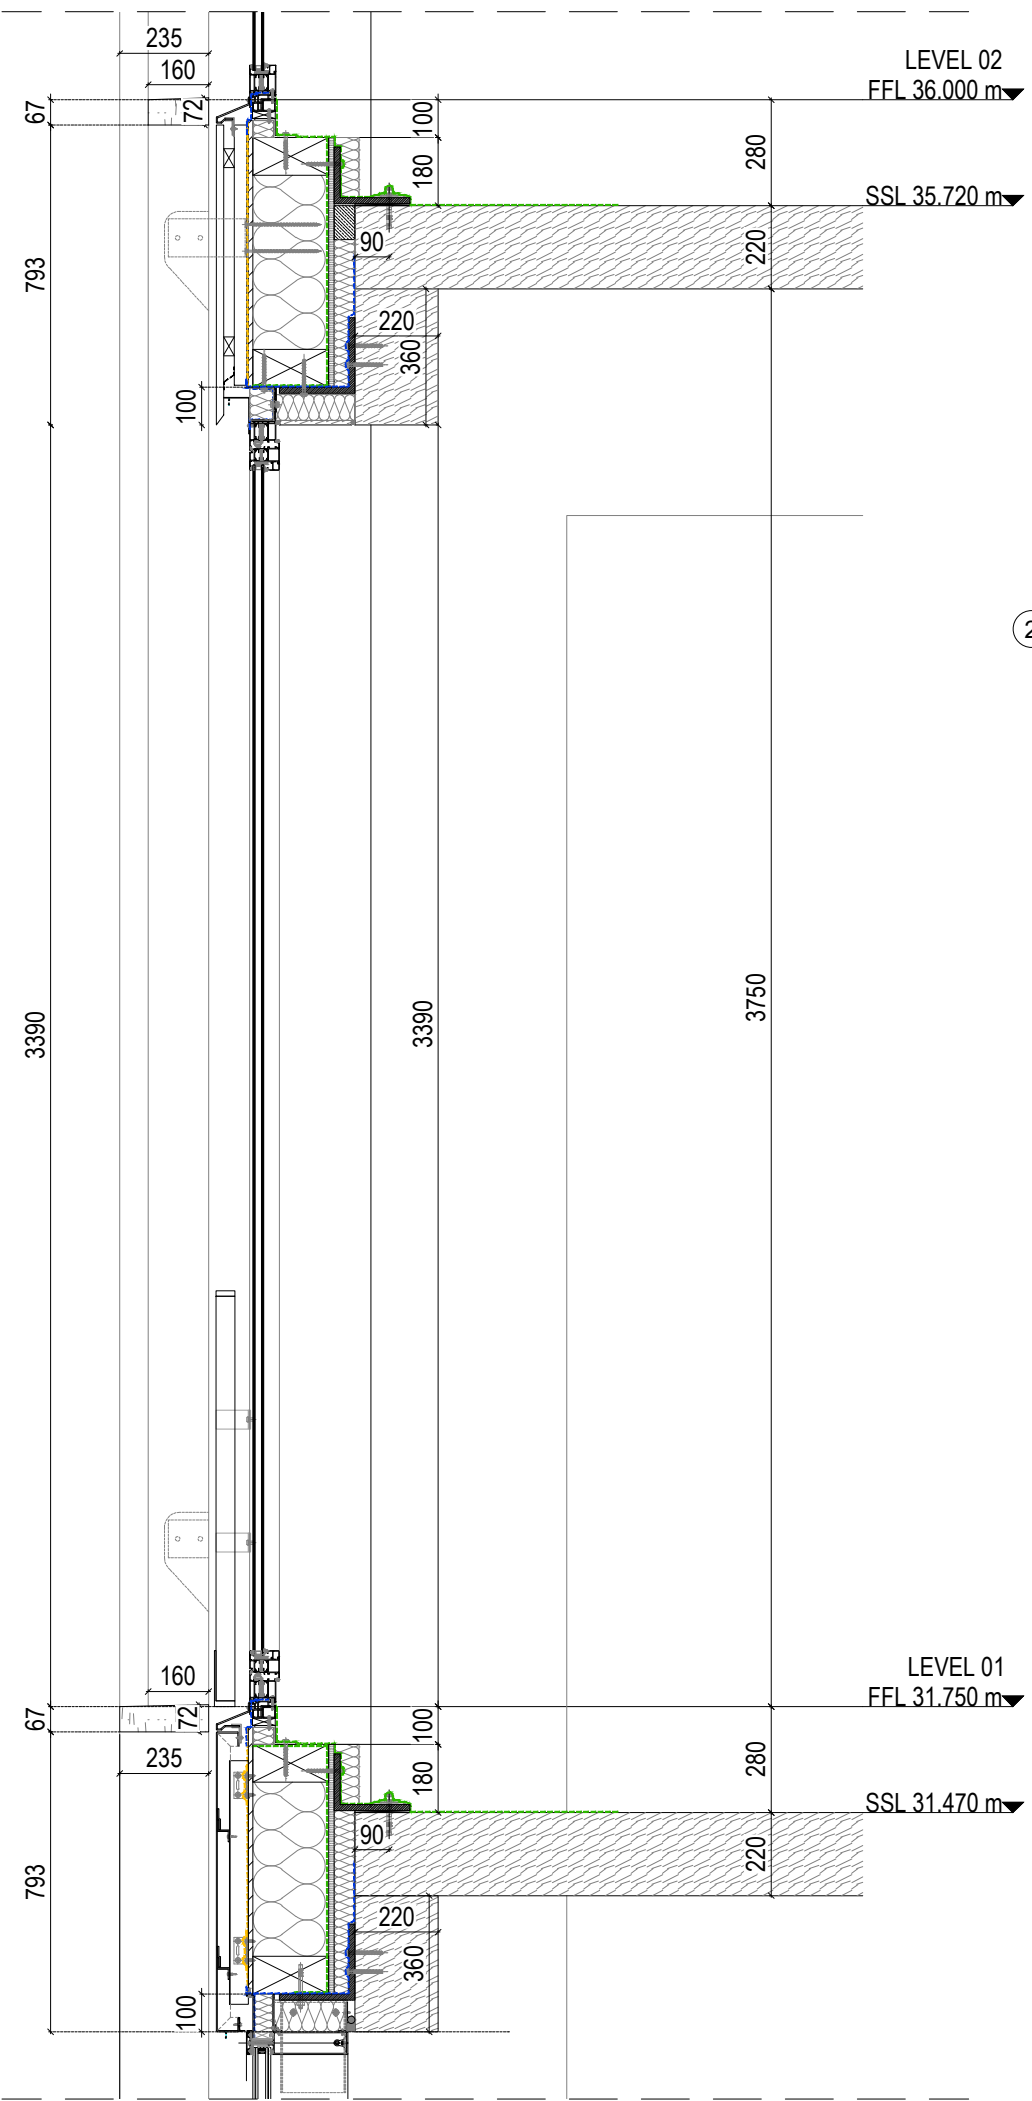

1 TYPICAL SECTION
 SCALE_1-20

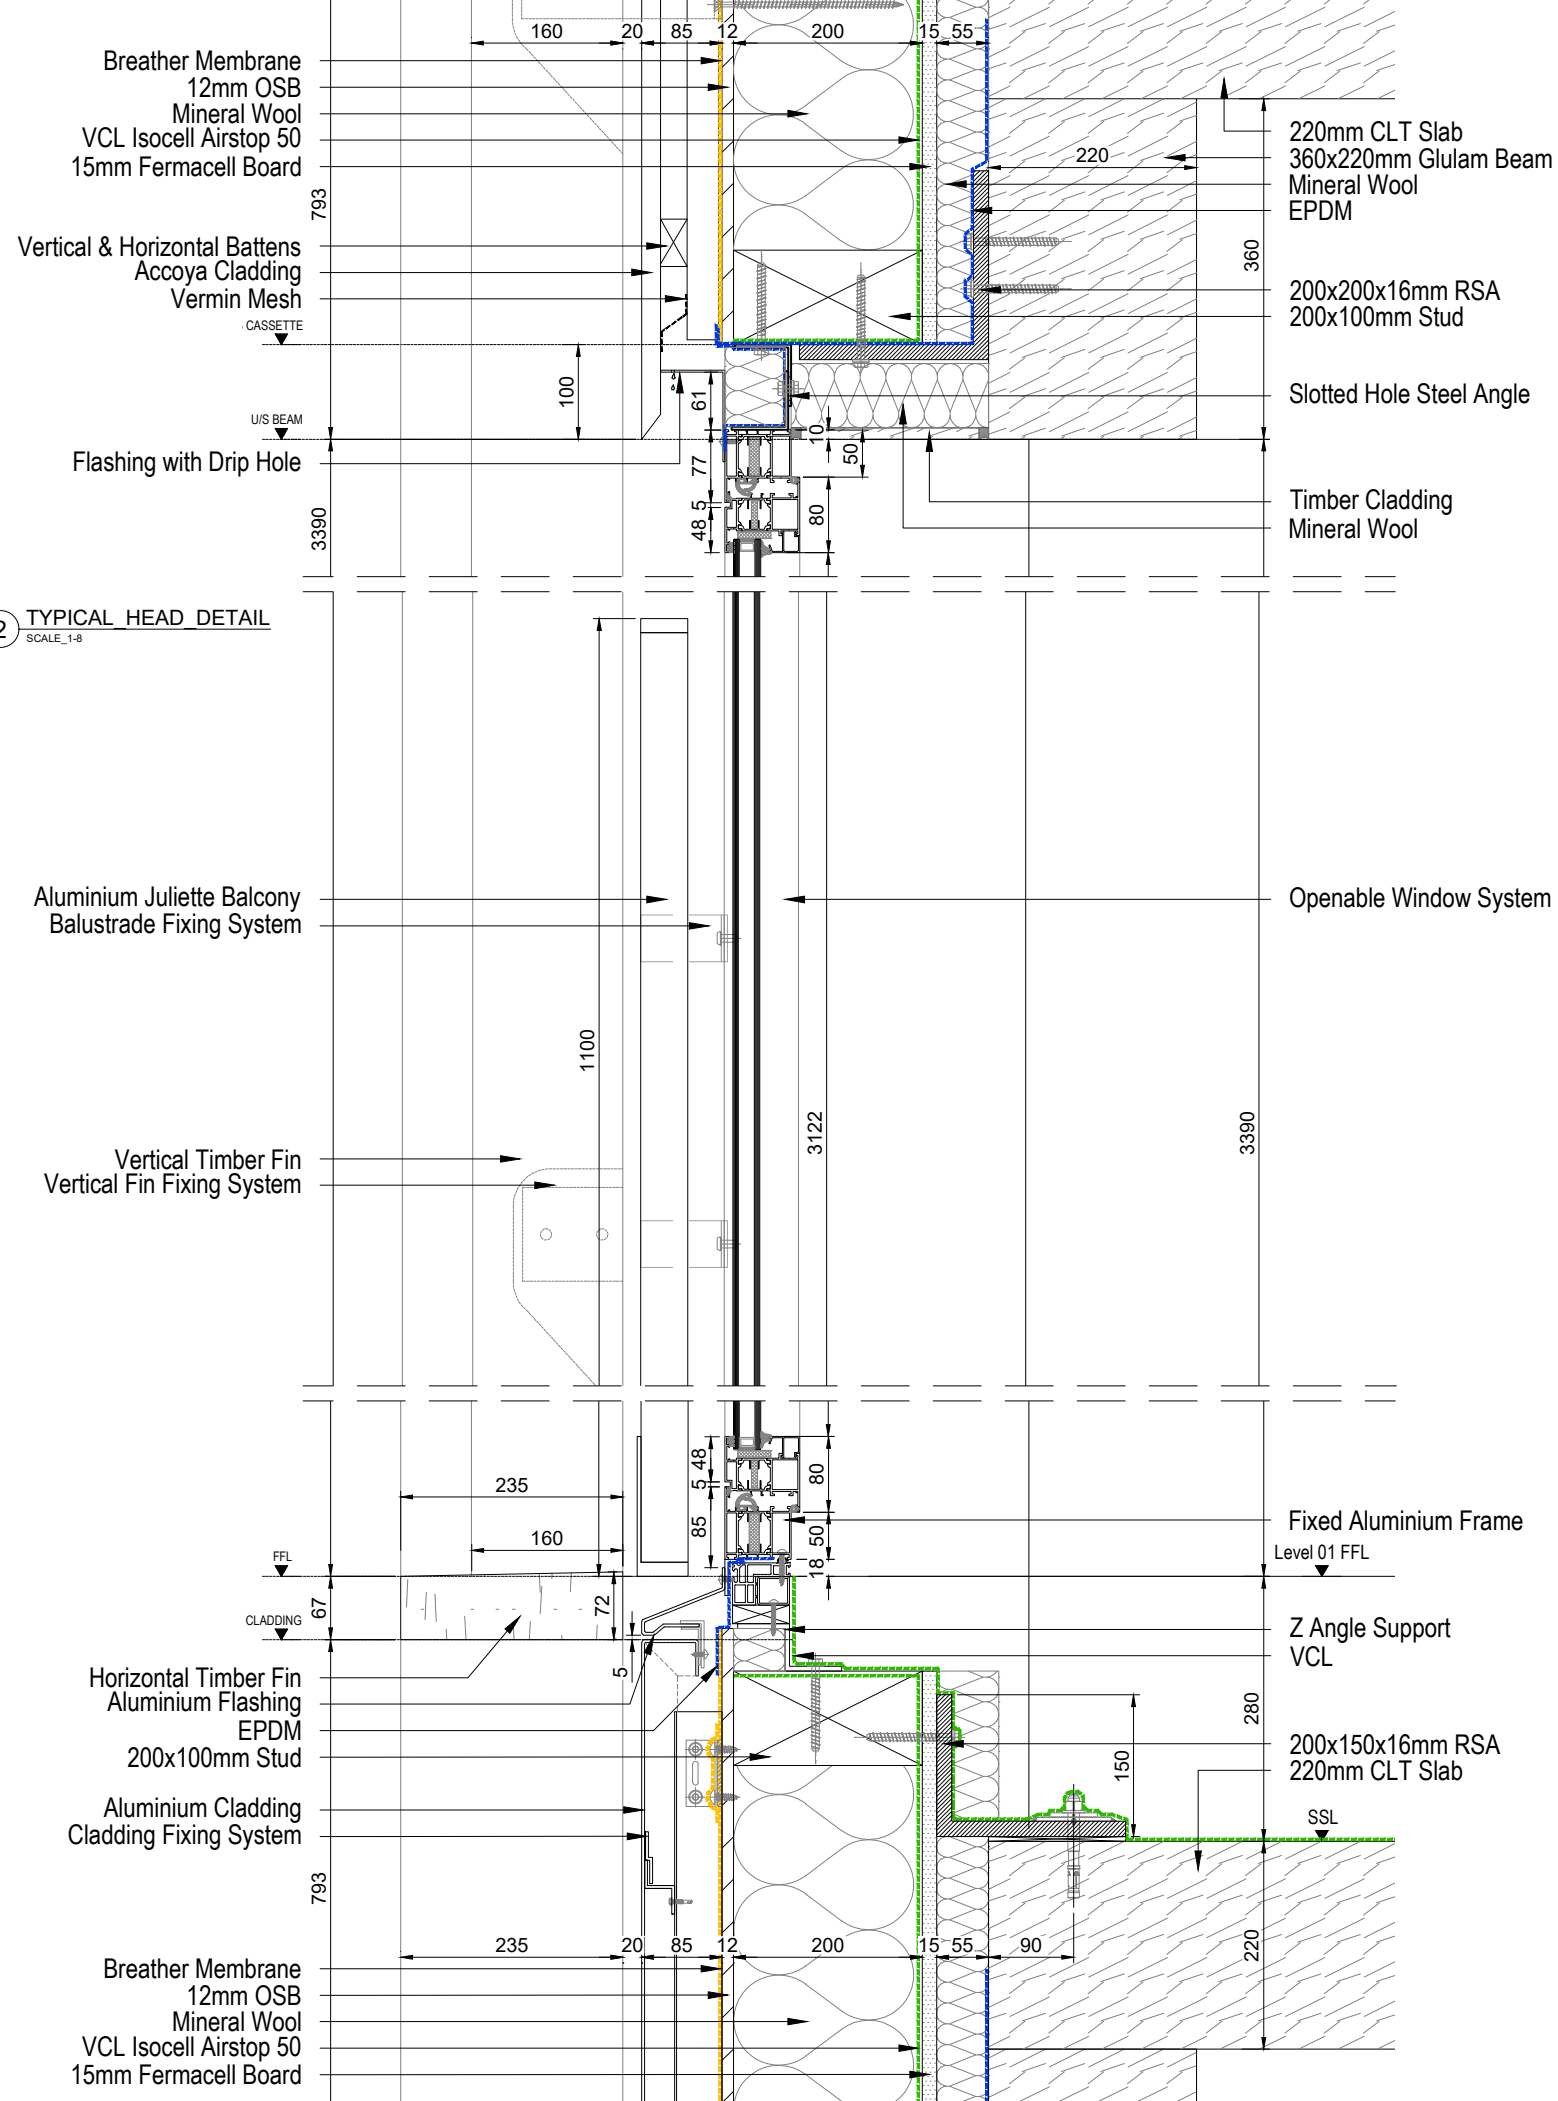

2 TYPICAL HEAD DETAIL
 SCALE_1-8

3 TYPICAL BASE DETAIL
 SCALE_1-8