


DO NOT SCALE DIMENSIONS OF THIS DRAWING.
 CHECK ALL DIMENSIONS ON SITE BEFORE FABRICATION.
 FINAL COORDINATION AND CHECKS ARE RESPONSIBILITY OF THE SITE TEAM
 TO SUIT CONDITIONS AND TOLERANCES BEFORE ANY INSTALLATION.
 REPORT ALL ERRORS OR OMISSIONS TO MIDGARD LIMITED.
 THIS DRAWING IS PROTECTED UNDER COPYRIGHT AND SHALL NOT BE
 REPRODUCED IN PART OR WHOLE WITHOUT PRIOR EXPRESSED
 PERMISSION OF MIDGARD LIMITED.

KEY PLAN

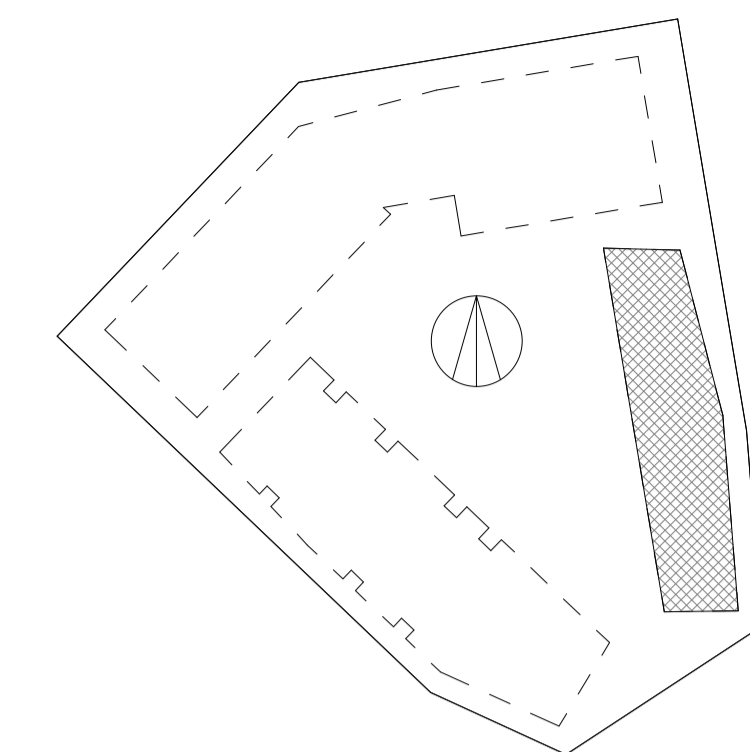

GENERAL NOTES:

- BRICK AND BLOCKWORK MOVEMENT JOINTS TO BE PROVIDED GENERALLY AT MAX. 6.0m CENTRES AND AT 3.0m FROM RETURN CORNERS IN ACCORDANCE WITH BS5628-3:2005 OR AS SPECIFIED BY STRUCTURAL ENGINEERS.
- REFER TO SERIES NO. 21 EXTERNAL WALL DETAILS FOR WALL BUILD-UPS
- TO BE READ IN CONJUNCTION WITH SERIES NO. 31 WINDOW, DOOR AND CURTAIN WALL TYPES.
- TO BE READ IN CONJUNCTION WITH SERIES NO. 20 GENERAL ARRANGEMENT PLANS AND SERIES NO. 20-8 INTERNAL SETTING OUT PLANS.
- 120 MIN FR INTUMESCENT PAINTED TO ALL INTERNALLY EXPOSED STEELS WITHIN DEVELOPMENT, UNLESS OTHERWISE PROTECTED BY ALTERNATIVE METHODS.
- ALL WINDOWS / DOORS / CURTAIN WALLS TO BE SUPPLIED BY FACADE CONSULTANT.
- REFER TO SERIES NO.31 DRAWINGS FOR CW DIMENSIONS
- WIND POSTS AS PER STRUCTURAL ENGINEERS DRAWINGS
- DISTANCE BETWEEN METAL FINIS TO BE 110mm.

LEGEND

LX XX XX	EXTERNAL WINDOWS AND DOORS
WXX	NUMERATION AND TYPES
CWXX	EXTERNAL CURTAIN WALLS NUMERATION
XXX	EXTERNAL WALL TYPES

Wall types dimensions	CW dimensions
Cassette panels & opening dimensions	Fins dimensions

C01 VS 21.01.22 EA ISSUED FOR CONSTRUCTION

REV BY	DATE	CHK	DESCRIPTION
			STATUS

FOR CONSTRUCTION

CONTRACTOR
Midgard Ltd

PROJECT
King's Cross Central Zone W

CLIENT
Argent LLP

DRAWING TITLE
**External Envelope Setting Out
 Block W3 - Basement Level**

DATE CREATED 15.11.19	DATE AMENDED 21.01.22	SCALE 1 : 100 @A1
DRAWN BY MG	AMENDED BY VS	CHECKED BY EA

DRAWING NO & REVISION
KXC-TRI-W3-001-A-MDS060-21-0B1-C01

