



WINDOWS
ALL WINDOWS EXCEPT AS NOTED BELOW AND GROUND FLOOR WITHIN BLACK CLADDING TO BE RAL 8022 BLACK
ALL WINDOW & DOOR LINERS TO BE RAL 7035

WINDOWS MARKED 6
WITHIN C&C CLASSROOMS
TO BE RAL 8015 BROWN
ALL WINDOW & DOOR LINERS TO BE RAL 7035

WINDOWS
ALL GROUND FLOOR WINDOWS WITHIN BLACK CLADDING
RAL 8022 BLACK
ALL WINDOW & DOOR LINERS TO BE RAL 7035


SAFETY, HEALTH AND ENVIRONMENT INFORMATION	
THE RISKS NOTED BELOW ARE IN ADDITION TO THE RISKS NORMALLY ASSOCIATED WITH THE TYPE OF WORK DETAILED ON THIS DRAWING.	
CONSTRUCTION	MOVING OF SKIDABLES INTO PLACE ON SITE WORKING AT HEIGHT WORKING IN CLOSE PROXIMITY TO EXISTING BUILDINGS EXISTING SERVICES ON SITE TO BE LOCATED DELIVERIES AND MOVEMENT OF MATERIALS ON SITE GROUNDWORKS DURING FORMATION OF BUILDING PADS INSTALLATION OF HOT & COLD WATER SERVICES
OPERATIONS	PPE TO BE WORN ON SITE RISK OF INFECTION - COVID 19 WORKING AT HEIGHT - FALLS FROM HEIGHT & INJURIES ACCESS FOR DELIVERIES MAINTENANCE OF MATERIALS PAINTS & SOLVENTS (INHALATION, FLAMES)
MAINTENANCE	CLEANING OF GUTTERS AND OUTLETS HIGH LEVEL WINDOW CLEANING - WASH & REACH TO BE CONSIDERED LOWERS INSPECTION REPLACEMENT OF PLANT EQUIPMENT GENERAL ROOF MAINTENANCE USE OF MEWPS
DEMANTLING / DEMOLITION (FUTURE)	REMOVAL OF MODULES VIA CRANE CLOSE PROXIMITY TO EXISTING BUILDINGS NOISE DURING OPERATIONAL HOURS MAKING SAFE SERVICES
THE ABOVE RISKS ARE LISTED IN THE DESIGN RISK REGISTER REFERENCING	

1. SOUTH
1 : 150



WINDOWS
ALL WINDOWS EXCEPT AS NOTED BELOW AND GROUND FLOOR WITHIN BLACK CLADDING TO BE RAL 7035
ALL WINDOW & DOOR LINERS TO BE RAL 7035

WINDOWS
ALL GROUND FLOOR WINDOWS WITHIN BLACK CLADDING
RAL 8022 BLACK
ALL WINDOW & DOOR LINERS TO BE RAL 7035

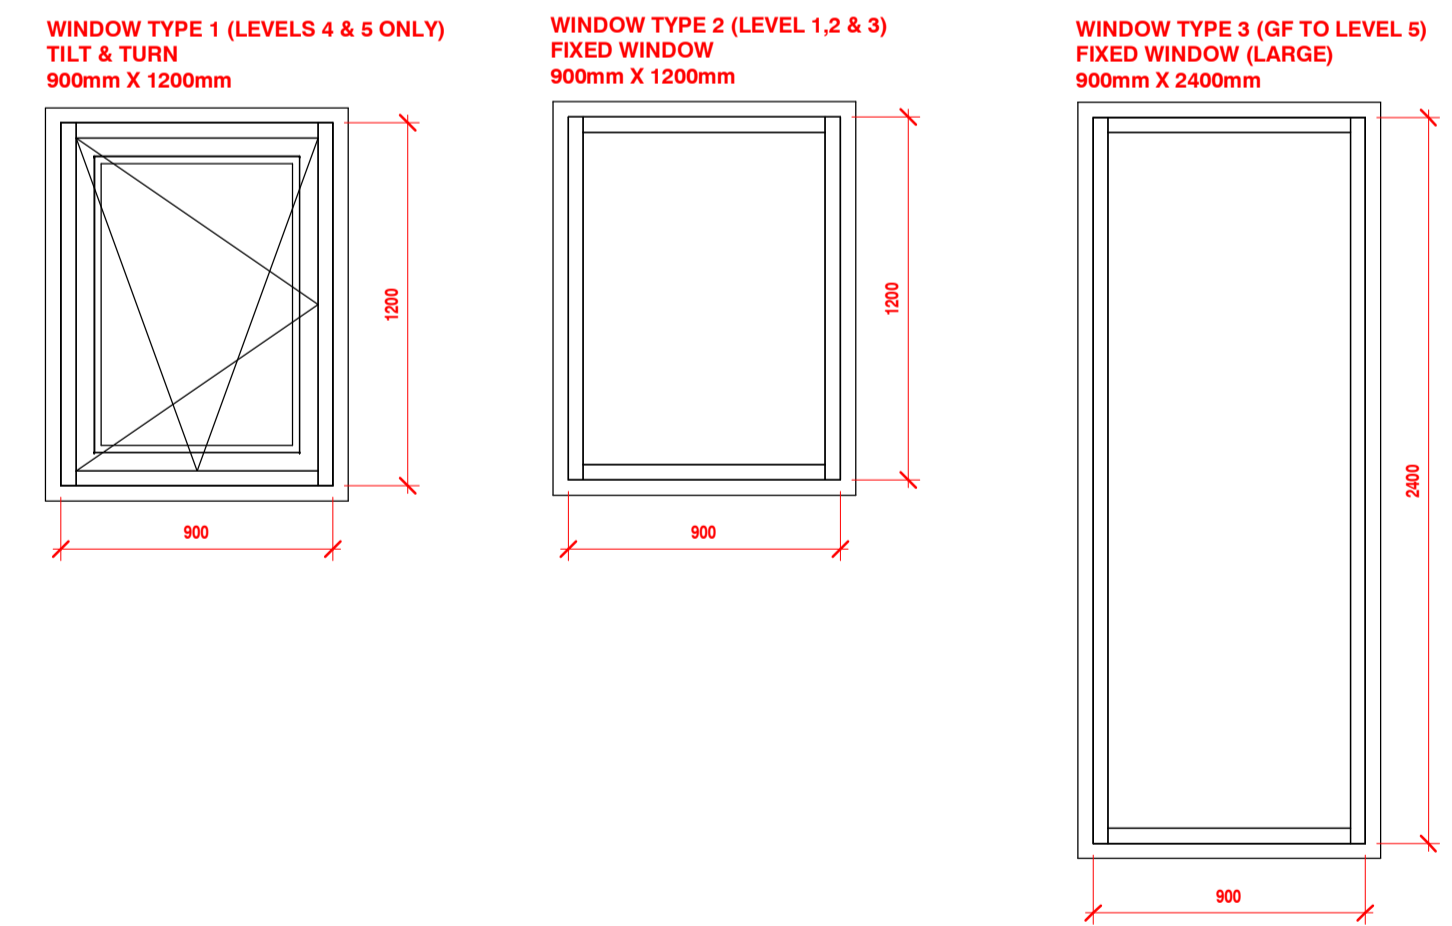

NOTE:
AWAITING MACE INPUT & DETAILS REGARDING ANCHOR POINTS TO ELEVATIONS

2. WEST
1 : 150

Rev	Description	Drawn	Checked	Approved	Con App	Scale with caution as distortion can occur.
C04	REVISED TO FBM COMMENTS FOR REVISED PLANNING SUBMISSION	DRP	TC	KP		
C03	COLOUR REMOVED AND KEY ADDED	DRP	TC	KP		
C02	REVISED TO SUIT MACE COMMENT LOG	DRP	TC	KP		
C01	ISSUED FOR CONSTRUCTION	DRP	TC	KP		
P12	SUB-CONSULTANT EXTERNAL STAIRS AND WALKWAY REVISED	DRP	TC	KP		

Legends/Notes:

- VINYL WRAPPED CLADDING - BY SPECIALIST REFER TO SAMPLE 1 & DAS FOR VINYL COLOURING & LAYOUT
- CHESTNUT BROWN CLADDING - RAL 8015
- BLACK CLADDING ON TOP HATS TO MODULES SPEC : EUROCLAD 32/1000 R PROFILE - RAL 9017
- MODULE EUROCLAD CLADDING TYPICAL - RAL 7035
- ACOUSTIC ROOF TOP LOUVRE SCREEN

WINDOWS

- ALL WINDOWS AT GROUND FLOOR WITHIN BLACK CLADDING = RAL 8022 BLACK
- WINDOWS AT FIRST FLOOR BETWEEN GL 1J & 1I TO BE RAL 8015 BROWN
- ALL OTHER WINDOWS RAL 7035
- ALL WINDOW & DOOR LINERS TO BE RAL 7035

HS2
OFFICIAL
Registered in England
Registration No. 06791686
Registered office:
2 Snow Hill, Queensway,
Birmingham, B4 6GA

Stage	Project/Contract	Creator/Originator	Sub-Originator
5	EUSTON STATION	PREMIER MODULAR	
Drawing Title	Work Package Description	Discipline/Function	System Description
	1200S03	ARCHITECTURAL	
Drawing Title	PROPOSED ELEVATIONS SHEET 2	Drawn by	Checked by
		DRP	TC
		Approved by	Date
		KP	04.08.21
Scale	Size	Suitability	Rev.
1:150	A1	S3	C04
Drawing No.	1CP01-MDS_PML-AR-DEL-SS08_SL23-000002		