

**ALUMINIUM DOOR AND WINDOW SYSTEM**

**PREMIER SPEC:**  
U-VALUE 1.8 / 0.63G


**MAX FORDHAM SPEC:**  
U-VALUE 1.4 / 0.4G  
G-VALUE TO ALLOW OMMISON OF SOLAR SHADING

**COLOUR RAL 8022**  
**WINDOW TRIMS - RAL 7035**

**REFERENCES:**  
W-09a & EX-010

**QTY = 1No WITHIN TRADITIONAL BUILD**

**1. W09a & EX-010 - PLANNING**  
1 : 10

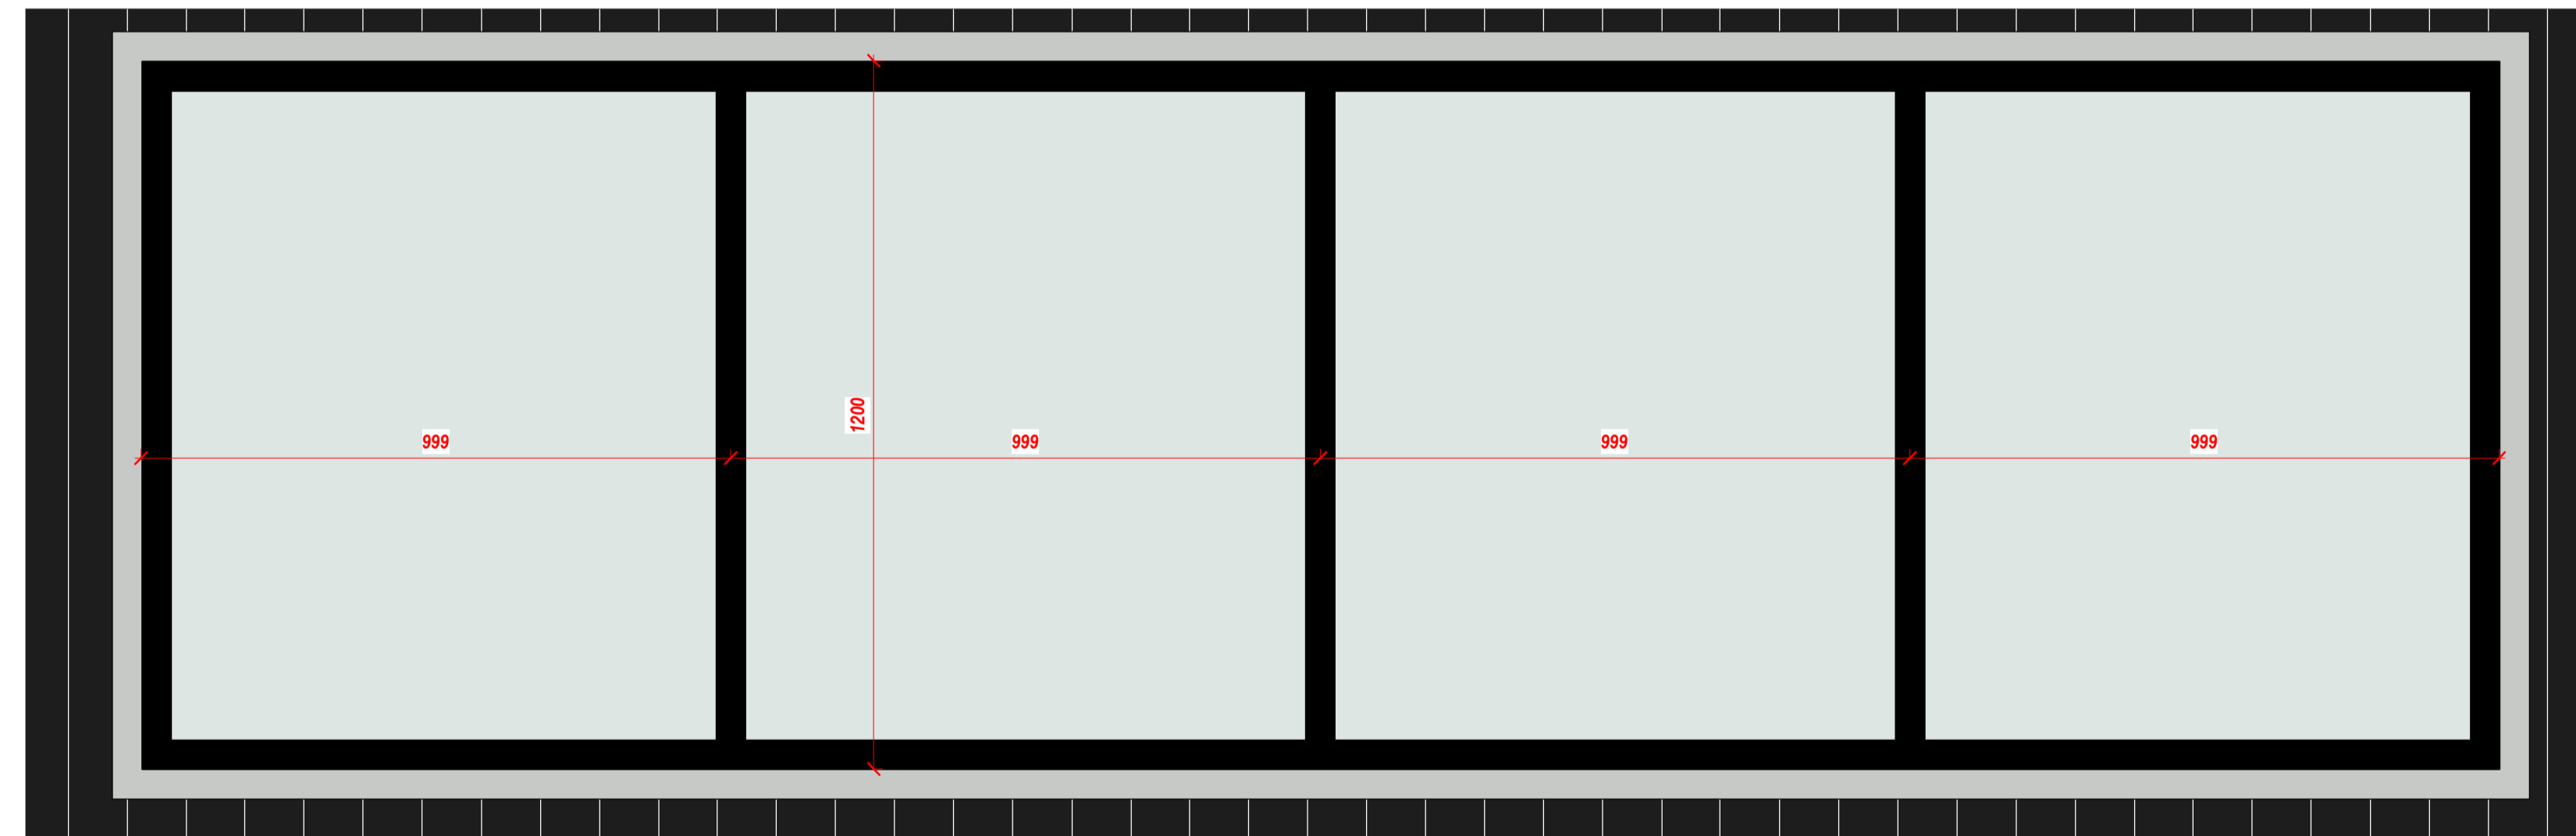

**ALUMINIUM DOOR AND WINDOW SYSTEM**

**MAX FORDHAM SPEC:**  
U-VALUE 1.4 / 0.4G  
G-VALUE TO ALLOW OMMISON OF SOLAR SHADING

**COLOUR RAL 8022**  
**WINDOW TRIMS - RAL 7035**

**REFERENCES:**  
W-08  
W-11

**QTY = 2No WITHIN TRADITIONAL BUILD**

**W-08 FIRE RATED TO 30mins**

**2. W-08, 11,12 & 13 - PLANNING**  
1 : 10

C01	PLANNING ISSUE	10.05.22 DRP	10.05.22 TC	10.05.22 KP	<p>HS2 accepts no responsibility for any circumstances which arise from the reproduction of this document after alteration, amendment or abbreviation or if it is issued in part or issued incompletely in any way.</p> <p>© Crown Copyright and database right 2020. All rights reserved. Ordnance Survey Licence number 100049190</p> <p>© Crown Copyright material is reproduced with the permission of Land Registry under delegated authority from the Controller of HMSO.</p> <p>This material was last updated on 2020 and may not be copied, distributed, sold or published without the formal permission of Land Registry. Only an official copy of a title plan or register obtained from the Land Registry may be used for legal or other official purposes.</p>
Rev	Description	Drawn	Checked	Approved	Con App

Legends/Notes:



**HS2**

OFFICIAL

Registered in England  
Registration No. 06791686  
Registered office:  
2 Snow Hill, Queensway,  
Birmingham, B4 6GA

Stage	5	Project/Contract	EUSTON STATION	Creator/Originator	PREMIER MODULAR	Sub-Originator				
Drawing Title	Work Package Description		1200S03	Discipline/Function	ARCHITECTURAL					
Drawing Title	WINDOW ELEVATIONS SHEET 6		Drawn by	DRP	Checked by	TC	Approved by	KP	Date	10.05.22
Scale	1:10	Size	A1	Suitability	S3	Rev.	C01			
Drawing No.	1CP01-MDS_PML-AR-DEL-SS08_SL23-000008									