

- GENERAL NOTES
1. DRAWING INDICATES DESIGN INTENT ONLY.
 2. THE CONTRACTOR IS RESPONSIBLE FOR TAKING AND VERIFYING ALL DIMENSIONS ON SITE.
 3. DO NOT SCALE FROM DRAWINGS.
 4. REPORT ALL CONFLICTS OF INFORMATION TO THE ARCHITECT.
 5. THIS DRAWING IS COPYRIGHT AND PROPERTY OF RETROTEAM LIMITED

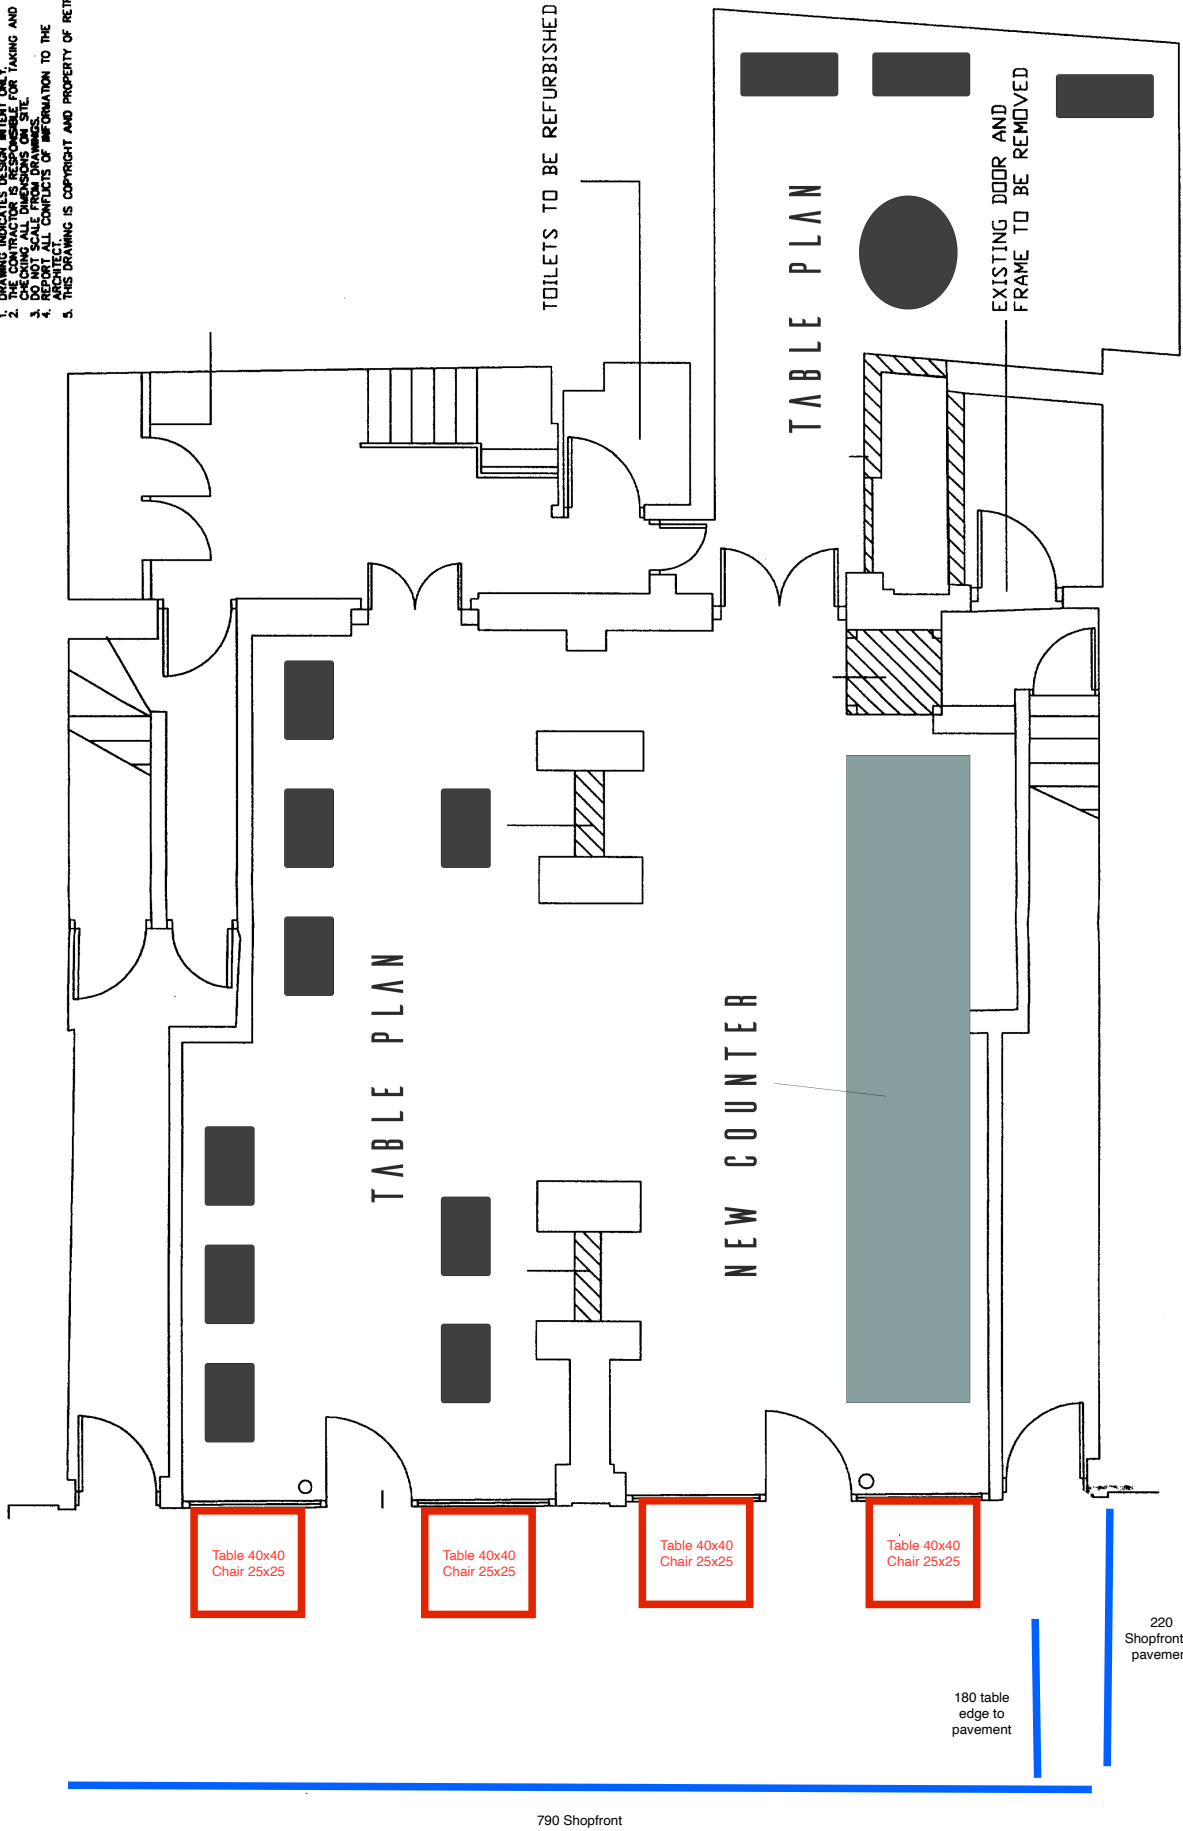


Table 40x40
Chair 25x25

Table 40x40
Chair 25x25

Table 40x40
Chair 25x25

Table 40x40
Chair 25x25

180 table
edge to
pavement

220
Shopfront to
pavement

790 Shopfront

REV. DATE DESCRIP. INT

CLIENT

PROJECT 51-53 SHELTON STREET
LONDON

DRAWING TITLE
GROUND FLOOR - BASIC WORKS
LISTED BUILDING APPLICATION