


L9704365

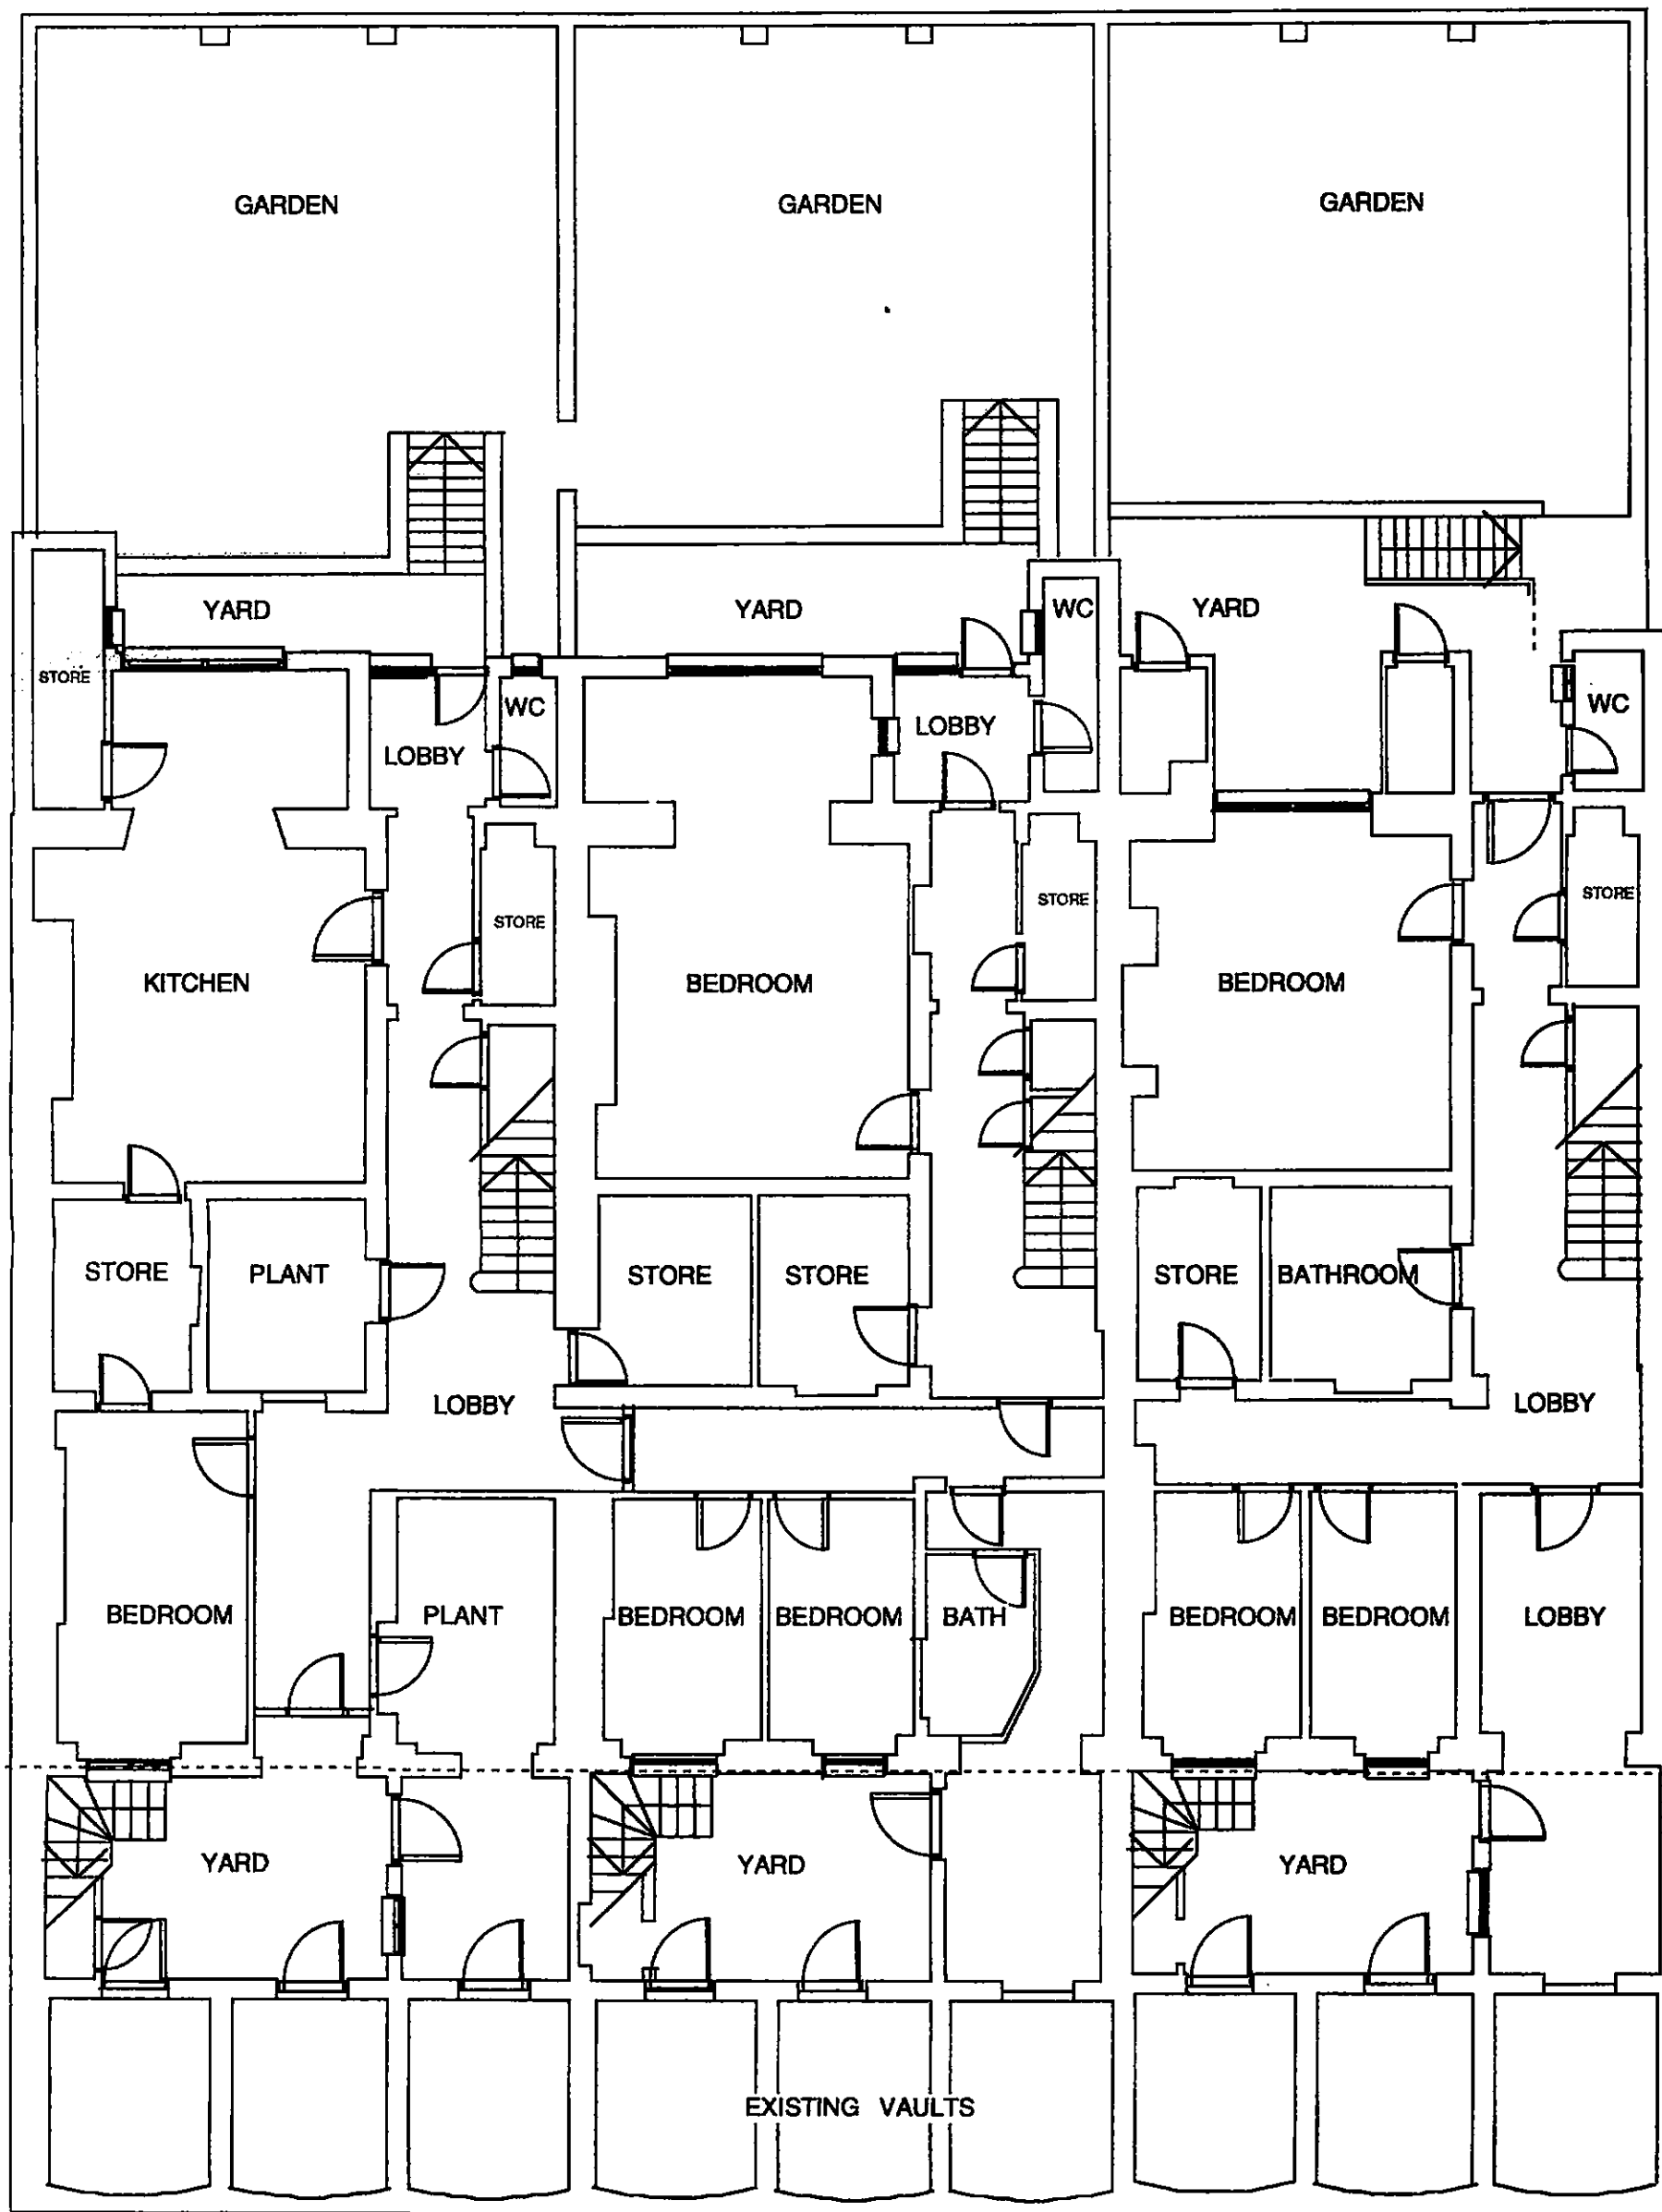

Buchanan Associates Architects
17 Barker Gate,
Nottingham NG1 1JU
0116 941 5555

WANSBECK GARDENS HOTEL

4-6 BEDFORD PLACE, LONDON WC2
FOR GRANGE HOTELS

LONDON BOROUGH OF CAMDEN
TOWN AND COUNTRY PLANNING ACTS
19 JUN 1997
PLANS APPROVED
ON BEHALF OF THE COUNCIL

DRAWING:	PLAN: EXISTING BASEMENT FLOOR
SCALE:	1:100
NUMBER:	0278: 001