


L9704365

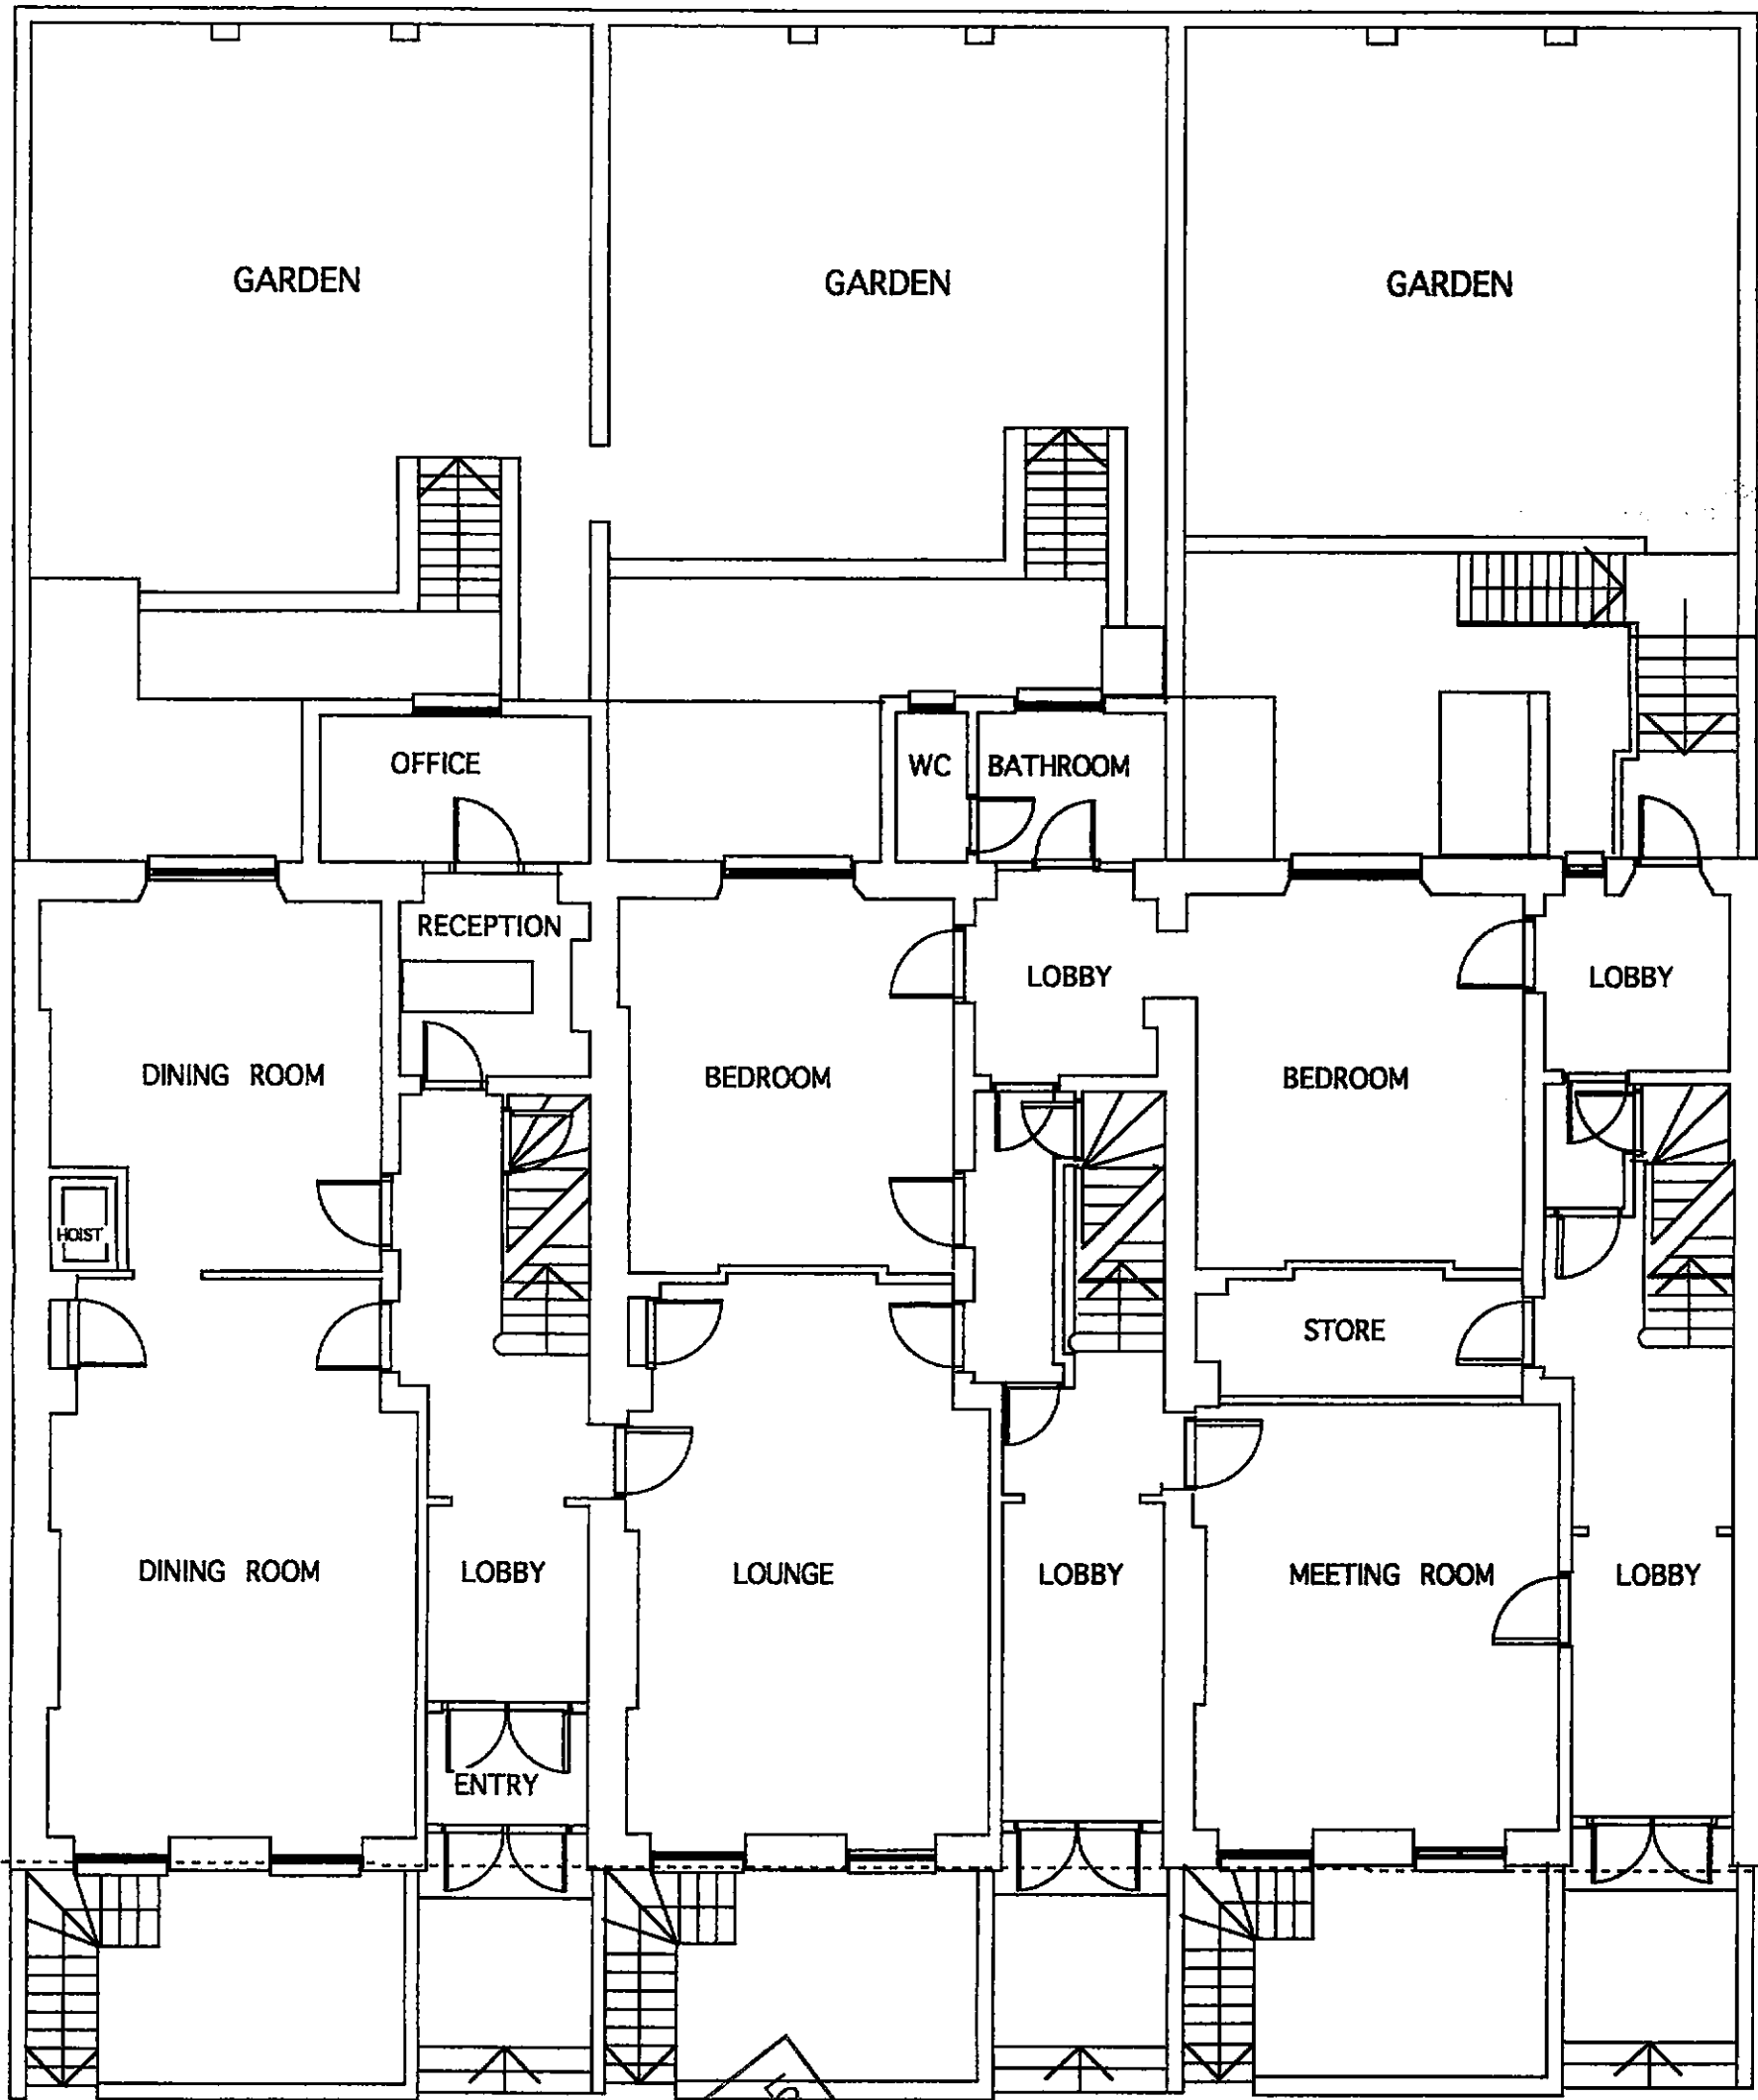

LONDON BOROUGH OF CAMDEN
TOWN AND COUNTRY PLANNING ACTS
19 JUN 1997
PLANS APPROVED
ON BEHALF OF THE COUNCIL

Buchanan Associates Architects
17 Barker Gate,
Nottingham NG1 1JU
0115 841 5555

WANSBECK GARDENS HOTEL

4-6 BEDFORD PLACE, LONDON WC2
FOR GRANGE HOTELS

DRAWING:	PLAN: EXISTING GROUND FLOOR
SCALE:	1:100
NUMBER:	0278: 002