




BB Proposed Section B
Scale: 1:100

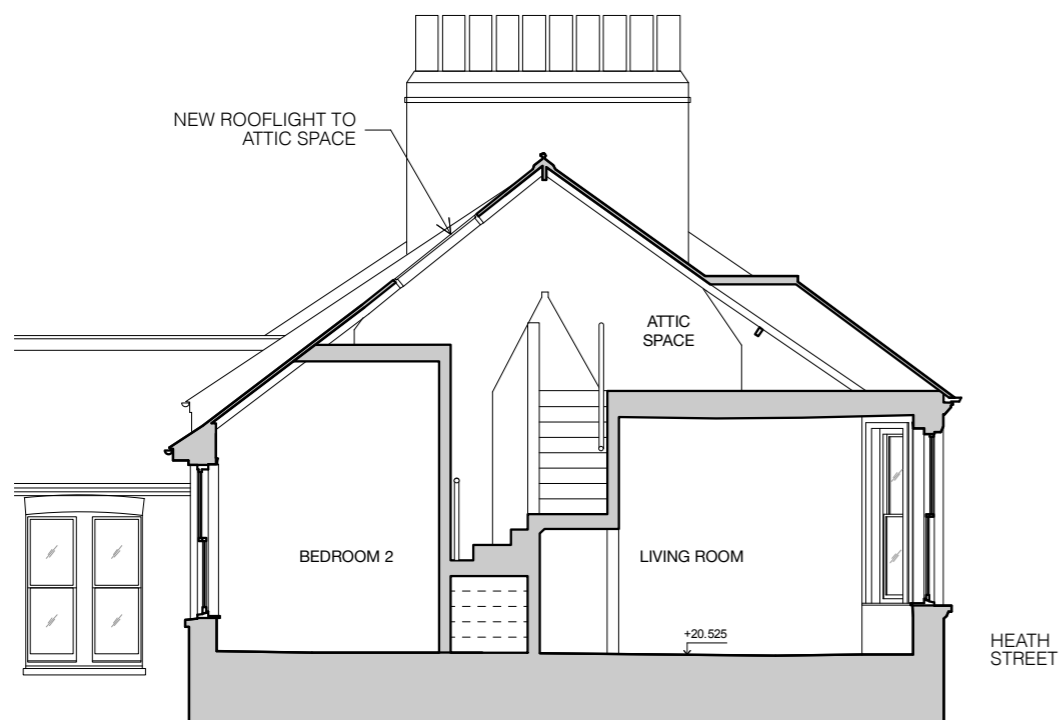

AA Proposed Section A
Scale: 1:100

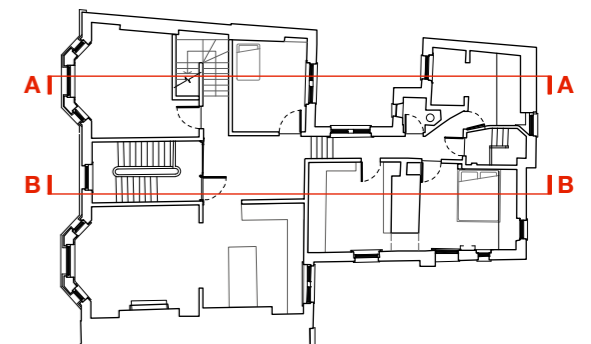


Key Plan

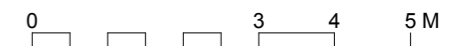

SCALE 1:100 @ A3

Revision	Date	Description	Drawn

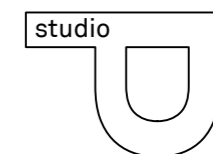

© Studio P LLP
209 Colourworks
18 Ashwin Street
London E8 3DL
team@studio-p.co.uk
www.studio-p.co.uk

Project Name	Project No.	Date Created
4 Northcote Mansions Heath Street	SP2014	10/2021

Drawing Name	Drawing No.	Revision
Proposed Sections A & B	2014.130	-

Status	Scale	North
Planning	1:50@A1 1:100@A3	North