




1. Finchley Road Elevation BB'

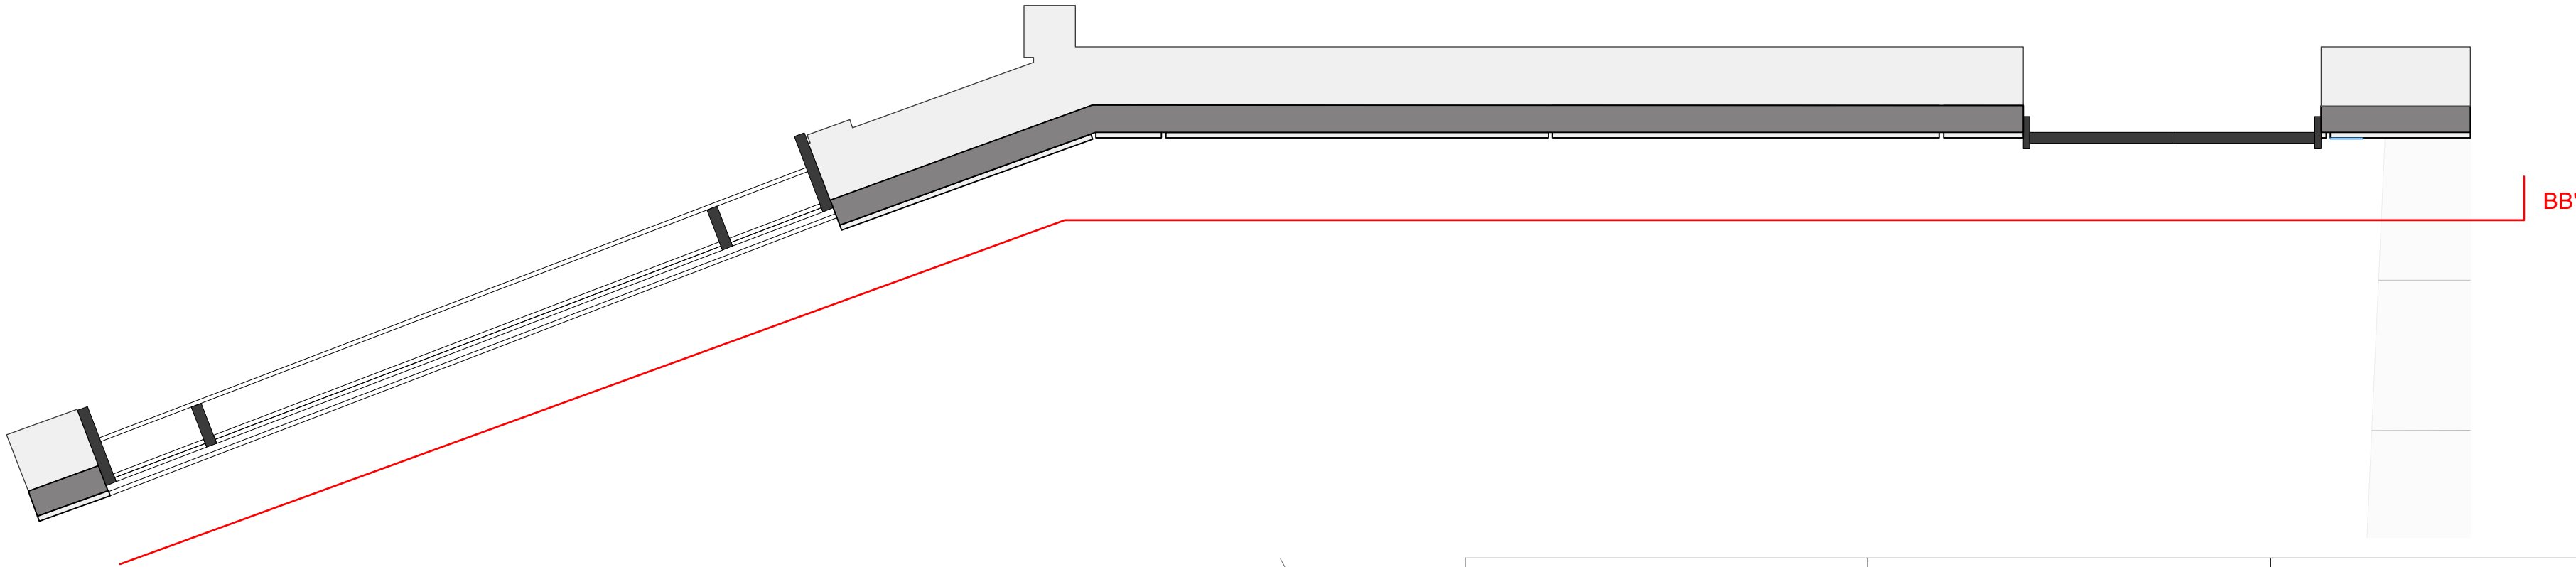

2. Finchley Road Plan

General Notes:
© East Architecture landscape urban design limited.
Do not scale off drawing.
Check all dimensions on site and advise any discrepancies before commencing work.
All dimensions in millimetres unless otherwise noted.

Refer to the landscape and public realm report for materials and details.

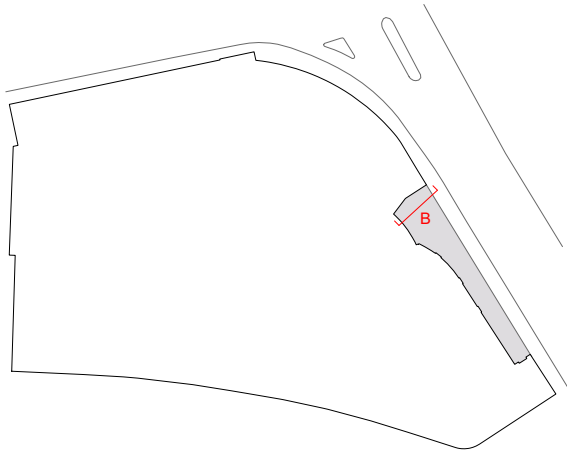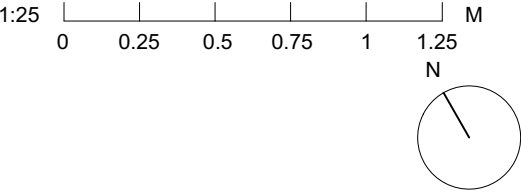

<div>0120/05/22PLANNING</div> <table><tr><th>Rev.</th><th>Date</th><th>Description</th></tr><tr><td>01</td><td>20/05/22</td><td>PLANNING</td></tr></table>			Rev.	Date	Description	01	20/05/22	PLANNING	<div>East Architecture, landscape urban design</div> <div>Unit 3.3 Bayford Street Industrial Centre London E8 3SE T 020 7490 3190 E mail@east.uk.com</div>			Client Landsec		
			Rev.	Date	Description									
			01	20/05/22	PLANNING									
			Project Name Meanwhile Uses - O2 Entrance											
			Drawing Existing Entance Wall											
Job No. 238-FRL	Dwg No. A-01-51	Revision --												
Status PLANNING	Scale 1:25 @ A2	Issue Date 20/05/22												