

Stencil position 1



Stencil position 2



Stencil position 3




Stencil position 4



1:5 0 5 10 15 20 25 CM A0 stencil Scale 1:5

FINCHLEY ROAD

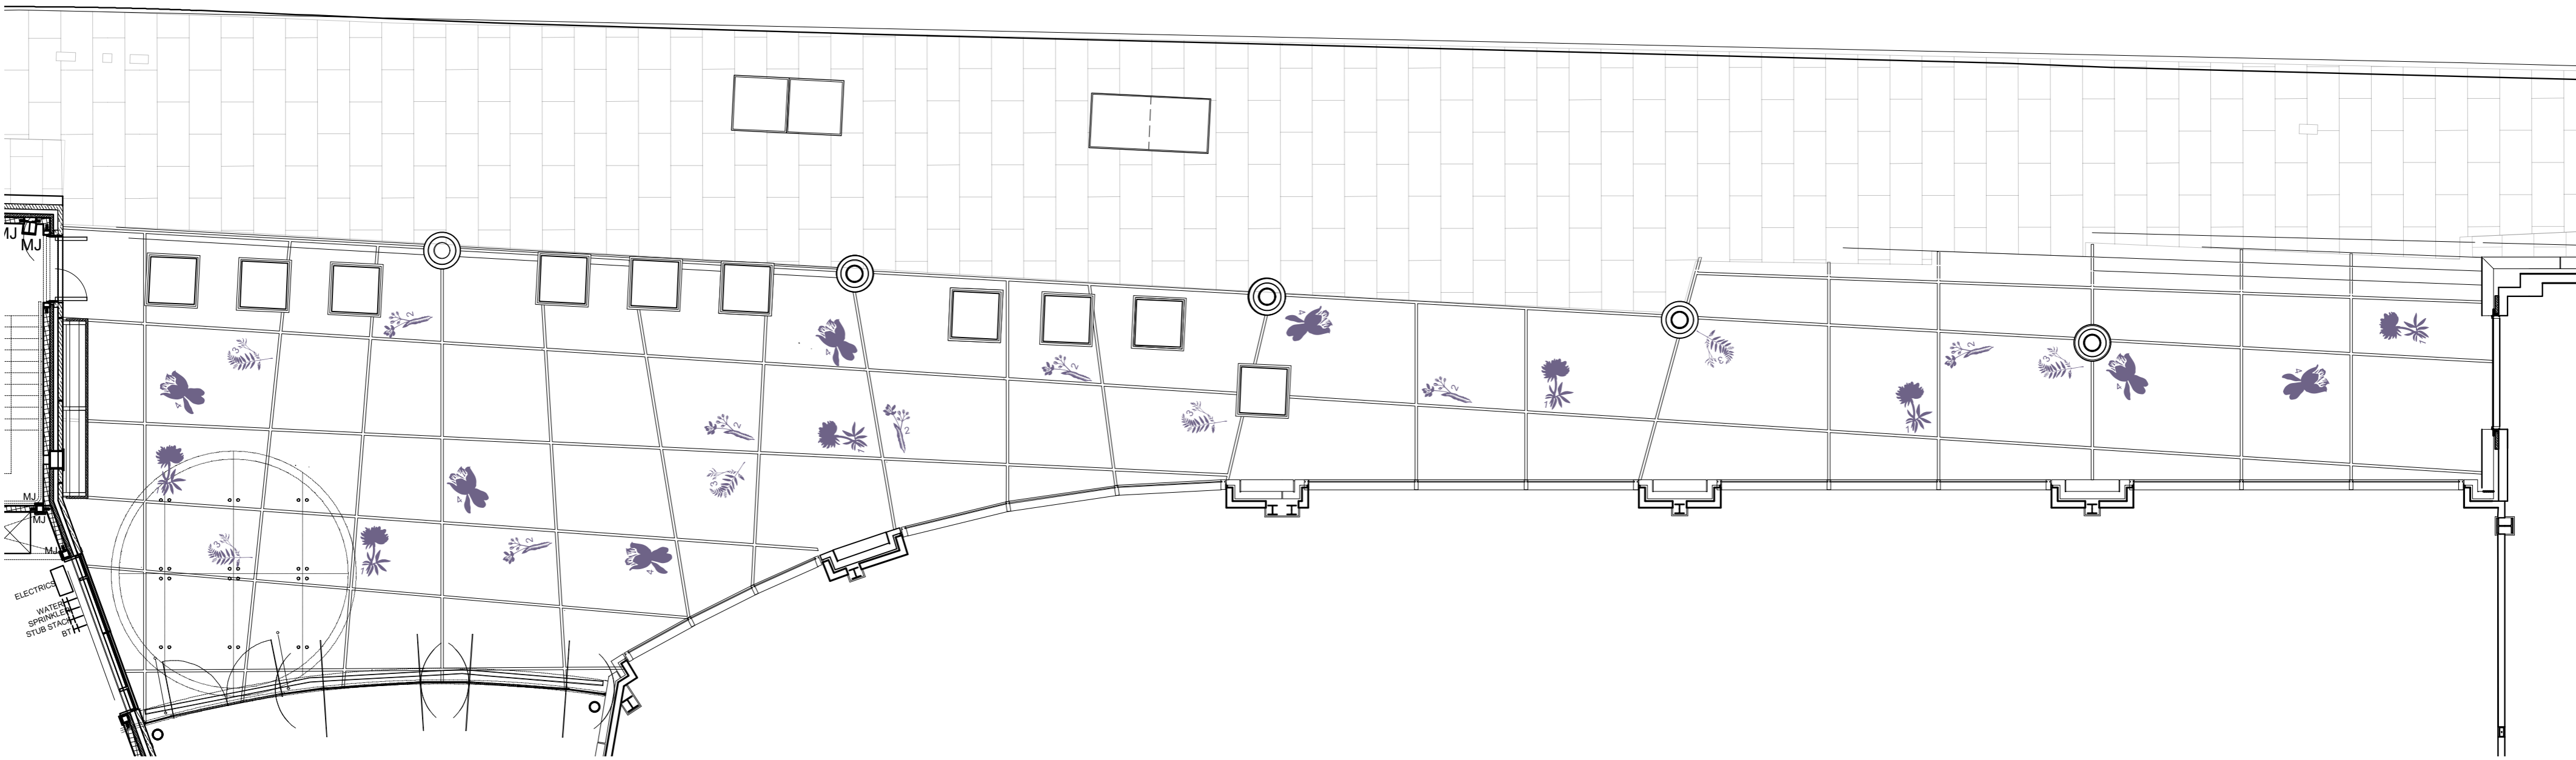


1:100 0 1 2 3 4 5 M Stencil Position Scale 1:100

General Notes:  
© East Architecture landscape urban design limited.  
Do not scale off drawing.  
Check all dimensions on site and advise any discrepancies before commencing work.  
All dimensions in millimetres unless otherwise noted.

Refer to the landscape and public realm report for materials and details.

Key:

- Background floor paint, Heavy duty and weatherproof RAL classic 6027 (Light Green)
- Grid lines reflective paint, Thermoplastic, heavy duty and weatherproof RAL 9003 thermoplastic paint with reflective properties (road markings paint)
- Stencils paint, Heavy duty and weatherproof RAL classic 4011 (Pearl Violet)- Minimum 25 Stencils sprayed overall with the 4 designs

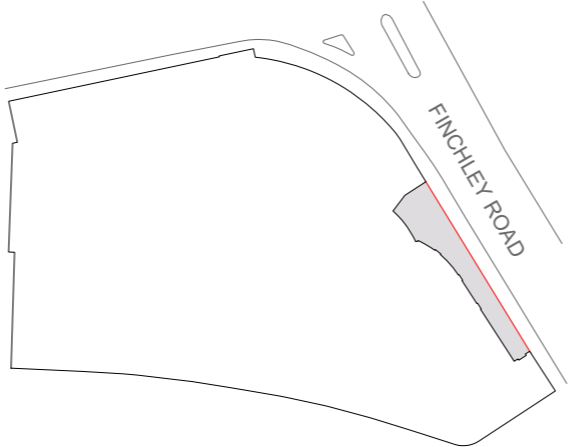

| <div>0124/05/22PLANNING</div> <table><tr><th>Rev.</th><th>Date</th><th>Description</th></tr><tr><td> </td><td> </td><td> </td></tr></table> |  |   | Rev.  | Date | Description |  |  |  | <div>East Architecture, landscape urban design</div> <div>Unit 3.3</div> <div>Bayford Street Industrial Centre</div> <div>London E8 3SE</div> <div>T 020 7490 3190</div> <div>E mail@east.uk.com</div> |  |  | <div>Client</div> <div>Landsec</div> |  |  |
|---|--|---|---|------|-------------|--|--|--|--|--|--|--------------------------------------|--|--|
|   |  |   | Rev.  | Date | Description |  |  |  |  |  |  |                                      |  |  |
|   |  |   |   |      |             |  |  |  |  |  |  |                                      |  |  |
|   |  |   | <div>Project Name</div> <div>Meanwhile Uses - O2 Entrance</div> |      |             |  |  |  |  |  |  |                                      |  |  |
| <div>Drawing</div> <div>Proposed Stencils Plan</div>  |  |   |   |      |             |  |  |  |  |  |  |                                      |  |  |
| <div>Job No.</div> <div>238-FRL</div>   |  | <div>Dwg No.</div> <div>A-01-120</div>  | <div>Revision</div> <div>--</div>                               |      |             |  |  |  |  |  |  |                                      |  |  |
| <div>Status</div> <div>PLANNING</div>   |  | <div>Scale</div> <div>Varies @ A1</div> | <div>Issue Date</div> <div>24/05/22</div>                       |      |             |  |  |  |  |  |  |                                      |  |  |