
2 3 M

SECTION DD

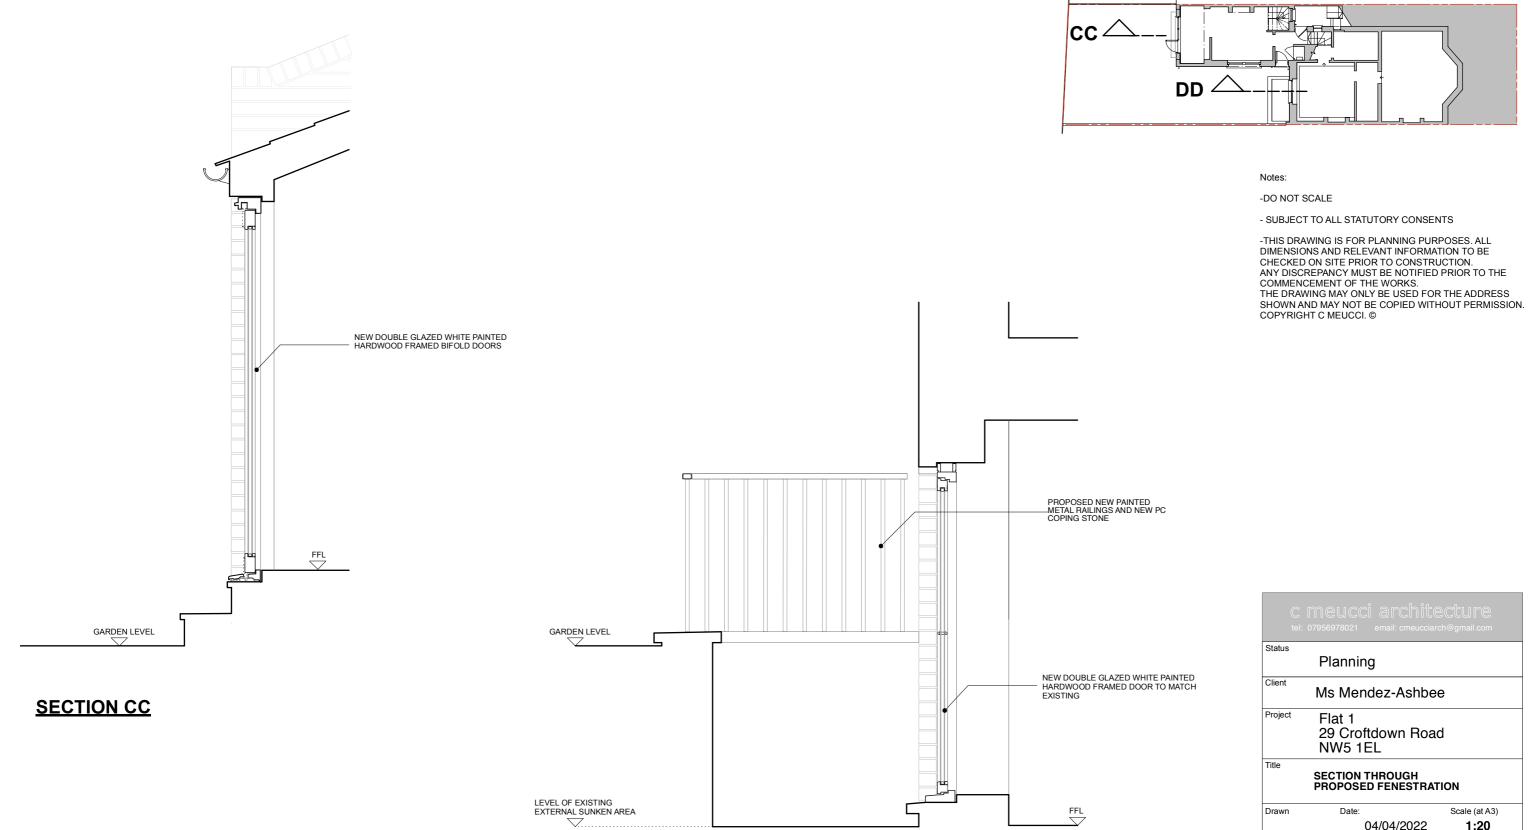

Planning			
Client Ms Mendez-Ashbee			
Project Flat 1 29 Croftdown Road NW5 1EL			
Title SECTION THROUGH PROPOSED FENESTRATION			
Drawn	Da	ite:	Scale (at A3)
		04/04/2022	1:20
Drawing No			Rev No
100/PL107			Α
Rev.	Date.		
A.	27.05.2022.	Fenestration to sunken area rather than window	labelled as door