
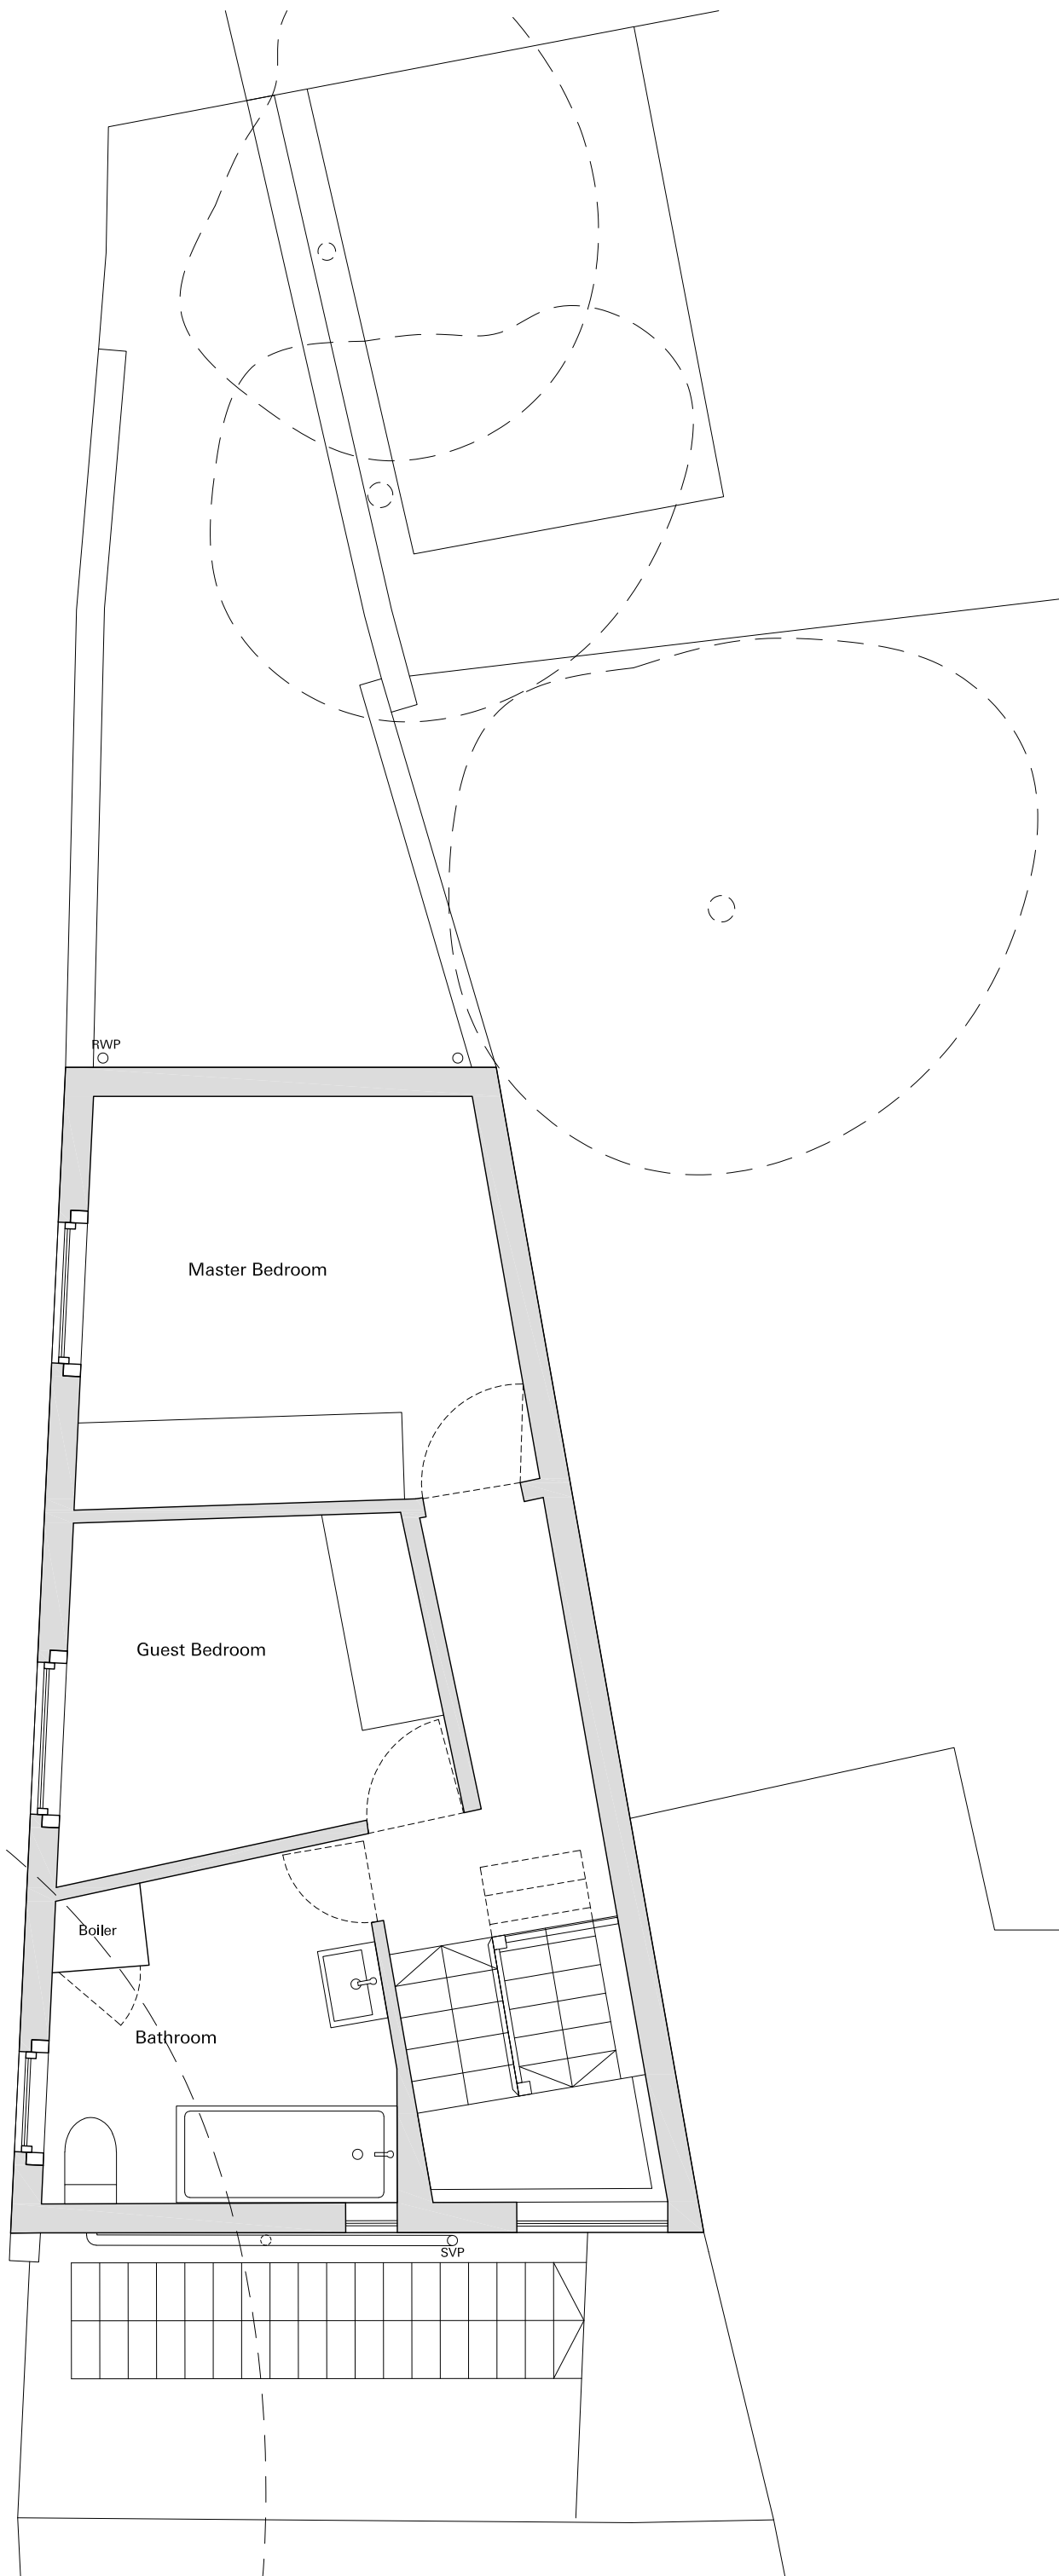


For Planning  
These drawings are not for construction.  
Check all dimensions on site. Do not scale off drawings  
without prior consultation. Any discrepancies to be reported  
to architects before execution of relevant works. This drawing  
has been produced for the development at The Coach House  
and for this project alone and is not intended for use by any  
other person or for any other purpose. Drawings remain  
copyright of Ludwig Willis Architects and may not be  
reproduced without written consent or licence.

Notes:

 Existing building fabric



Issue / Revision  
P01 22/04/2022 For Planning

# LudwigWillis Architects

Project  
The Coach House  
Fawley Road  
NW6 1SN

Existing Plan  
First Floor

10/03/2021  
1:50  
A3

041\_PLN\_003\_P01  
For Planning

