



For Planning
These drawings are not for construction.
Check all dimensions on site. Do not scale off drawings
without prior consultation. Any discrepancies to be reported
to architects before execution of relevant works. This drawing
has been produced for the development at The Coach House
and for this project alone and is not intended for use by any
other person or for any other purpose. Drawings remain
copyright of Ludwig Willis Architects and may not be
reproduced without written consent or licence.


Notes:

-  Existing building fabric
-  Proposed building fabric

Proposed aluminium framed
conservation rooflight

Proposed clay roof tiles

Proposed cast iron effect
rainwater pipe and gutter to
replace existing

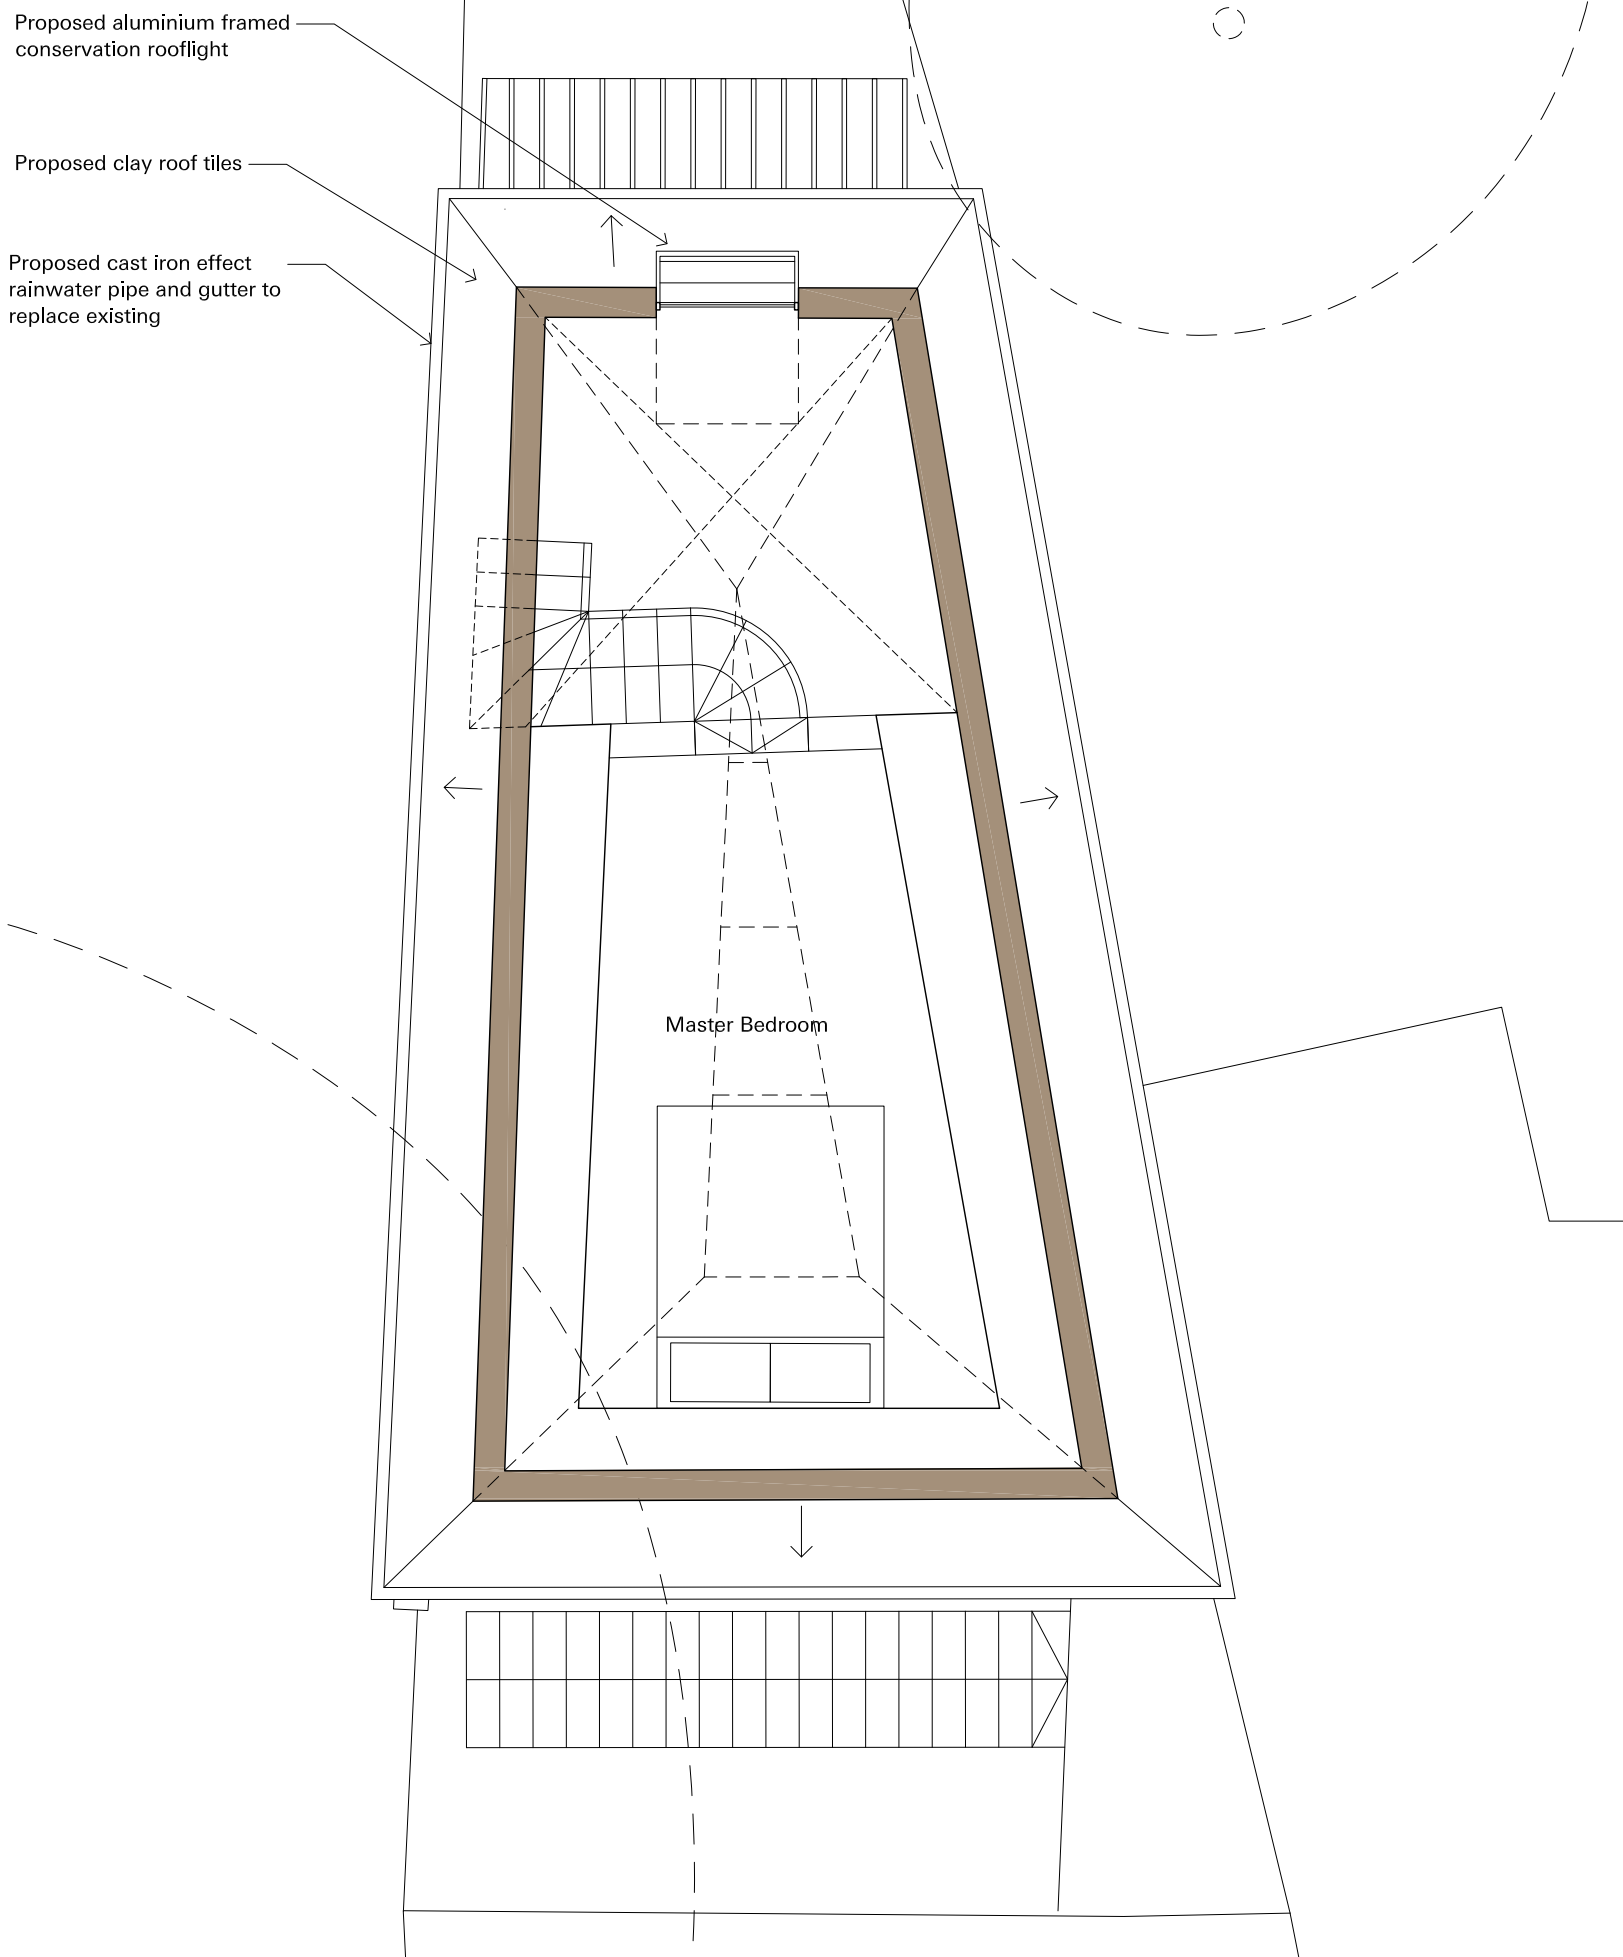

Issue / Revision
P01 22/04/2022 For Planning

Ludwig Willis
Architects

Project
The Coach House
Fawley Road
NW6 1SN

Proposed Plan
Mezzanine Floor

13/04/2021
1:50
A3

041_PLN_104_P01
For Planning

