


For Planning
 These drawings are not for construction.
 Check all dimensions on site. Do not scale off drawings
 without prior consultation. Any discrepancies to be reported
 to architects before execution of relevant works. This drawing
 has been produced for the development at The Coach House
 and for this project alone and is not intended for use by any
 other person or for any other purpose. Drawings remain
 copyright of Ludwig Willis Architects and may not be
 reproduced without written consent or licence.

Notes:

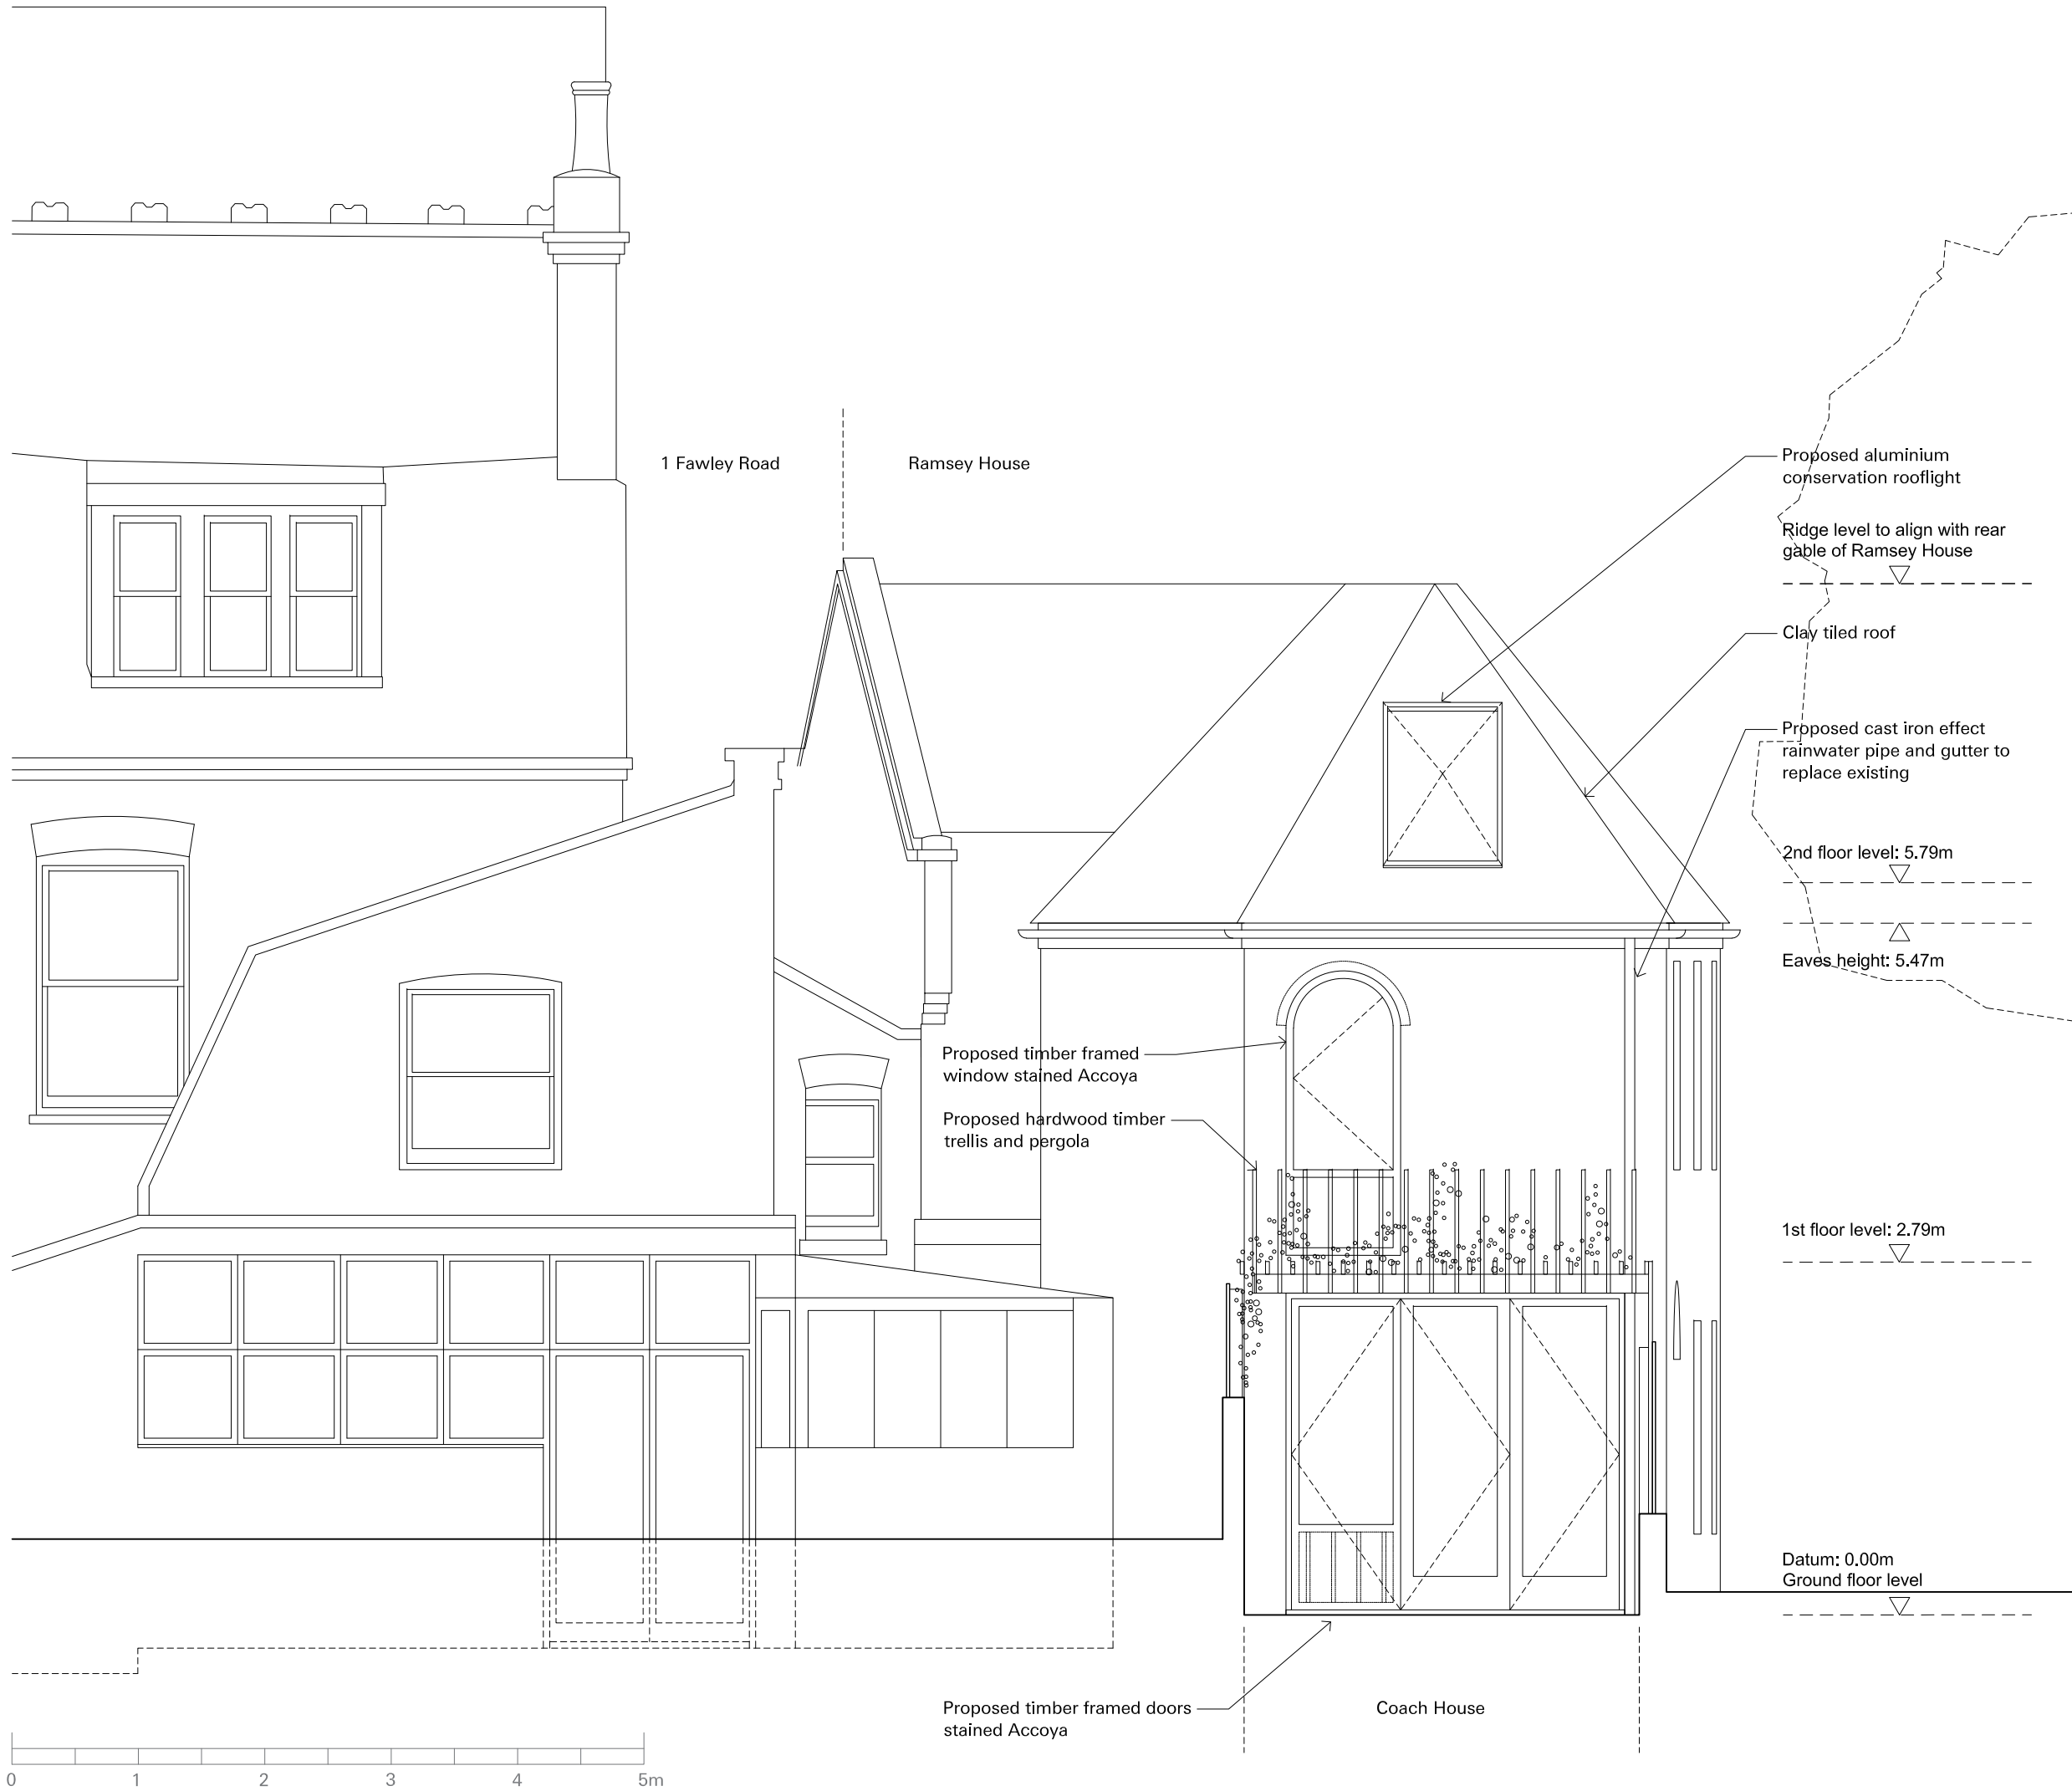

Issue / Revision
 P01 22/04/2022 For Planning

Ludwig Willis Architects

Project
 The Coach House
 Fawley Road
 NW6 1SN

Proposed Elevation
 North

13/04/2021
 1:50
 A3

041_ELE_101_P01
 For Planning