


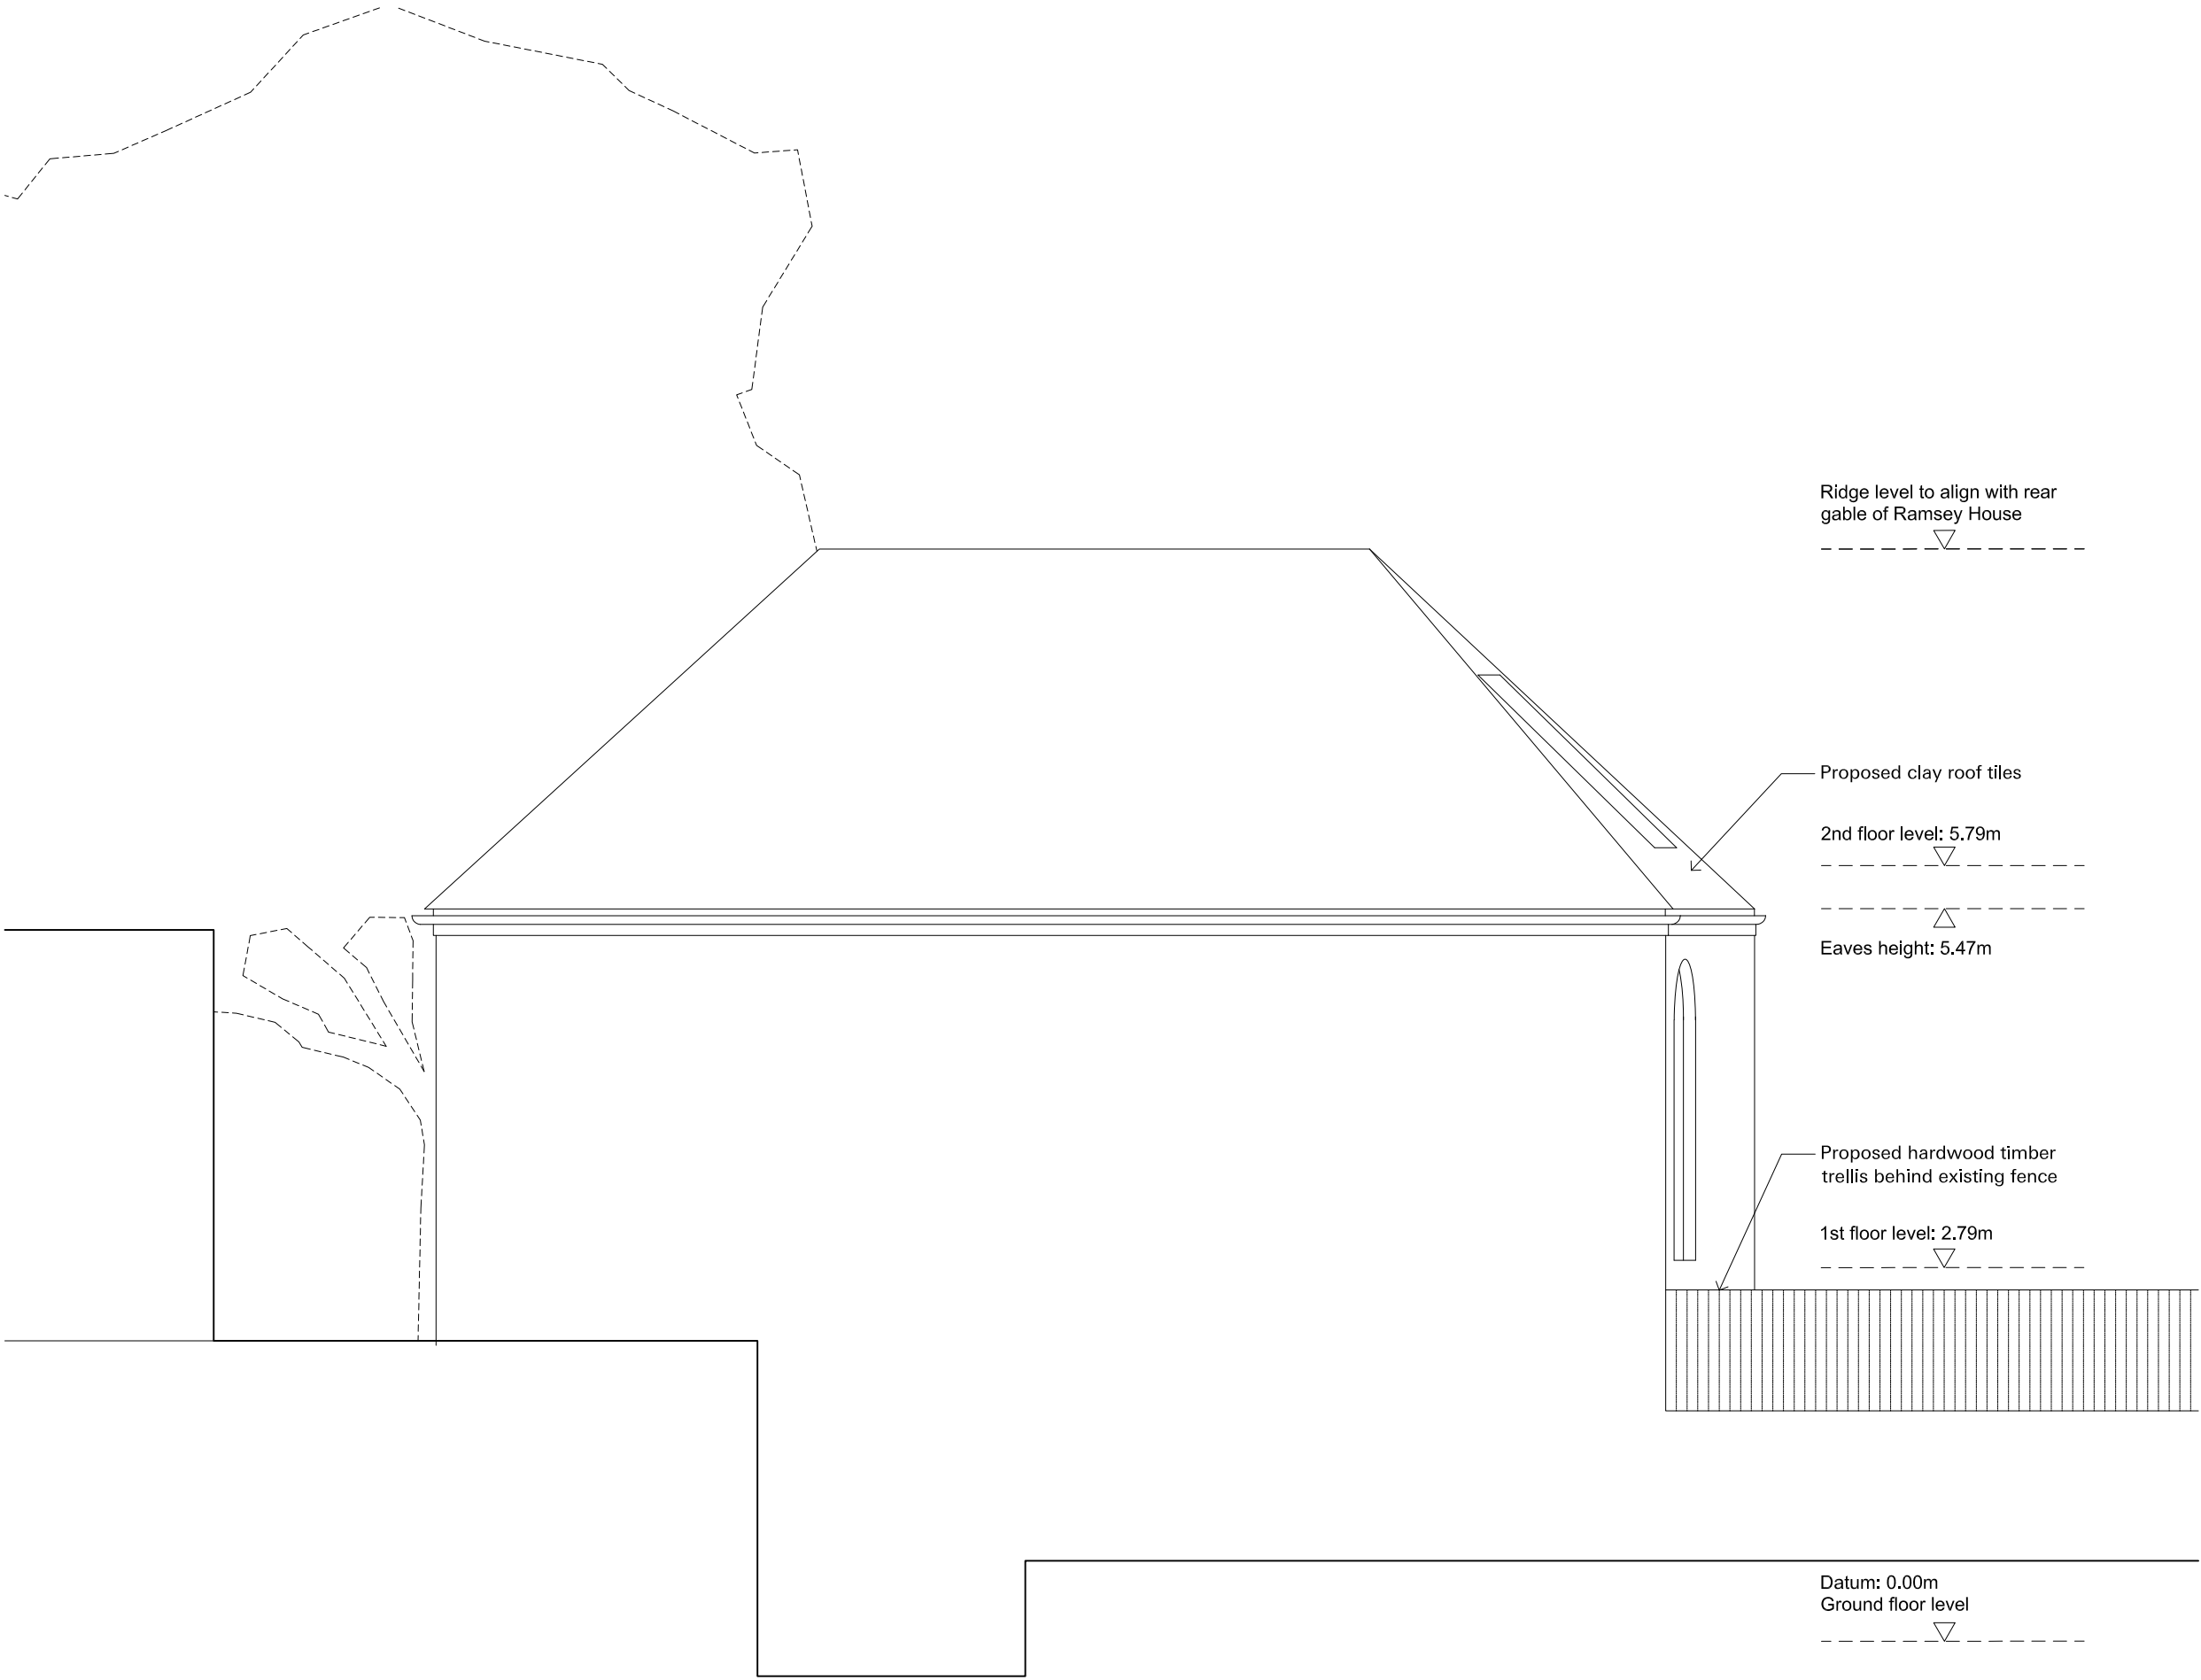

For Planning
These drawings are not for construction.
Check all dimensions on site. Do not scale off drawings
without prior consultation. Any discrepancies to be reported
to architects before execution of relevant works. This drawing
has been produced for the development at The Coach House
and for this project alone and is not intended for use by any
other person or for any other purpose. Drawings remain
copyright of Ludwig Willis Architects and may not be
reproduced without written consent or licence.

Notes:

Issue / Revision
P01 22/04/2022 For Planning

LudwigWillis Architects

Project
The Coach House
Fawley Road
NW6 1SN

Proposed Elevation
East

13/04/2021
1:50
A3

041_ELE_103_P01
For Planning

