





1 Proposed Elevation - West (Courtyard)
Scale: 1:100

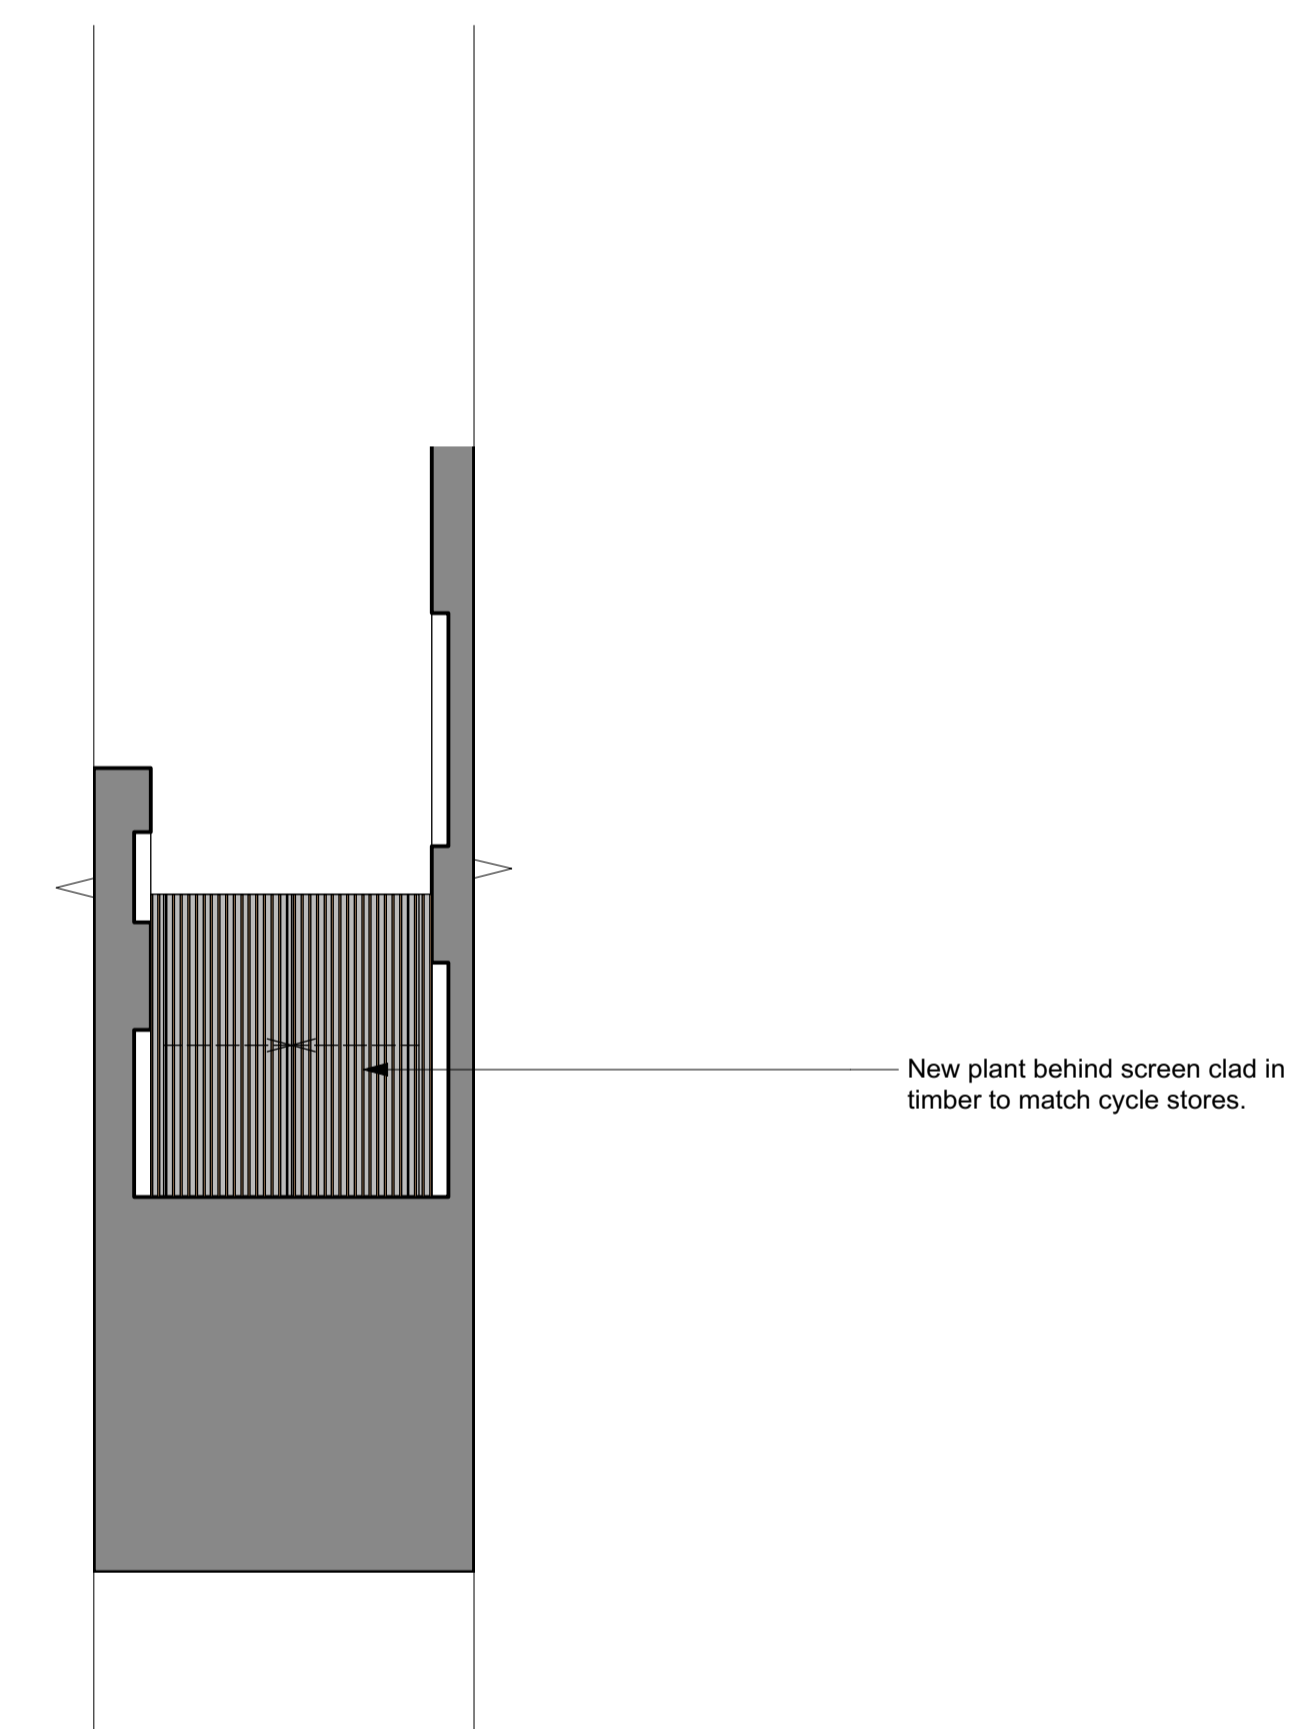

2 Proposed Elevation - North (Courtyard)
Scale: 1:100

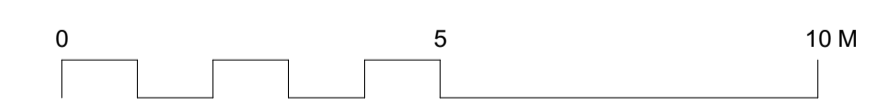

DRAWING NOTES:
 All dimensions to be checked on site prior to commencement of any works, and/or preparation of any shop drawings.
 Sizes of and dimensions to any structural elements are indicative only. See structural engineers drawings for actual sizes/dimensions.
 Sizes of and dimensions to any service elements are indicative only. See service engineers drawings for actual sizes and dimensions.
 This drawing to be read in conjunction with all other Architect's drawings, specifications and other Consultants' information.
 All proprietary systems shown on this drawing are to be installed strictly in accordance with the Manufacturers/Suppliers recommended details.
 Any discrepancies between information shown on this drawing and any other contract information or manufacturers/suppliers recommendations is to be brought to the attention of the Architect.
 DO NOT SCALE FROM THIS DRAWING.

DRAWING NOTES:

Approved Drawing

P1 For Planning STATUS REVISION DATE	DRAWING PROPOSED ELEVATIONS Courtyard Elevations		Buckley Gray Yeoman Studio 4.04 The Tea Building 56 Shoreditch High Street London E1 6JJ T: 020 7033 9913	
	SCALE 1:100 @ A1 (1:200 @ A3)	DRAWING FILE REF 1134_PL-GE-03.vwx		CLIENT Vine 1 & Vine 2 Ltd
	DATE March 2021	DRAWN BY WH		
	DWG No. 1134_PL-GE-03	REVISION P1		PROJECT 22-26 Vine Hill
DRAWING STATUS PLANNING			<small>Information contained on this drawing is the sole copyright of Buckley Gray Yeoman and is not to be reproduced without their permission.</small>	