

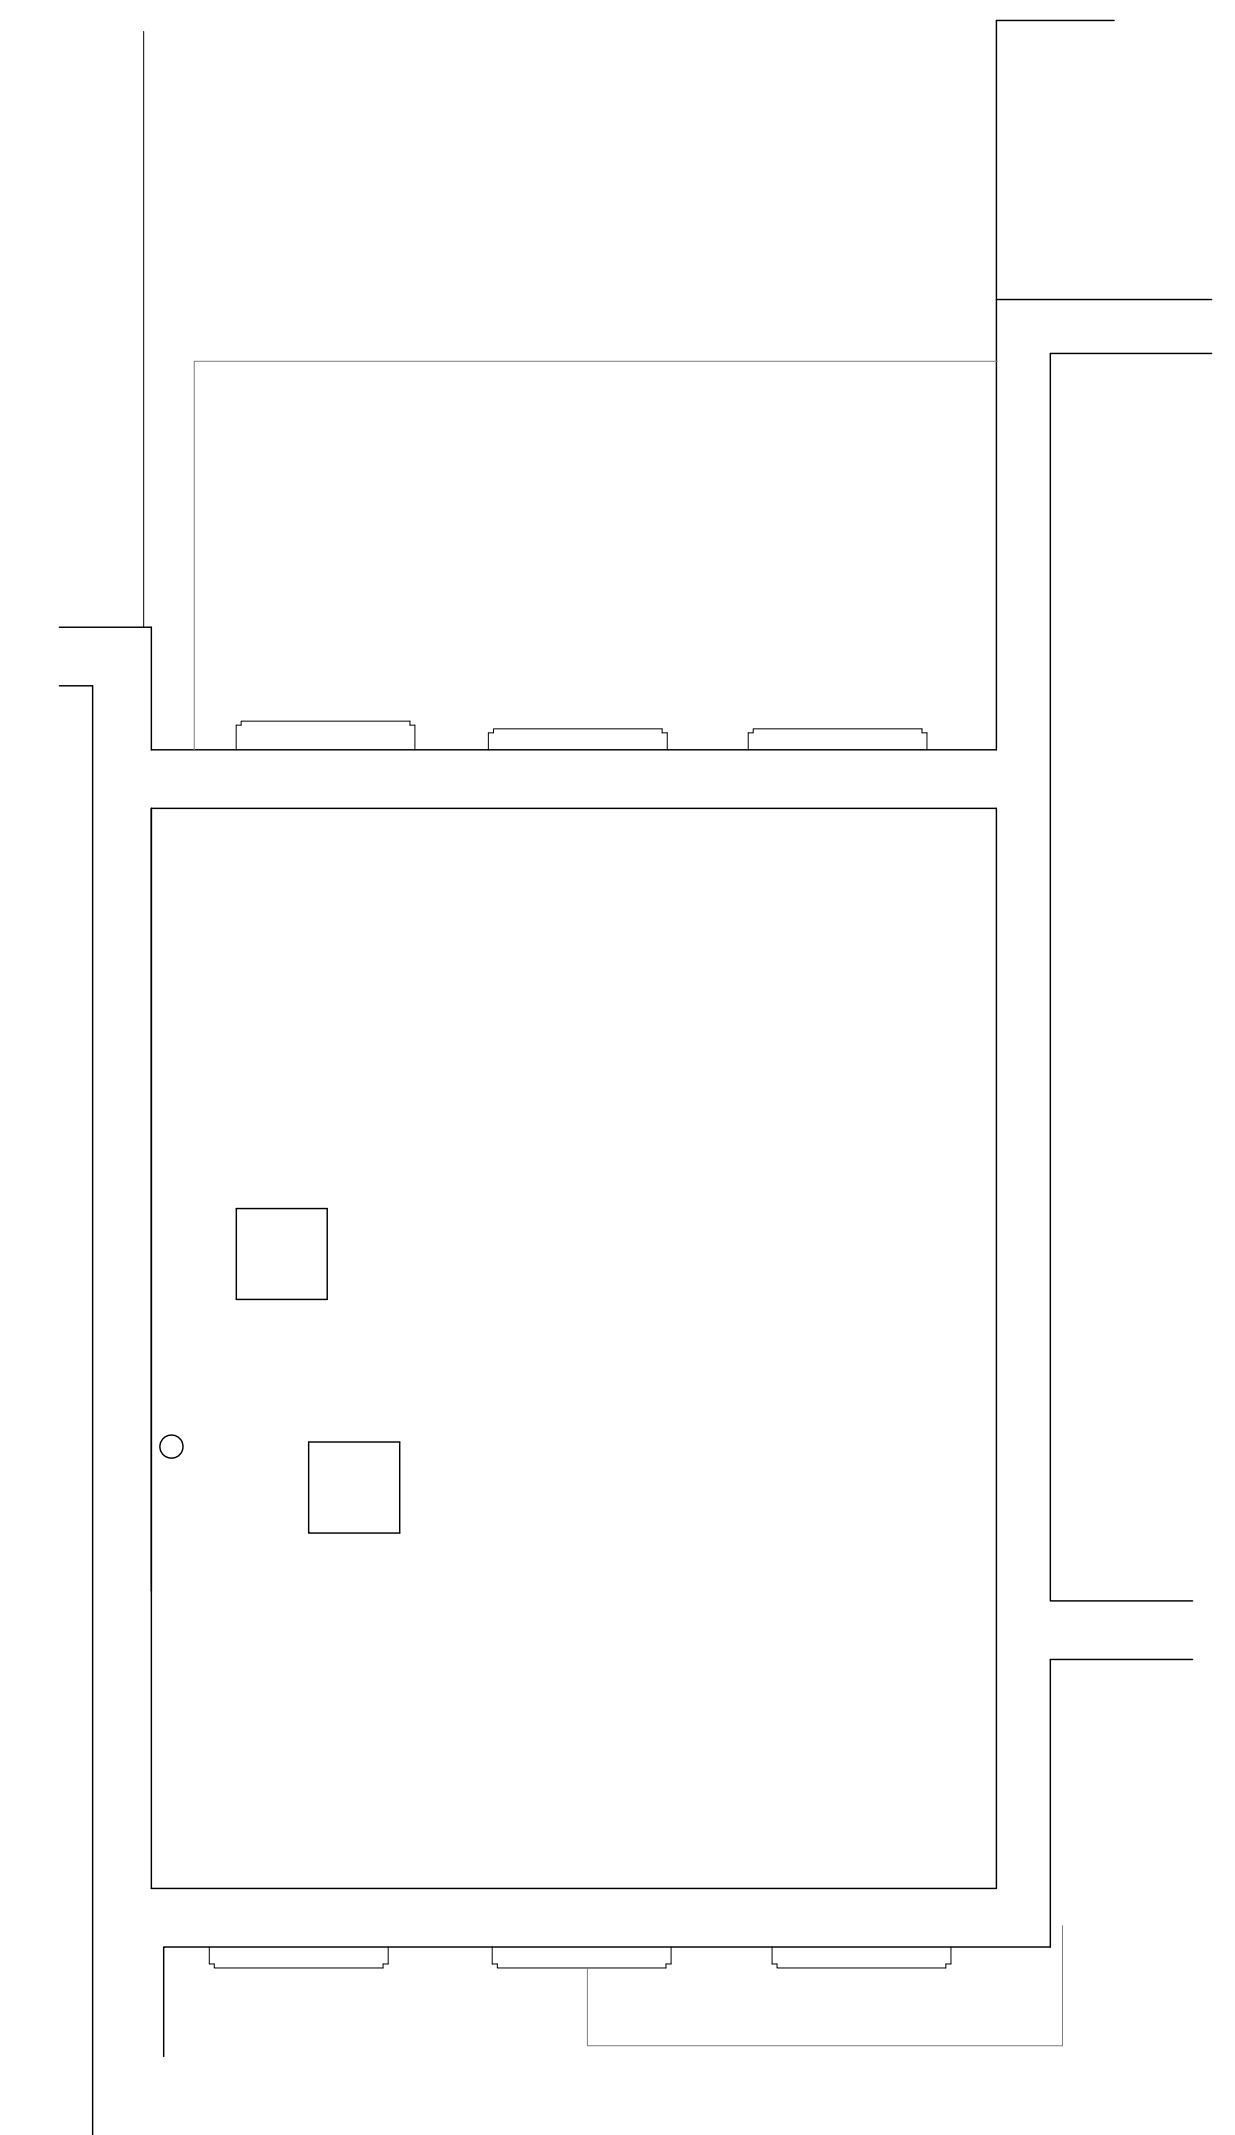
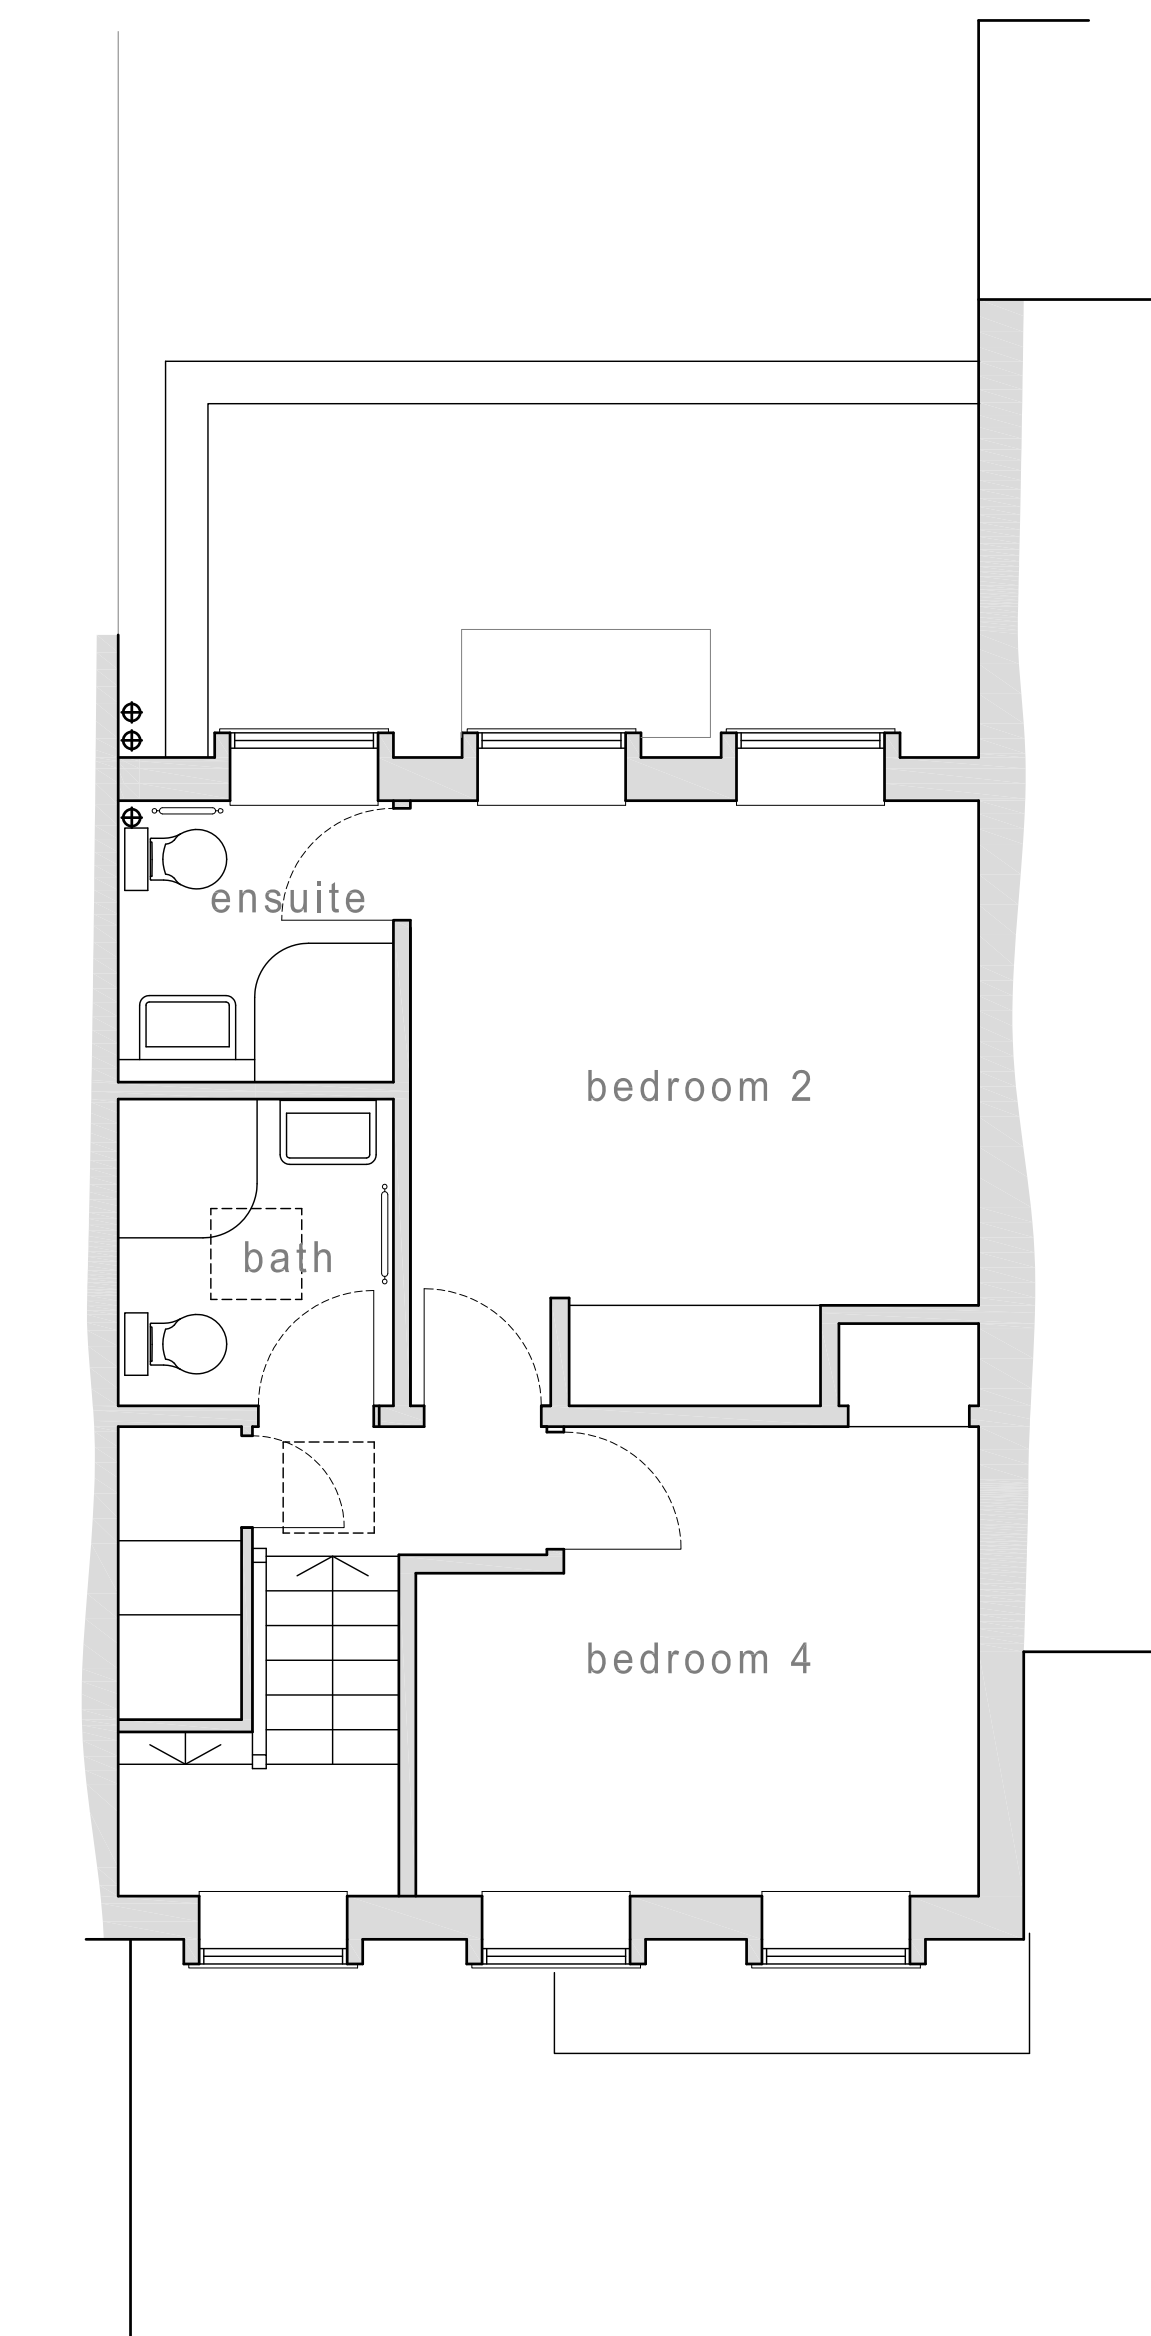
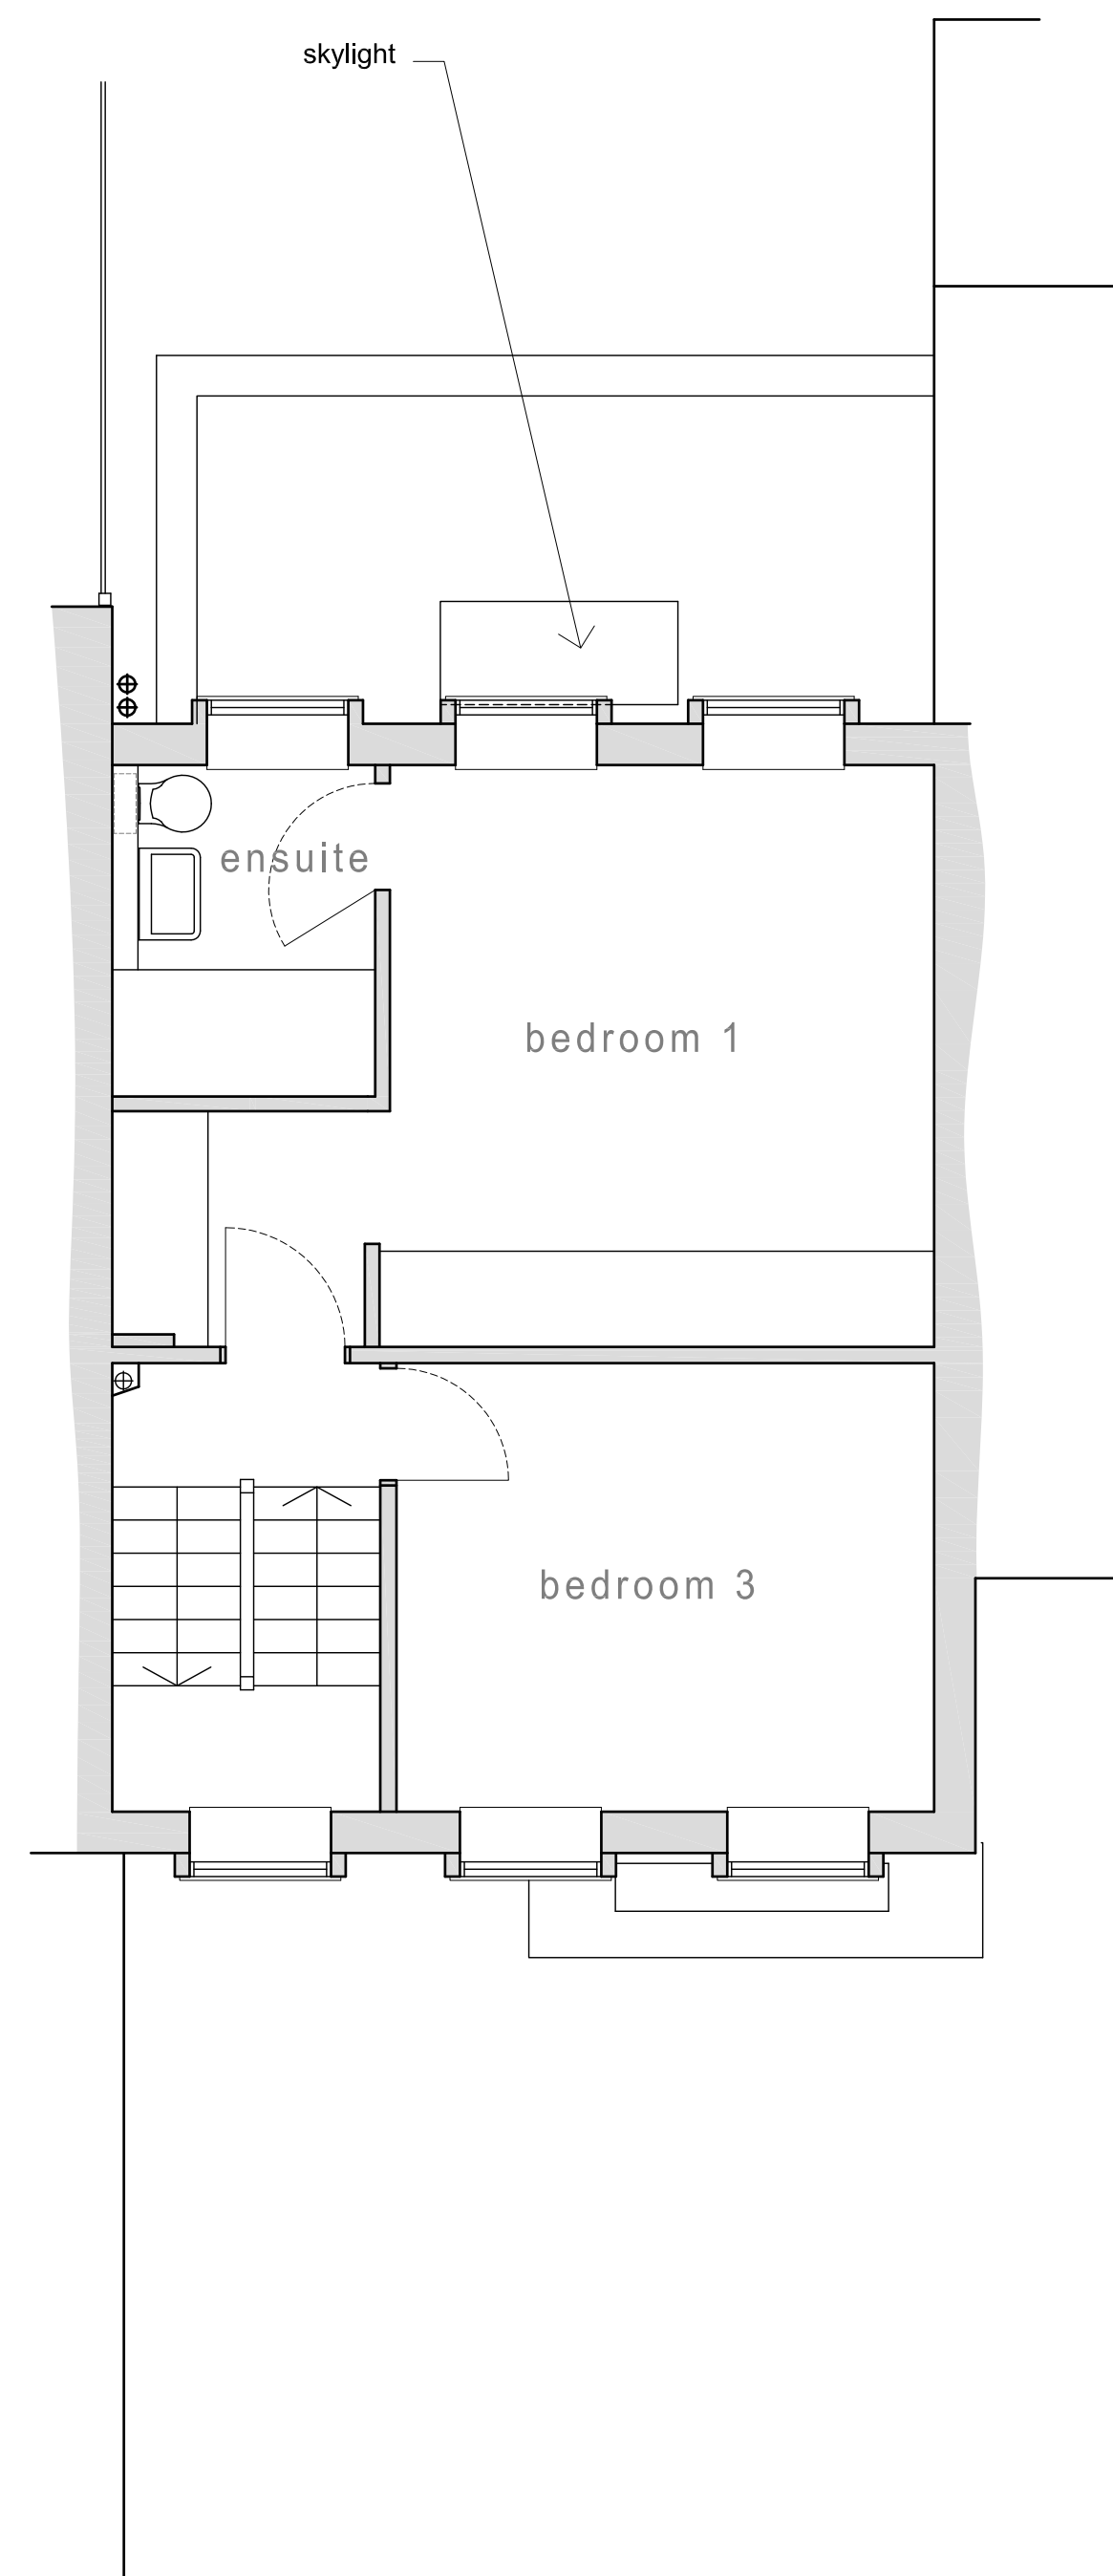


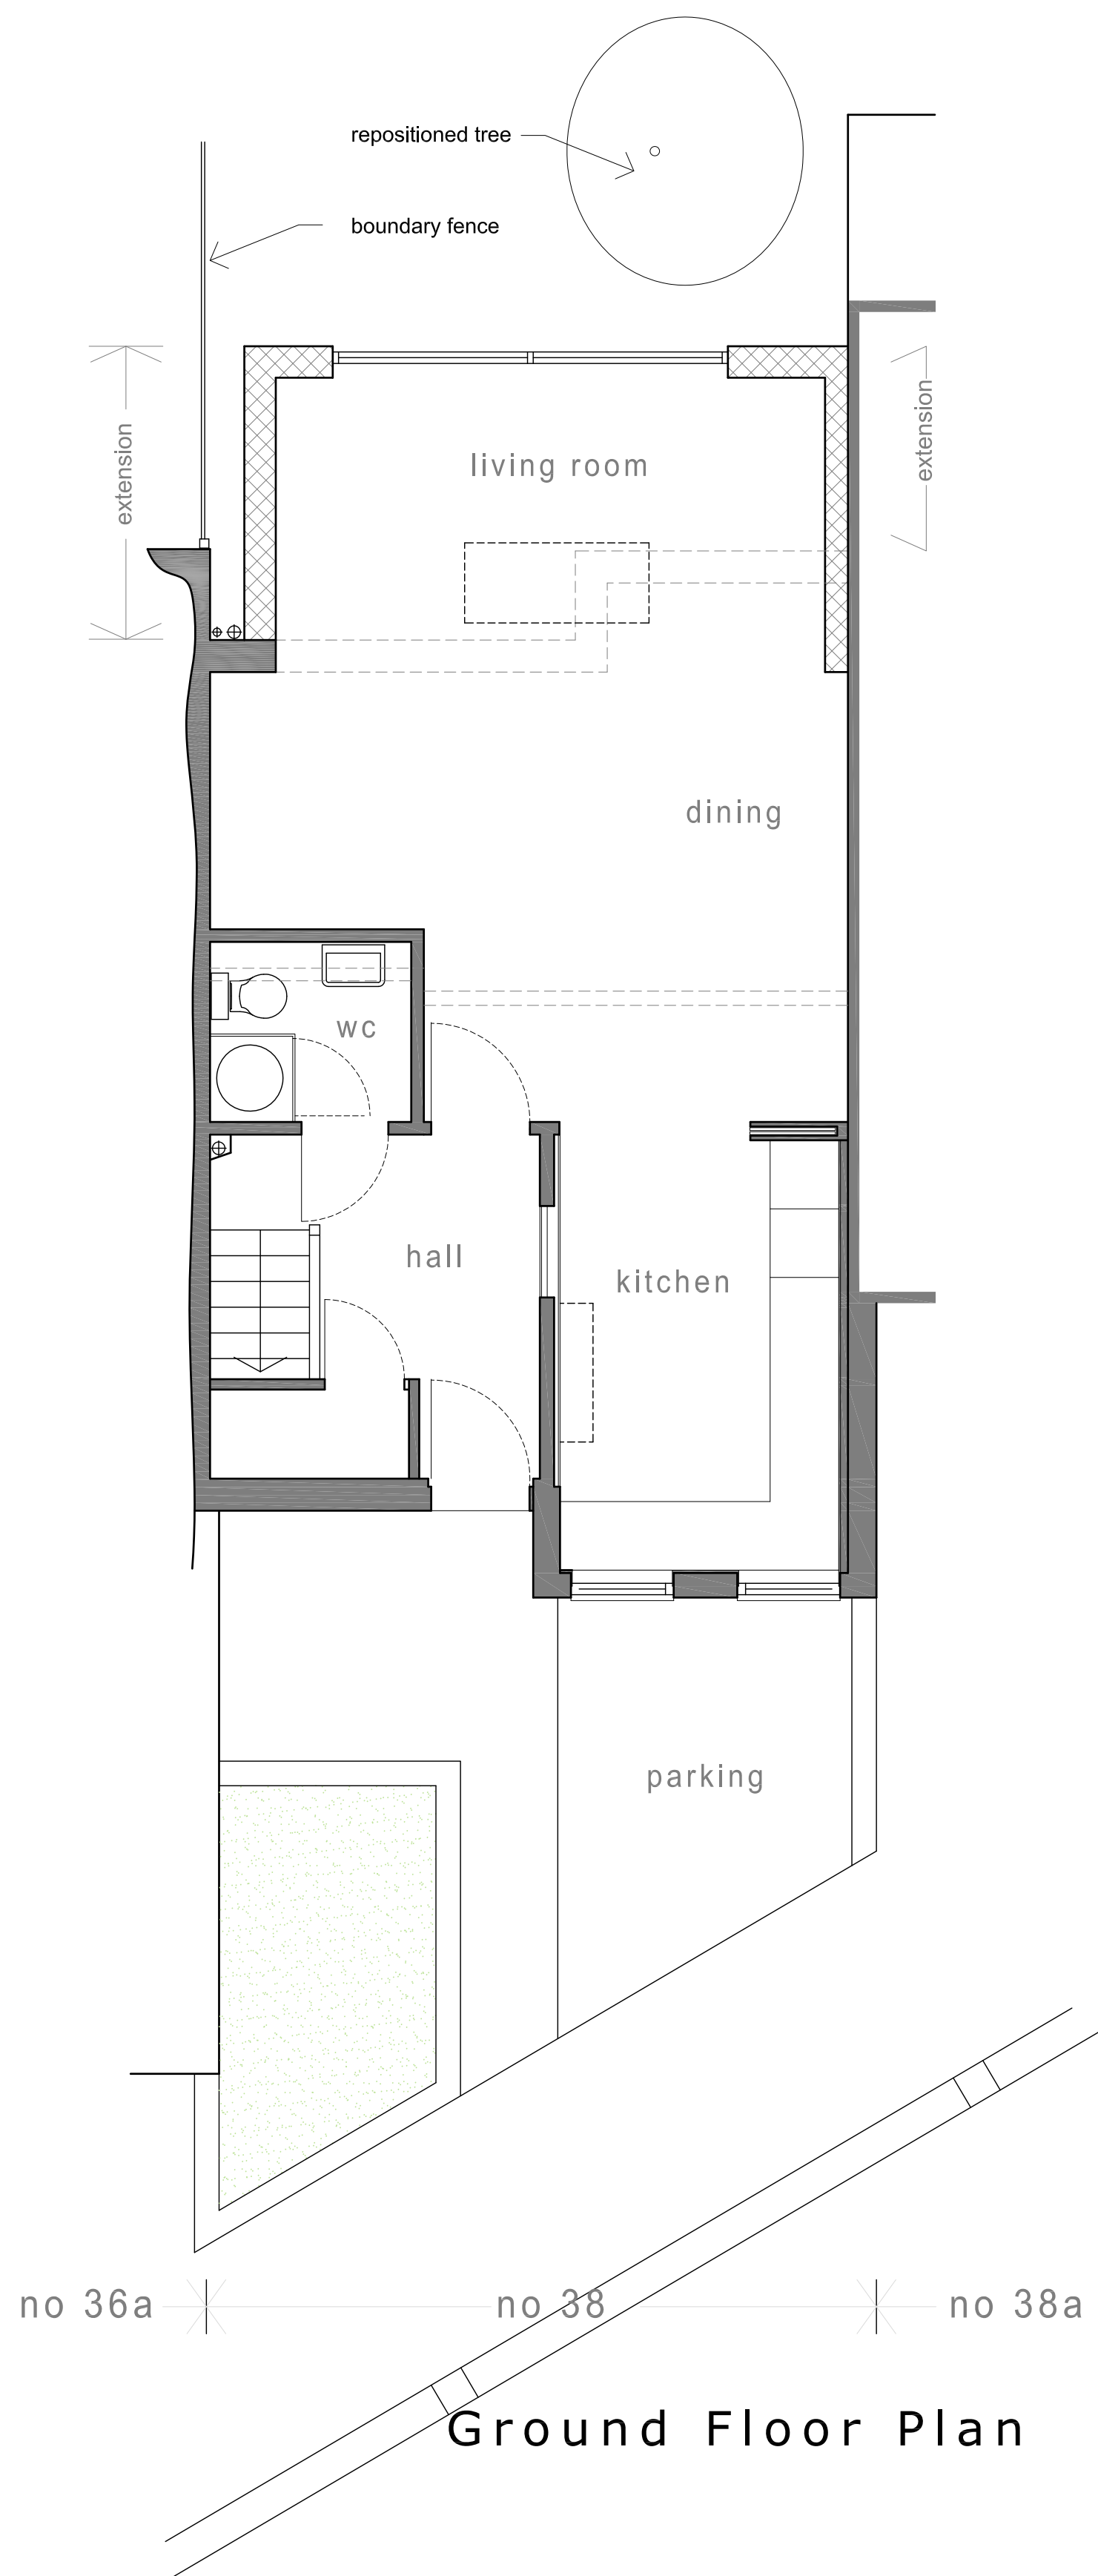

revisions:

- A 01 April 2022 first floor extension removed, ground floor extension reduce in depth by 300mm, driveway works omitted
- B 17 May 2022 rear extension adjusted on West side, to offset from the party wall with No 36A

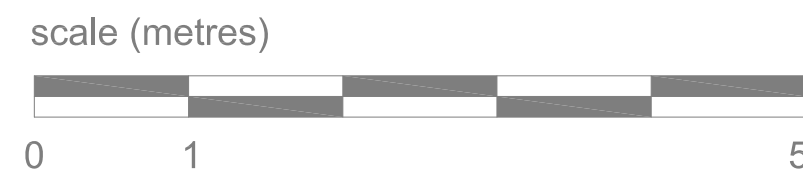

PLANNING APPLICATION

**GORDON
CURTIS**
ARCHITECTS
020 7586 6065
mail@gordoncurtis.com

38 St Albans Road London NW5 1RD
Elevations as existing & proposed

scale: 1:50 @ A1, 1:100 @ A3

dwg no 2106 - 04 B