


EXISTING SECTION
Facing No. 1 Erskine Road



PROPOSED SECTION

NEW

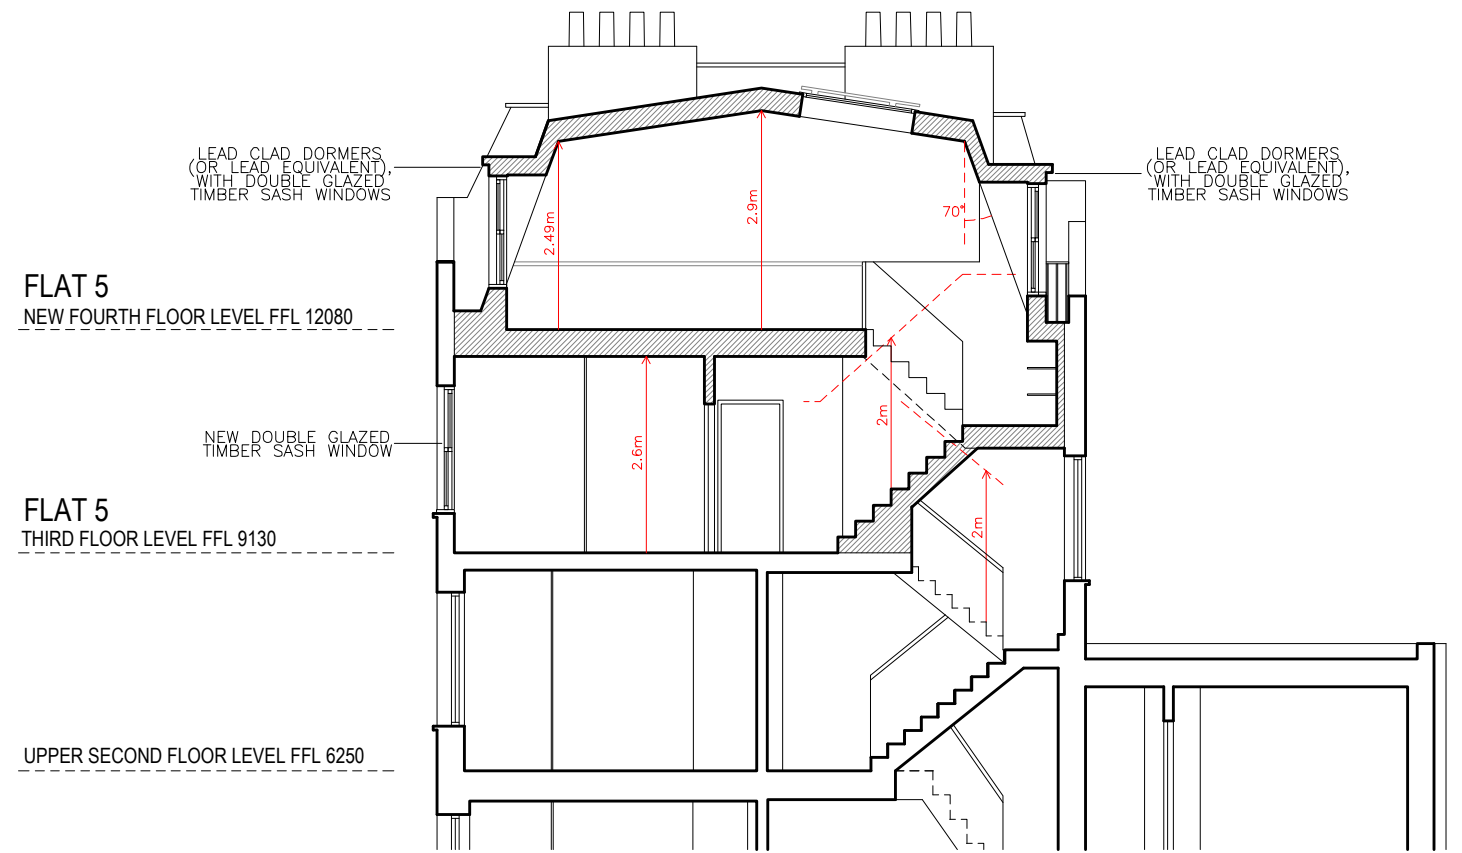

COOK TOWNSEND CHARTERED ARCHITECTS
COURTYARD STUDIO 41D BARNBURY ST
LONDON N1 1PW
EMAIL: jeff@cooktownsend.co.uk

CLIENT
MR JONATHAN ULINDER

PROJECT
FLAT 5, 2 ERSKINE ROAD
LONDON, NW3 3AJ

ALL INFORMATION CONTAINED IN THIS DRAWING IS THE SOLE
COPYRIGHT OF COOK TOWNSEND ARCHITECTS AND IS NOT TO BE
REPRODUCED WITHOUT THEIR CONSENT. ALL DIMENSIONS TO BE
CONFIRMED ON SITE.

DRAWING
MANSARD ROOF EXTENSION—
EXISTING AND PROPOSED
SECTIONS

SCALE 1:100 @ A3
DATE MAY 2022

DWG No
ERSK PR 04 REV —

| | | |
|----------------|------------------|-------------------------------------|
| DRAWING STATUS | FOR INFORMATION | <input checked="" type="checkbox"/> |
| FOR TENDER | FOR CONSTRUCTION | <input type="checkbox"/> |