

HOARDING - APPLICATION

UNCOMMON

ELEVATIONS



FRONT ELEVATION



LHS ELEVATION




RHS ELEVATION


SCALE 1:100

UNCOMMON


The maximum height of any of the individual symbols

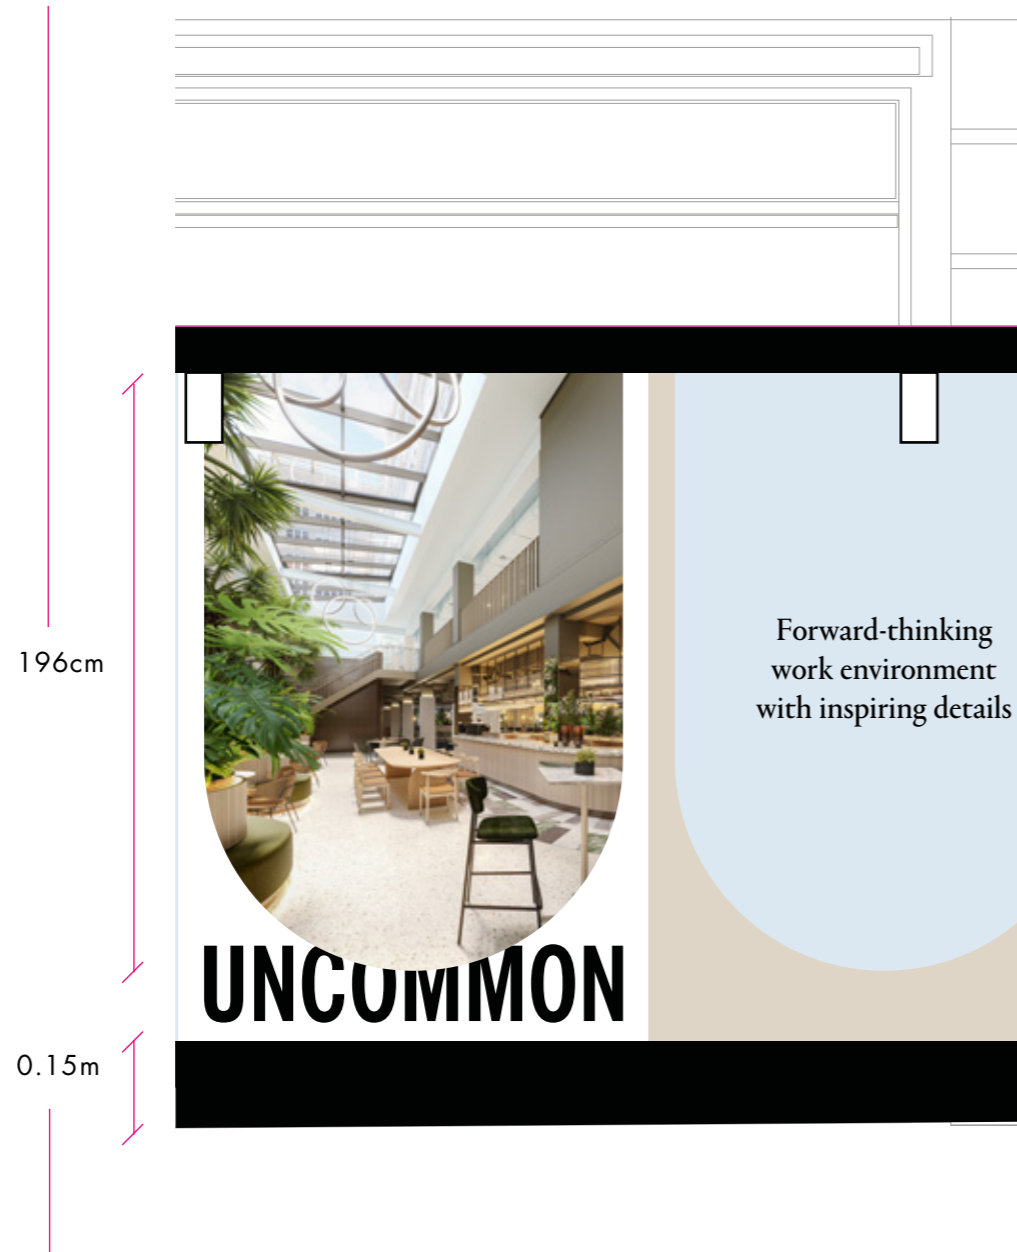


The height from the ground to the base of the advertisement

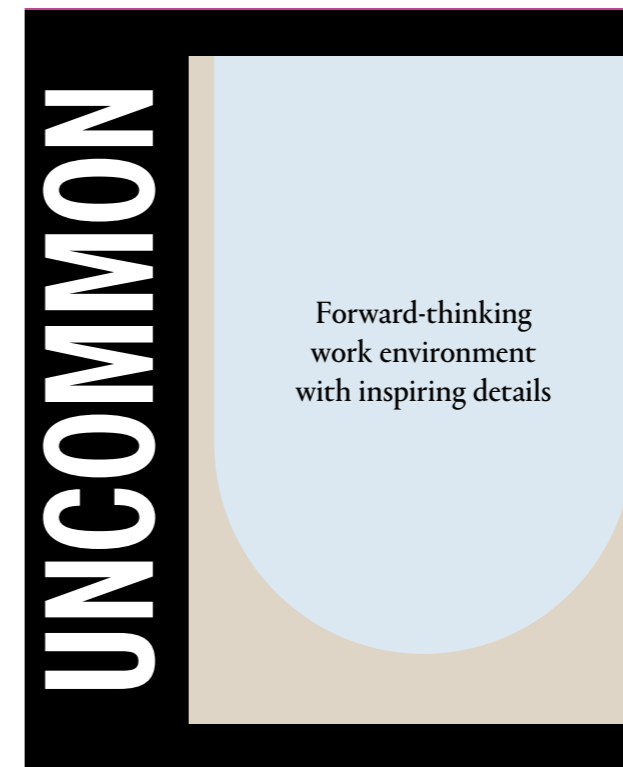

The maximum height of any of the individual letters

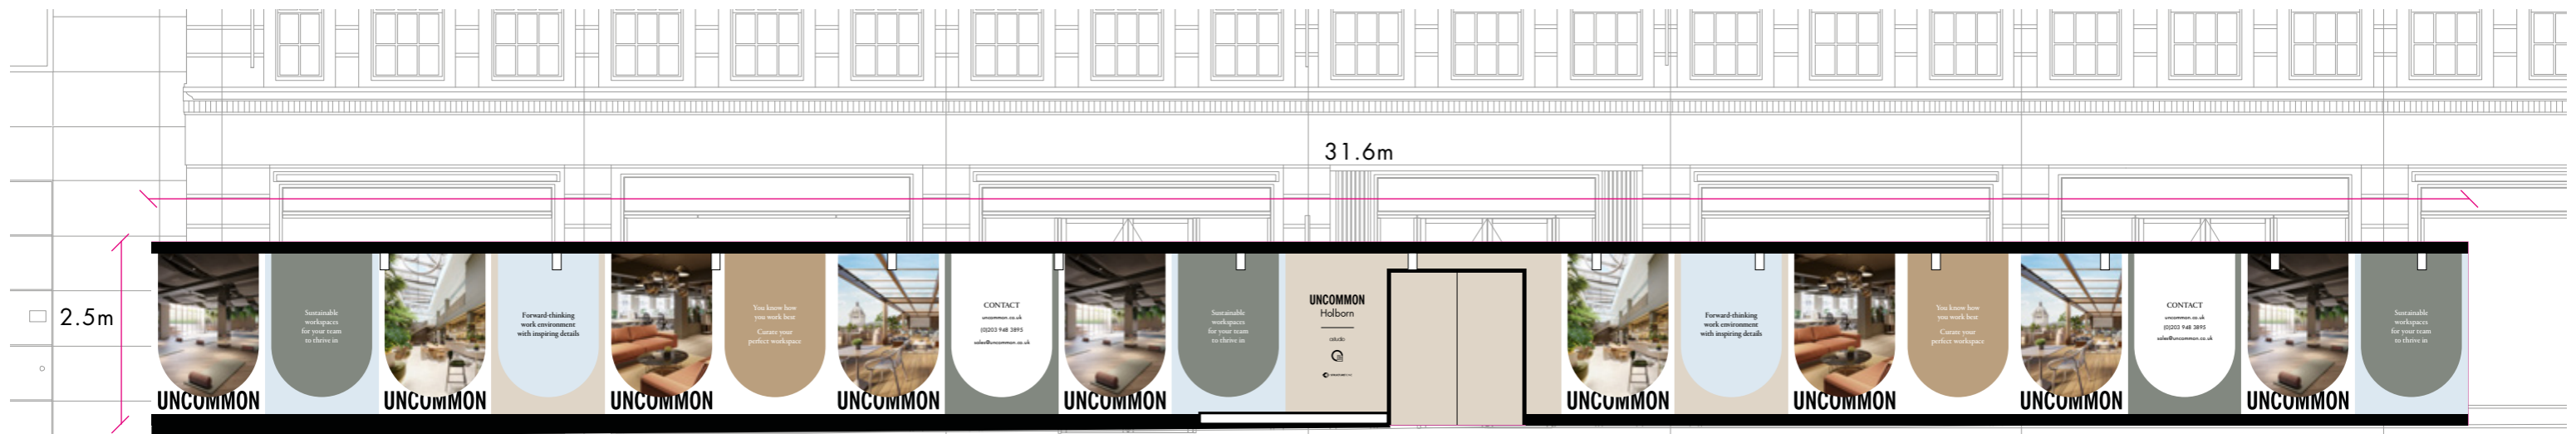


FRONT ELEVATION

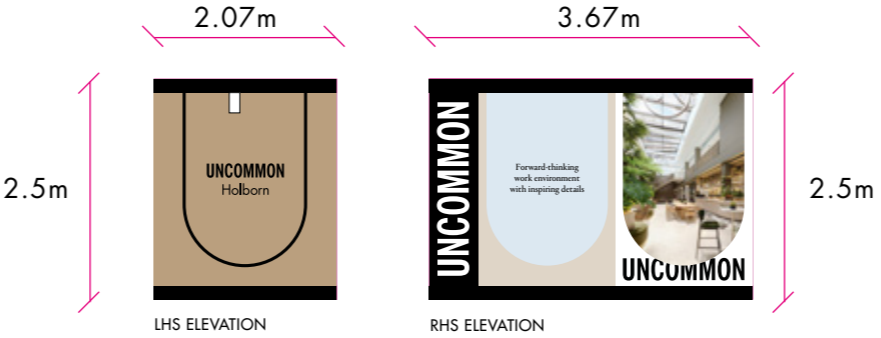

The dimensions of the proposed advertisement

The maximum projection of the advertisement from the face of the building

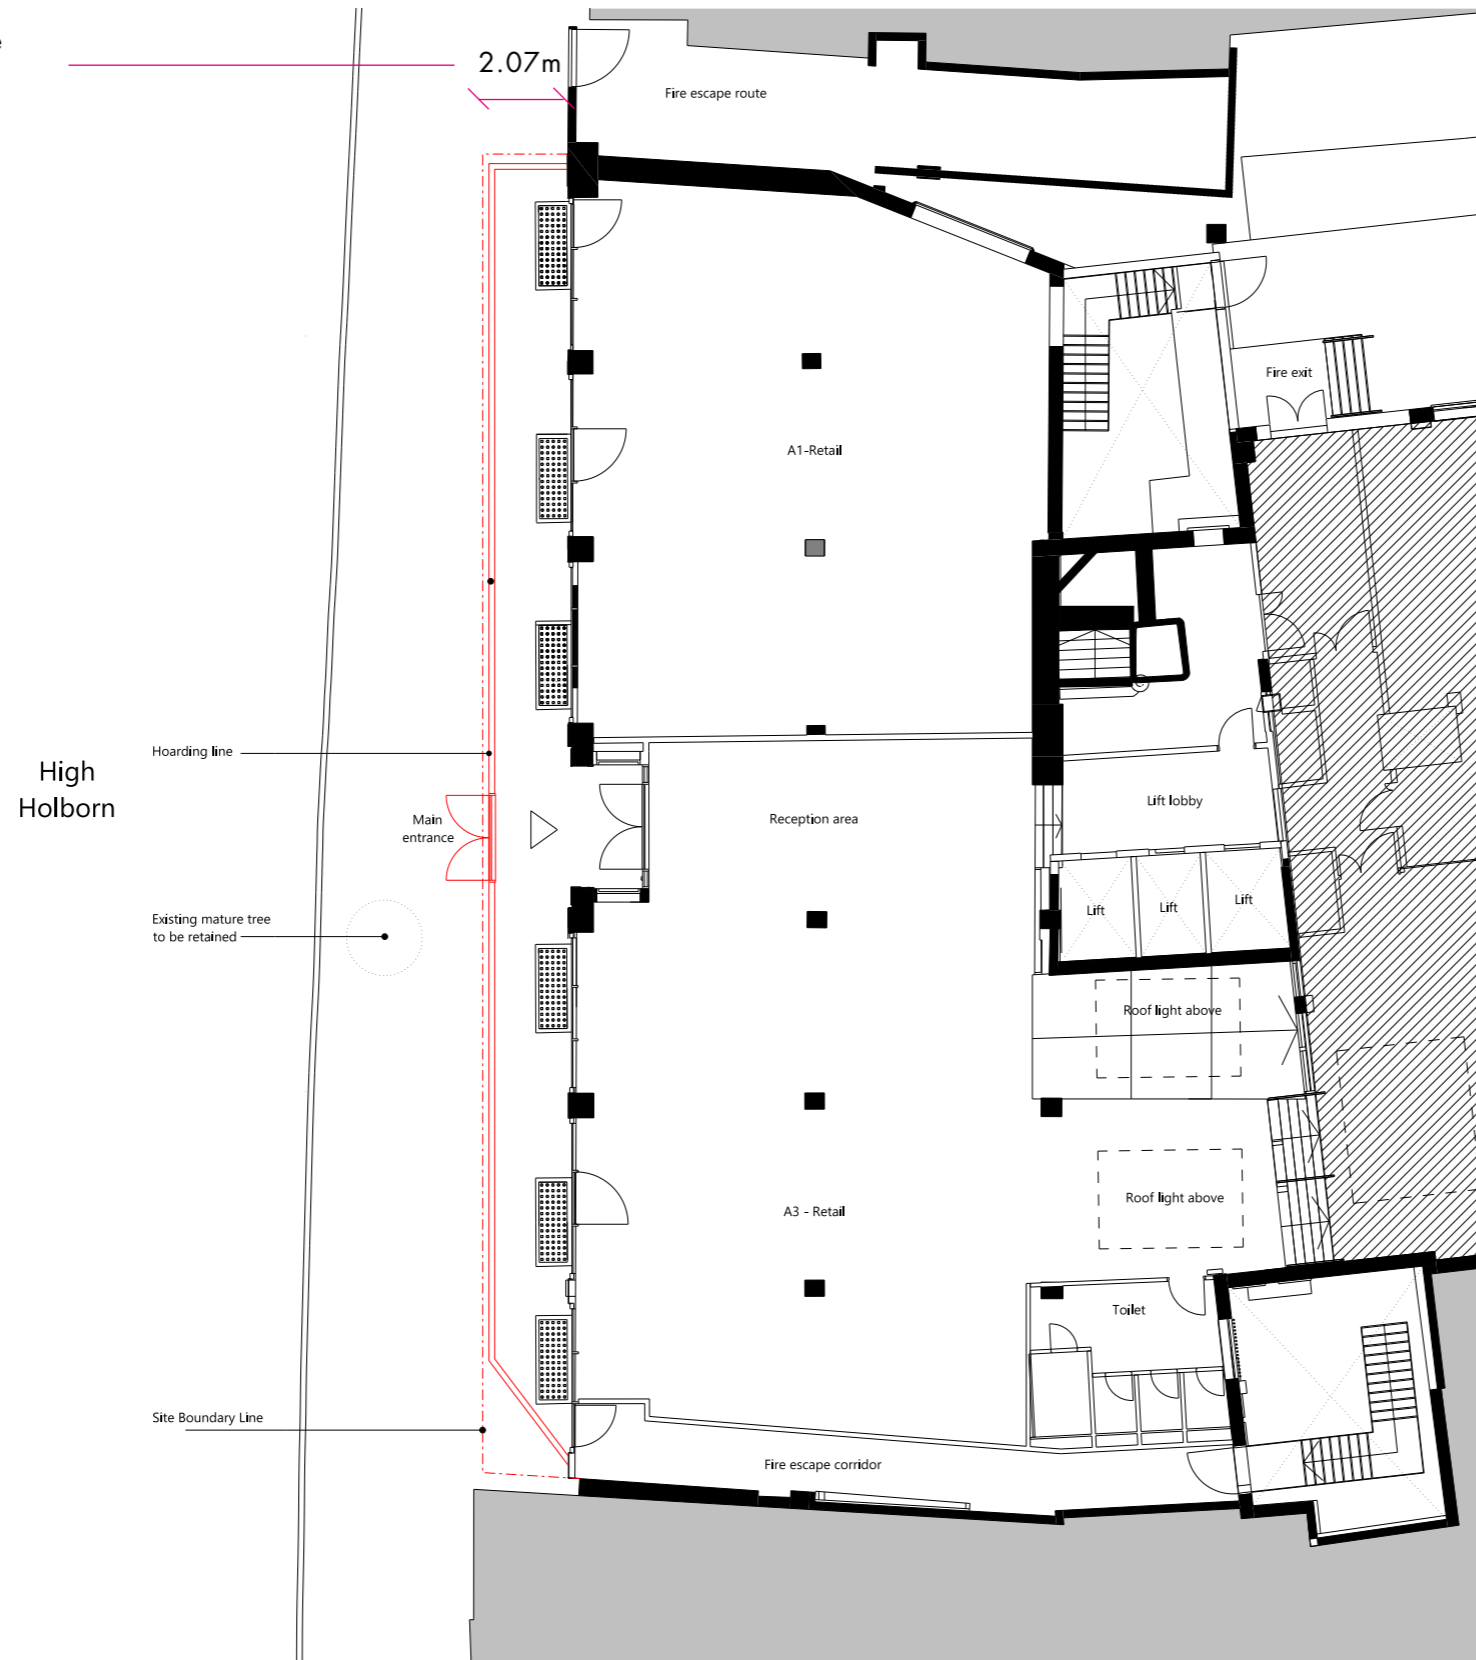

Rev	Description	Date	Dr	Ap
P01	Planning	06/08/2021	ML	NG

Revisions

Author

Client

4th Floor, 30 Millbank, London SW1P 4DU
 T: +44(0)207 401 4100 E: info@astudio.co.uk
 www.astudio.co.uk

Project						
Uncommon Holborn						
85 High Holborn						
Drawing name						
SET B Proposed Ground Floor Plan High Holborn						
Drawing number						
UCH-AST-XX-00-DR-A-011750						
Project	Orig	Zone	Location	Type	Role	Sequence Number
Scale	Format					
1 : 100	A1					
Project number	Drawing Status		Suitability		Rev	
21003	Stage 2		S0		P01	


UNCOMMON

ILLUMINATION

14 candelas

93 m2

0.15 candela per m2

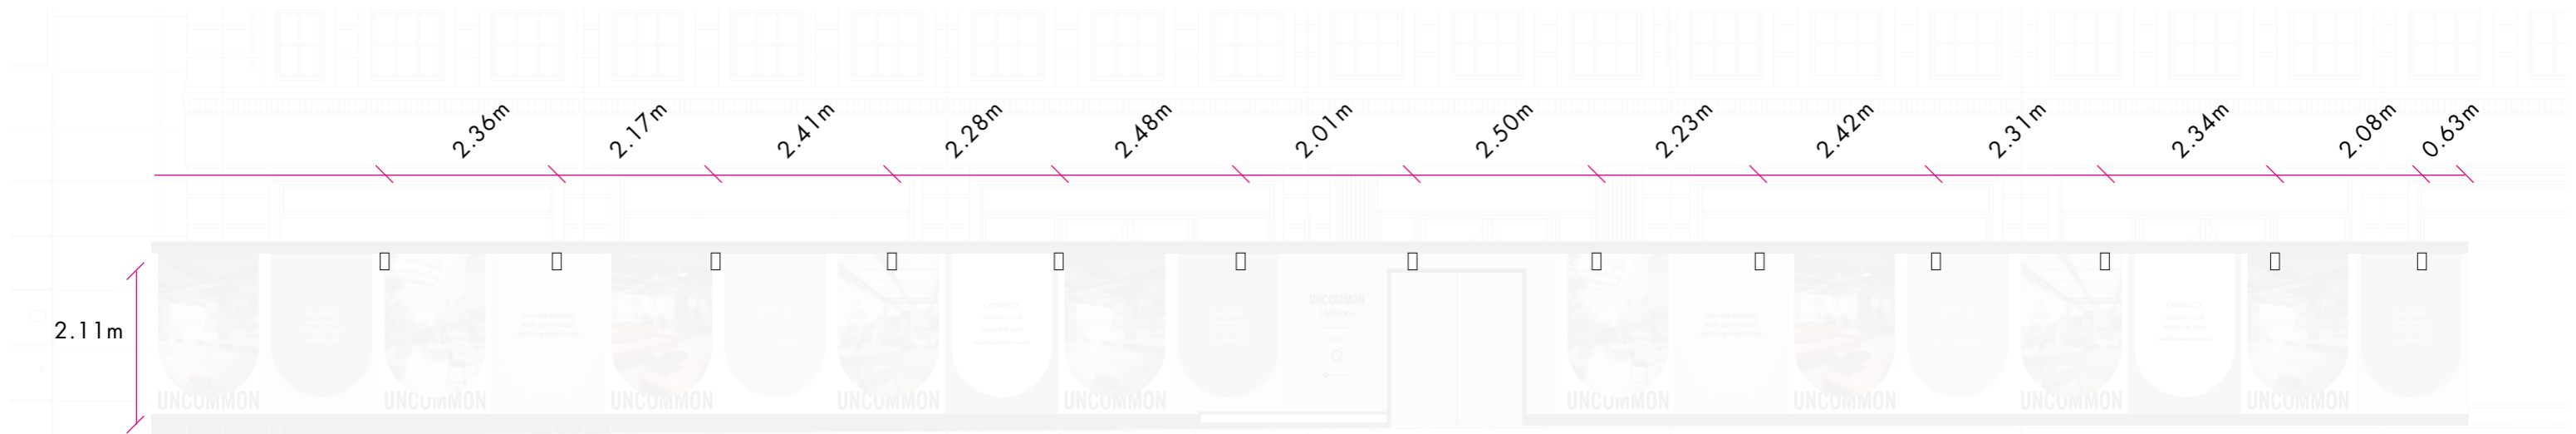

FRONT ELEVATION

0.91m 1.51m



LHS ELEVATION



RHS ELEVATION

UNCOMMON

Reference: 11YY 37/219


Range: Dulux® Trade



L	a	b
67.28	6.60	20.88
H	L	C
72	67	22
CMYK: 0; 15; 32; 27		
sRGB: 186; 159; 126		
Hex: #BA9F7E		
LRV: Approx. 37 <i>Light Reflectance Value</i>		

Reference: 20YY 67/084


Range: Dulux® Trade

 

L	a	b
85.50	1.96	8.17
H	L	C
77	86	8
CMYK: 0; 5; 11; 13		
sRGB: 222; 212; 198		
Hex: #DED4C6		
LRV: Approx. 67 <i>Light Reflectance Value</i>		

Reference: 82BG 79/062

Range: Dulux® Trade

 

L	a	b
91.23	-3.16	-5.34
H	L	C
239	91	6
CMYK: 8; 3; 0; 6		
sRGB: 220; 232; 240		
Hex: #DCE8F0		
LRV: Approx. 79 <i>Light Reflectance Value</i>		

Reference: 52GY 24/050

Range: Dulux® Trade



L	a	b
56.09	-3.59	3.48
H	L	C
136	56	5
CMYK: 4; 0; 6; 47		
sRGB: 130; 136; 128		
Hex: #828880		
LRV: Approx. 24 <i>Light Reflectance Value</i>		



UNCOMMON