




1- LONG SECTION / ROOF / SKYLIGHT.
Scale 1:5

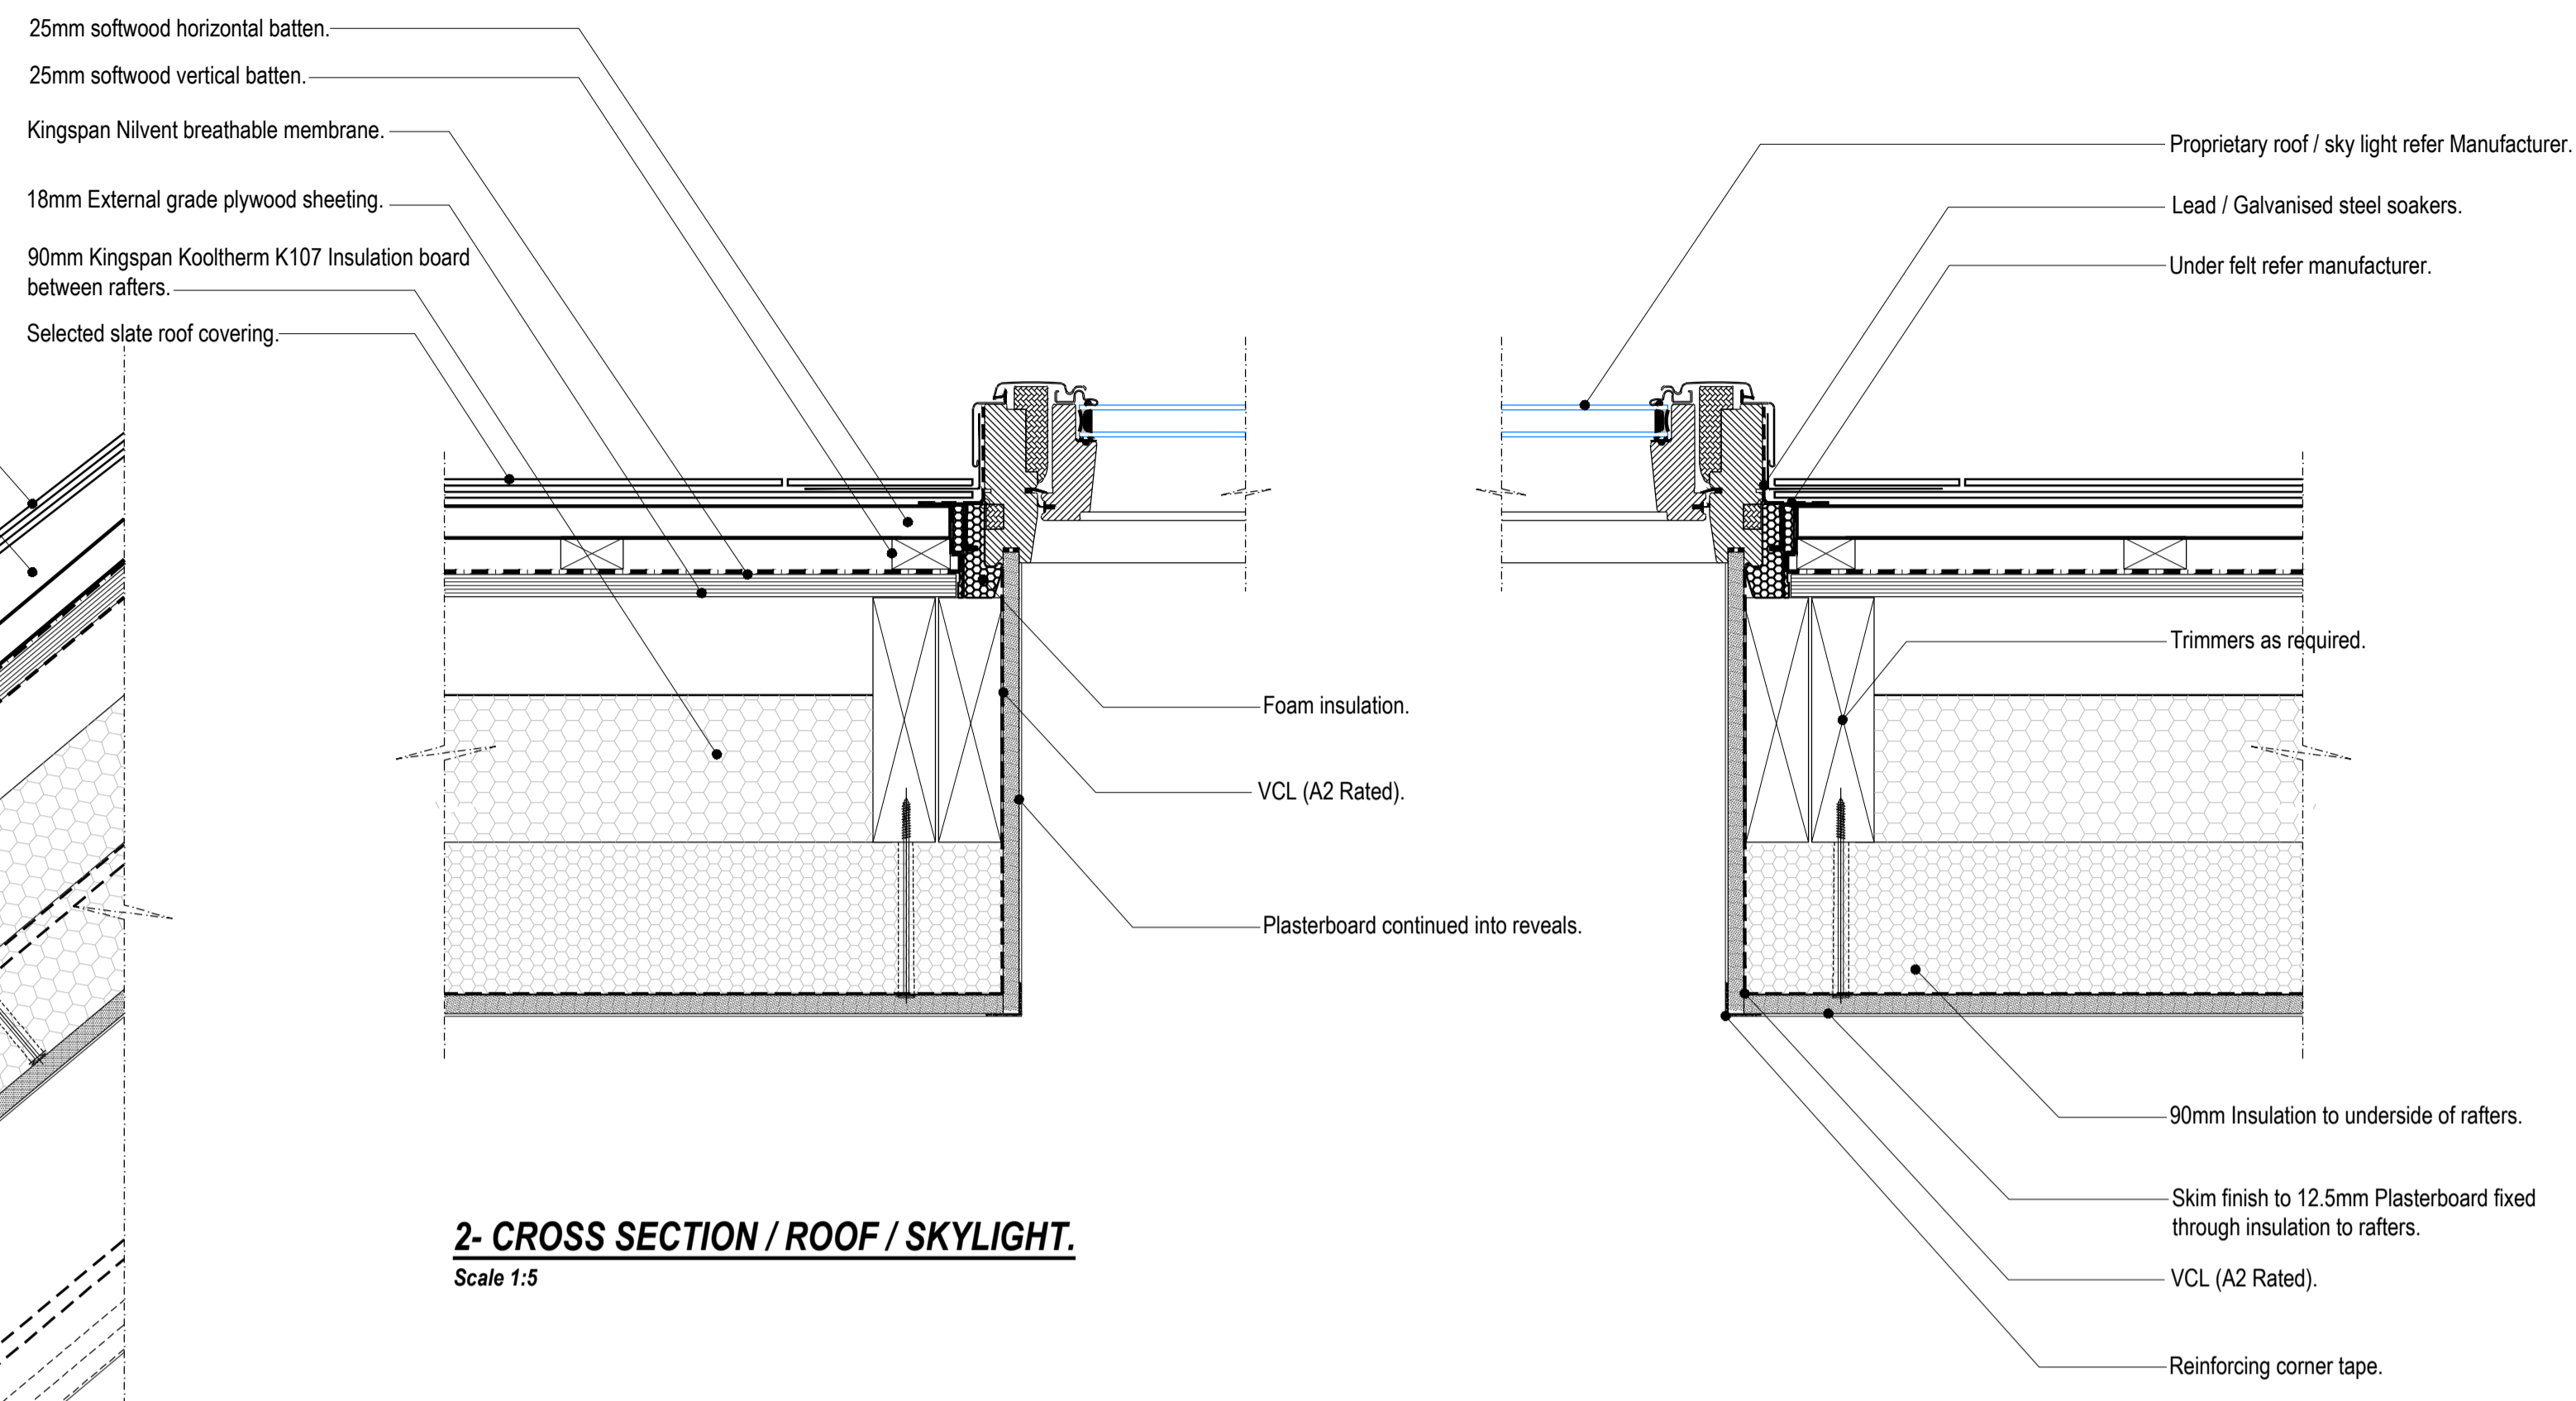

2- CROSS SECTION / ROOF / SKYLIGHT.
Scale 1:5

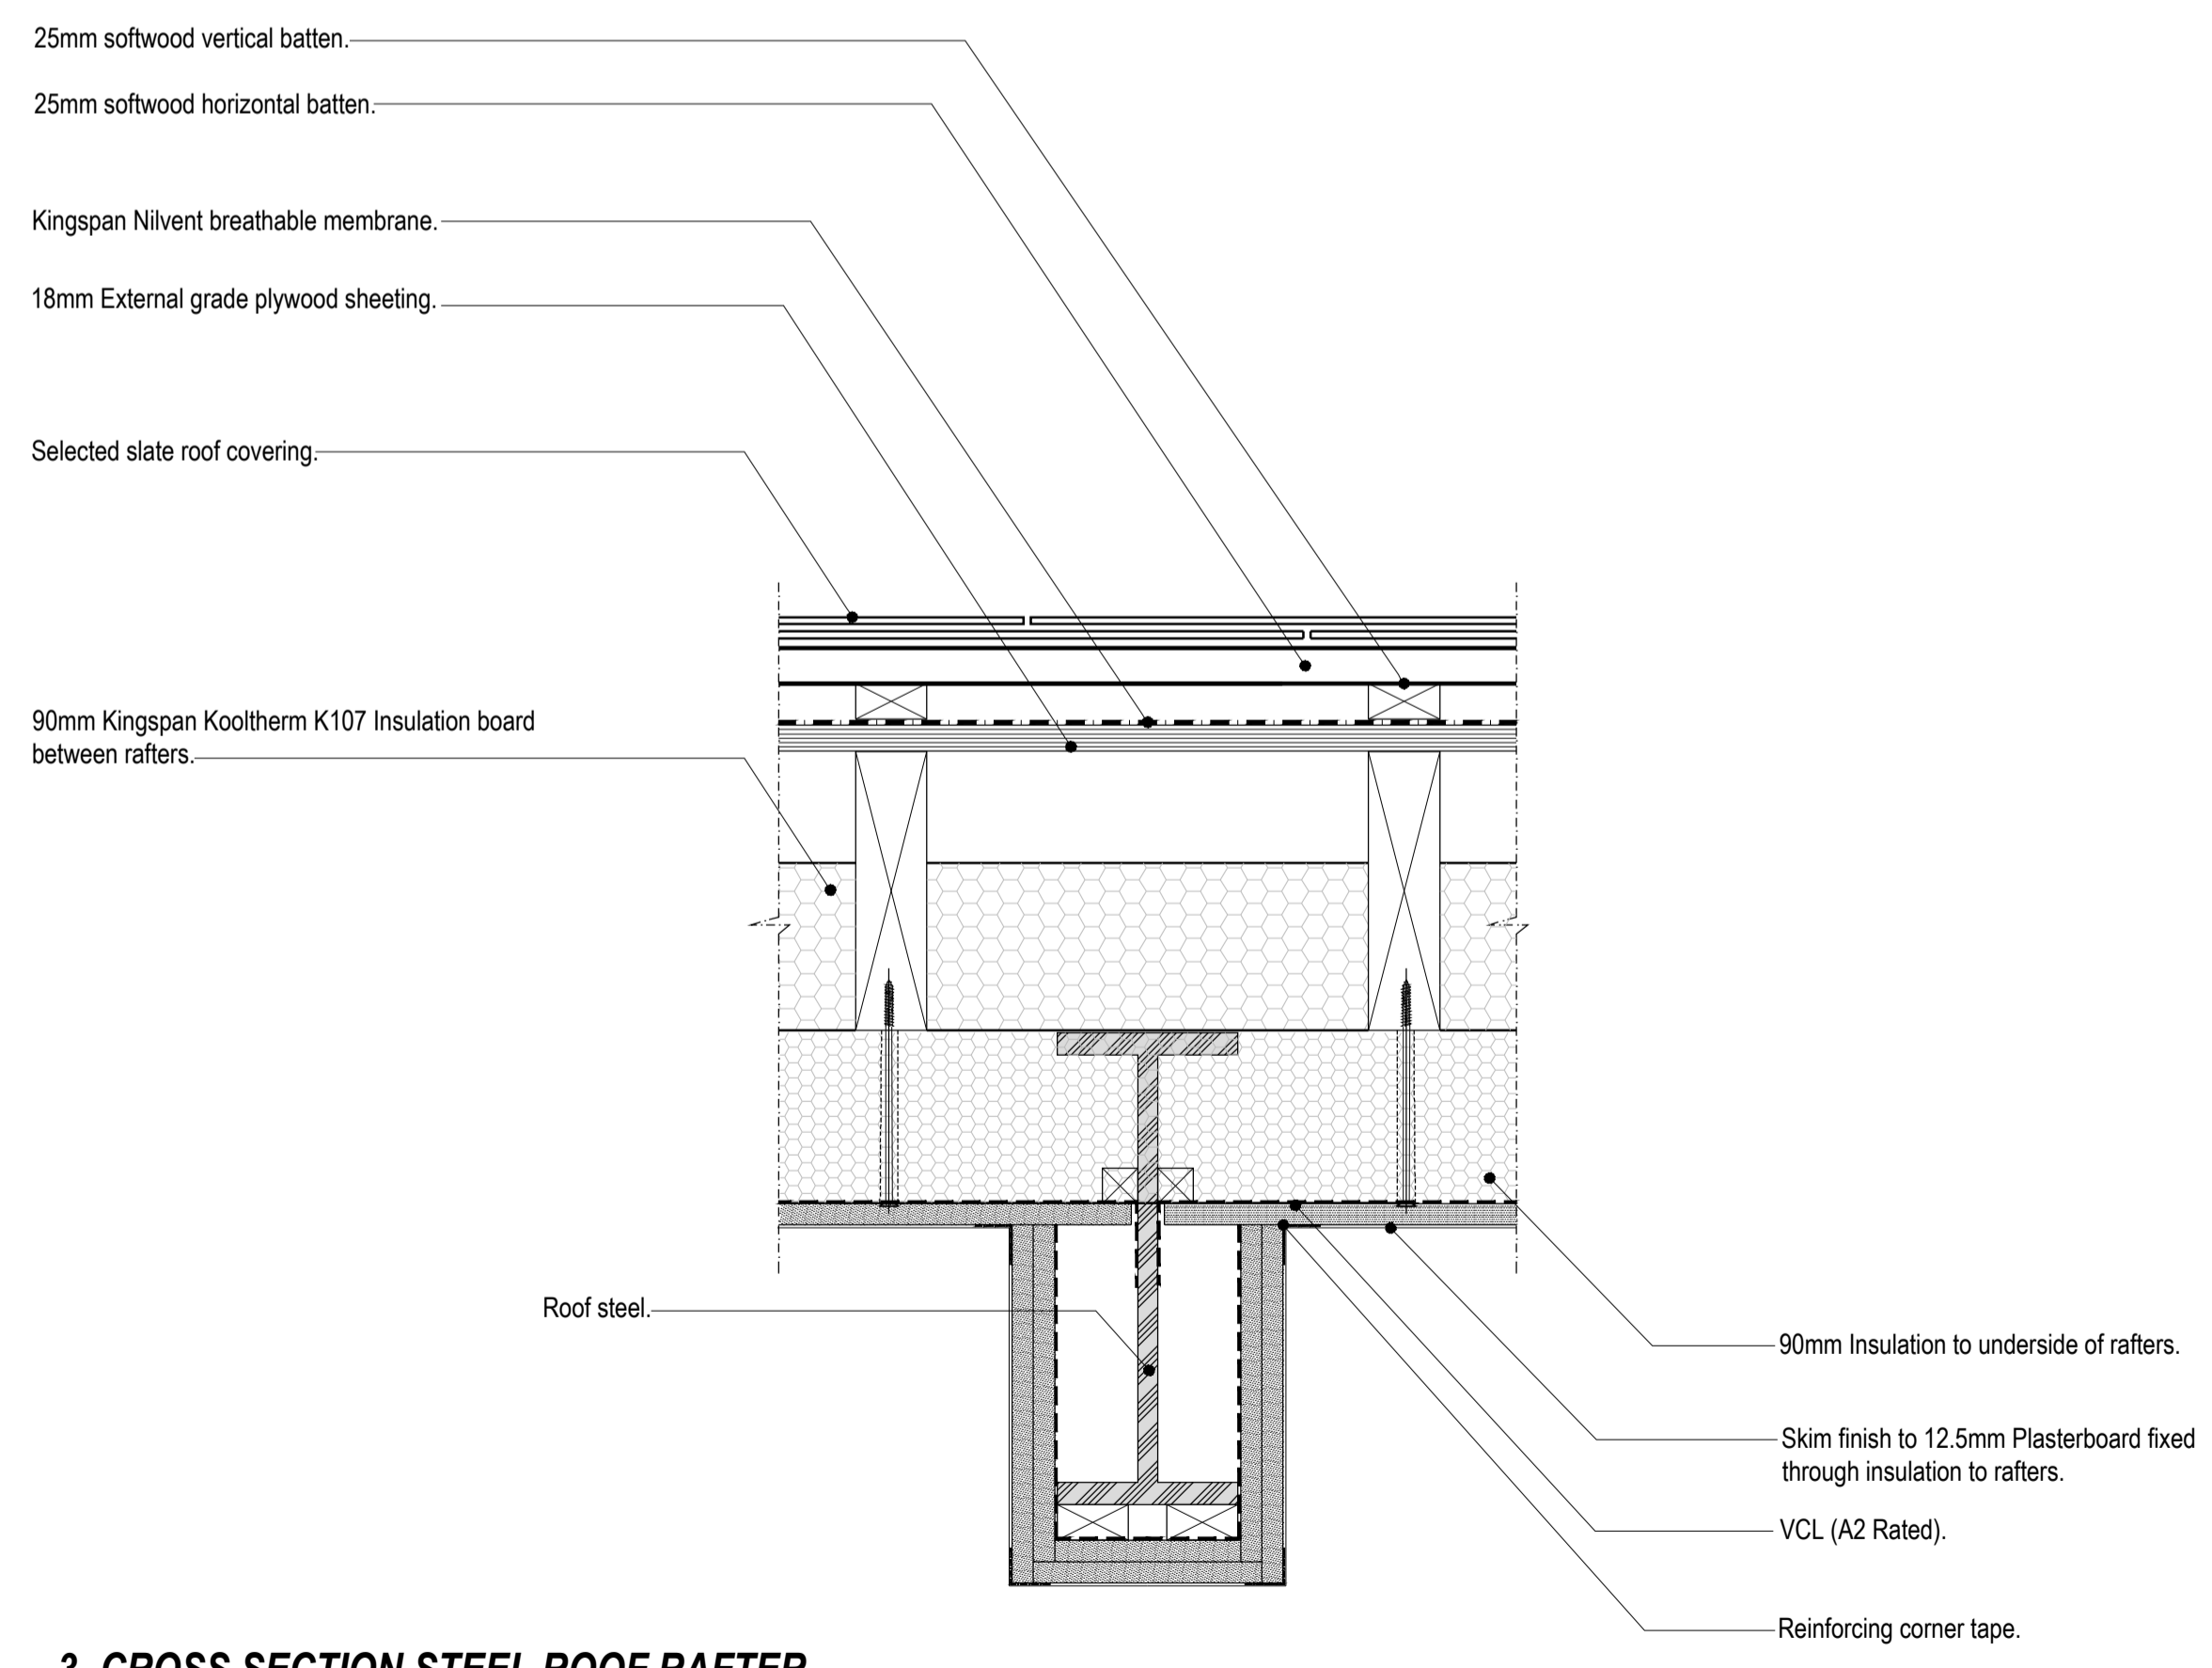

3- CROSS SECTION STEEL ROOF RAFTER.
Scale 1:5

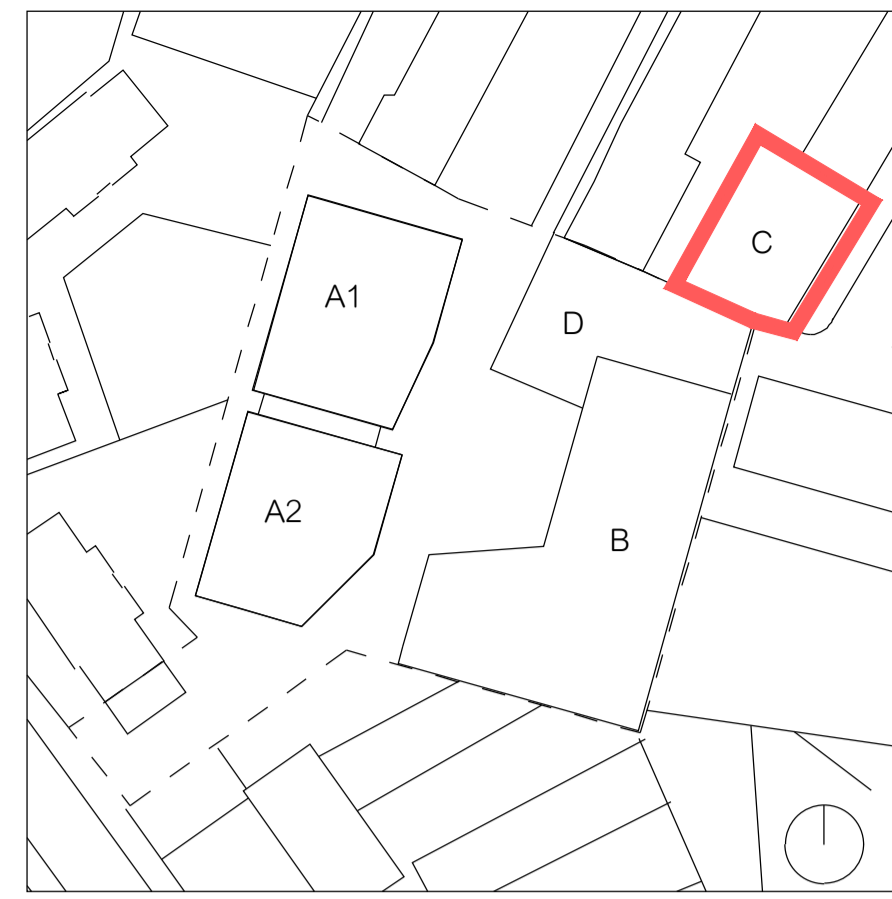

Key Plan

Revision	Date	Revised by	Issued for Construction.
C1	24.11.21	df	Issued for Construction.
P1	10.11.21	df	Preliminary issue.

hunters

Space One Beadon Road
London W8 6EA
T 020 8237 6200
F 020 8741 2914
mail@hunters.co.uk
www.hunters.co.uk

Block C - External Wall Detail
SKY LIGHT DETAILS.

Status: **S2 - For Information**

hunters project number:	client project number:	scale:	drawn by:	checked by:
M9020	HNCC	1:5	DF	PG

drawing title:
HNCC-HUN-07-ZZ-DR-A-41-71110

revision	date
C1	09.11.2021