


REVISIONS
REV. DATE REVISION NOTES:

KEY

ADJACENT PROPERTY

ASSUMED
BOUNDARY LINE

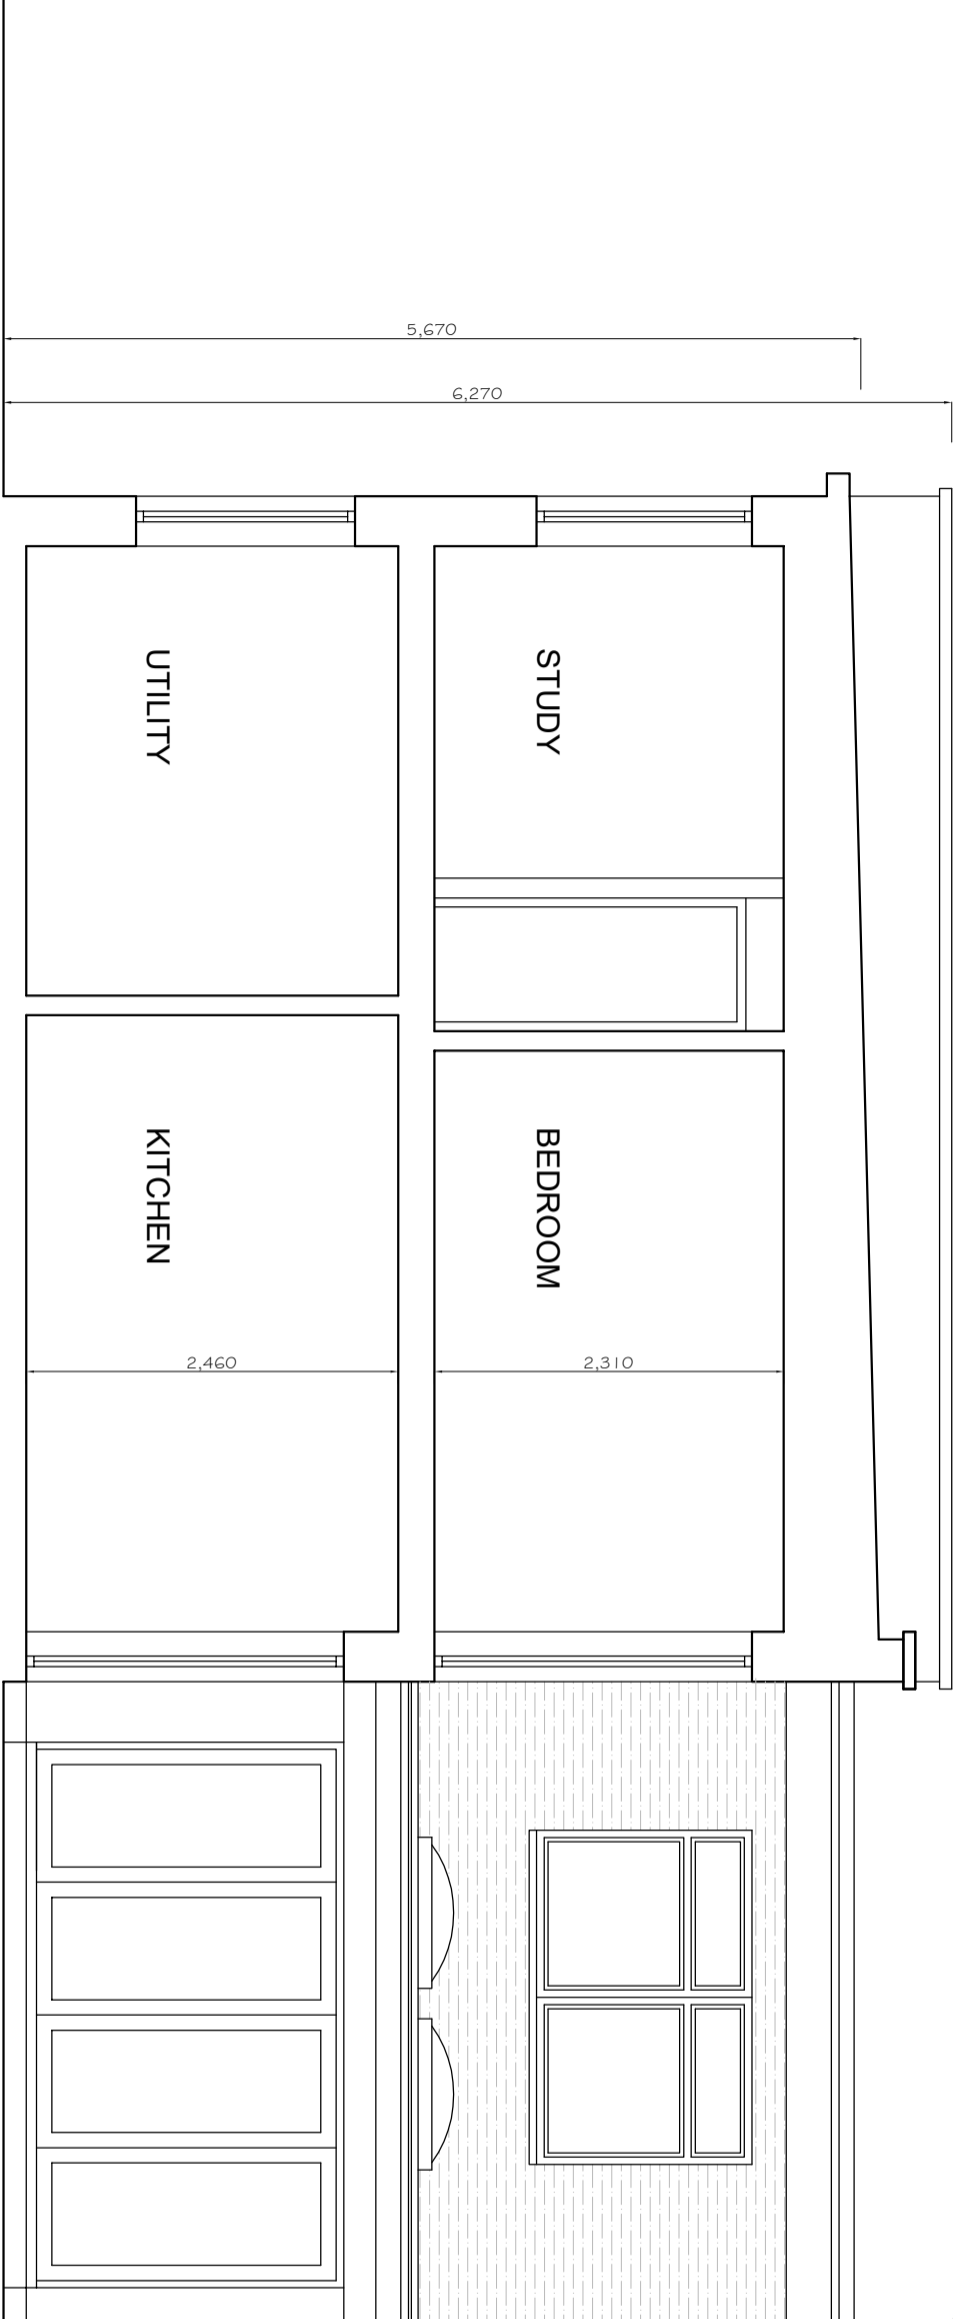

NOTES
1. Do not scale & do not rely on this drawing.
2. Report all drawing errors, omissions and discrepancies to the architect/designer.
3. Report all drawing errors, omissions and discrepancies to the architect/designer.

KASIA WHITFIELD DESIGN

KASIA WHITFIELD
104 KING HENRY'S ROAD
LONDON NW3 3SL
M: 07789203533

JOB
104 KING HENRY'S ROAD
LONDON NW3 3SL
TITLE
EXISTING SECTION

DATE
2021.04.07
SCALE
1:50@A3

STATUS
EXISTING

PROJECT NO.
KHR104
DRAWING NO.
EX7

REVISION

0m

5m