


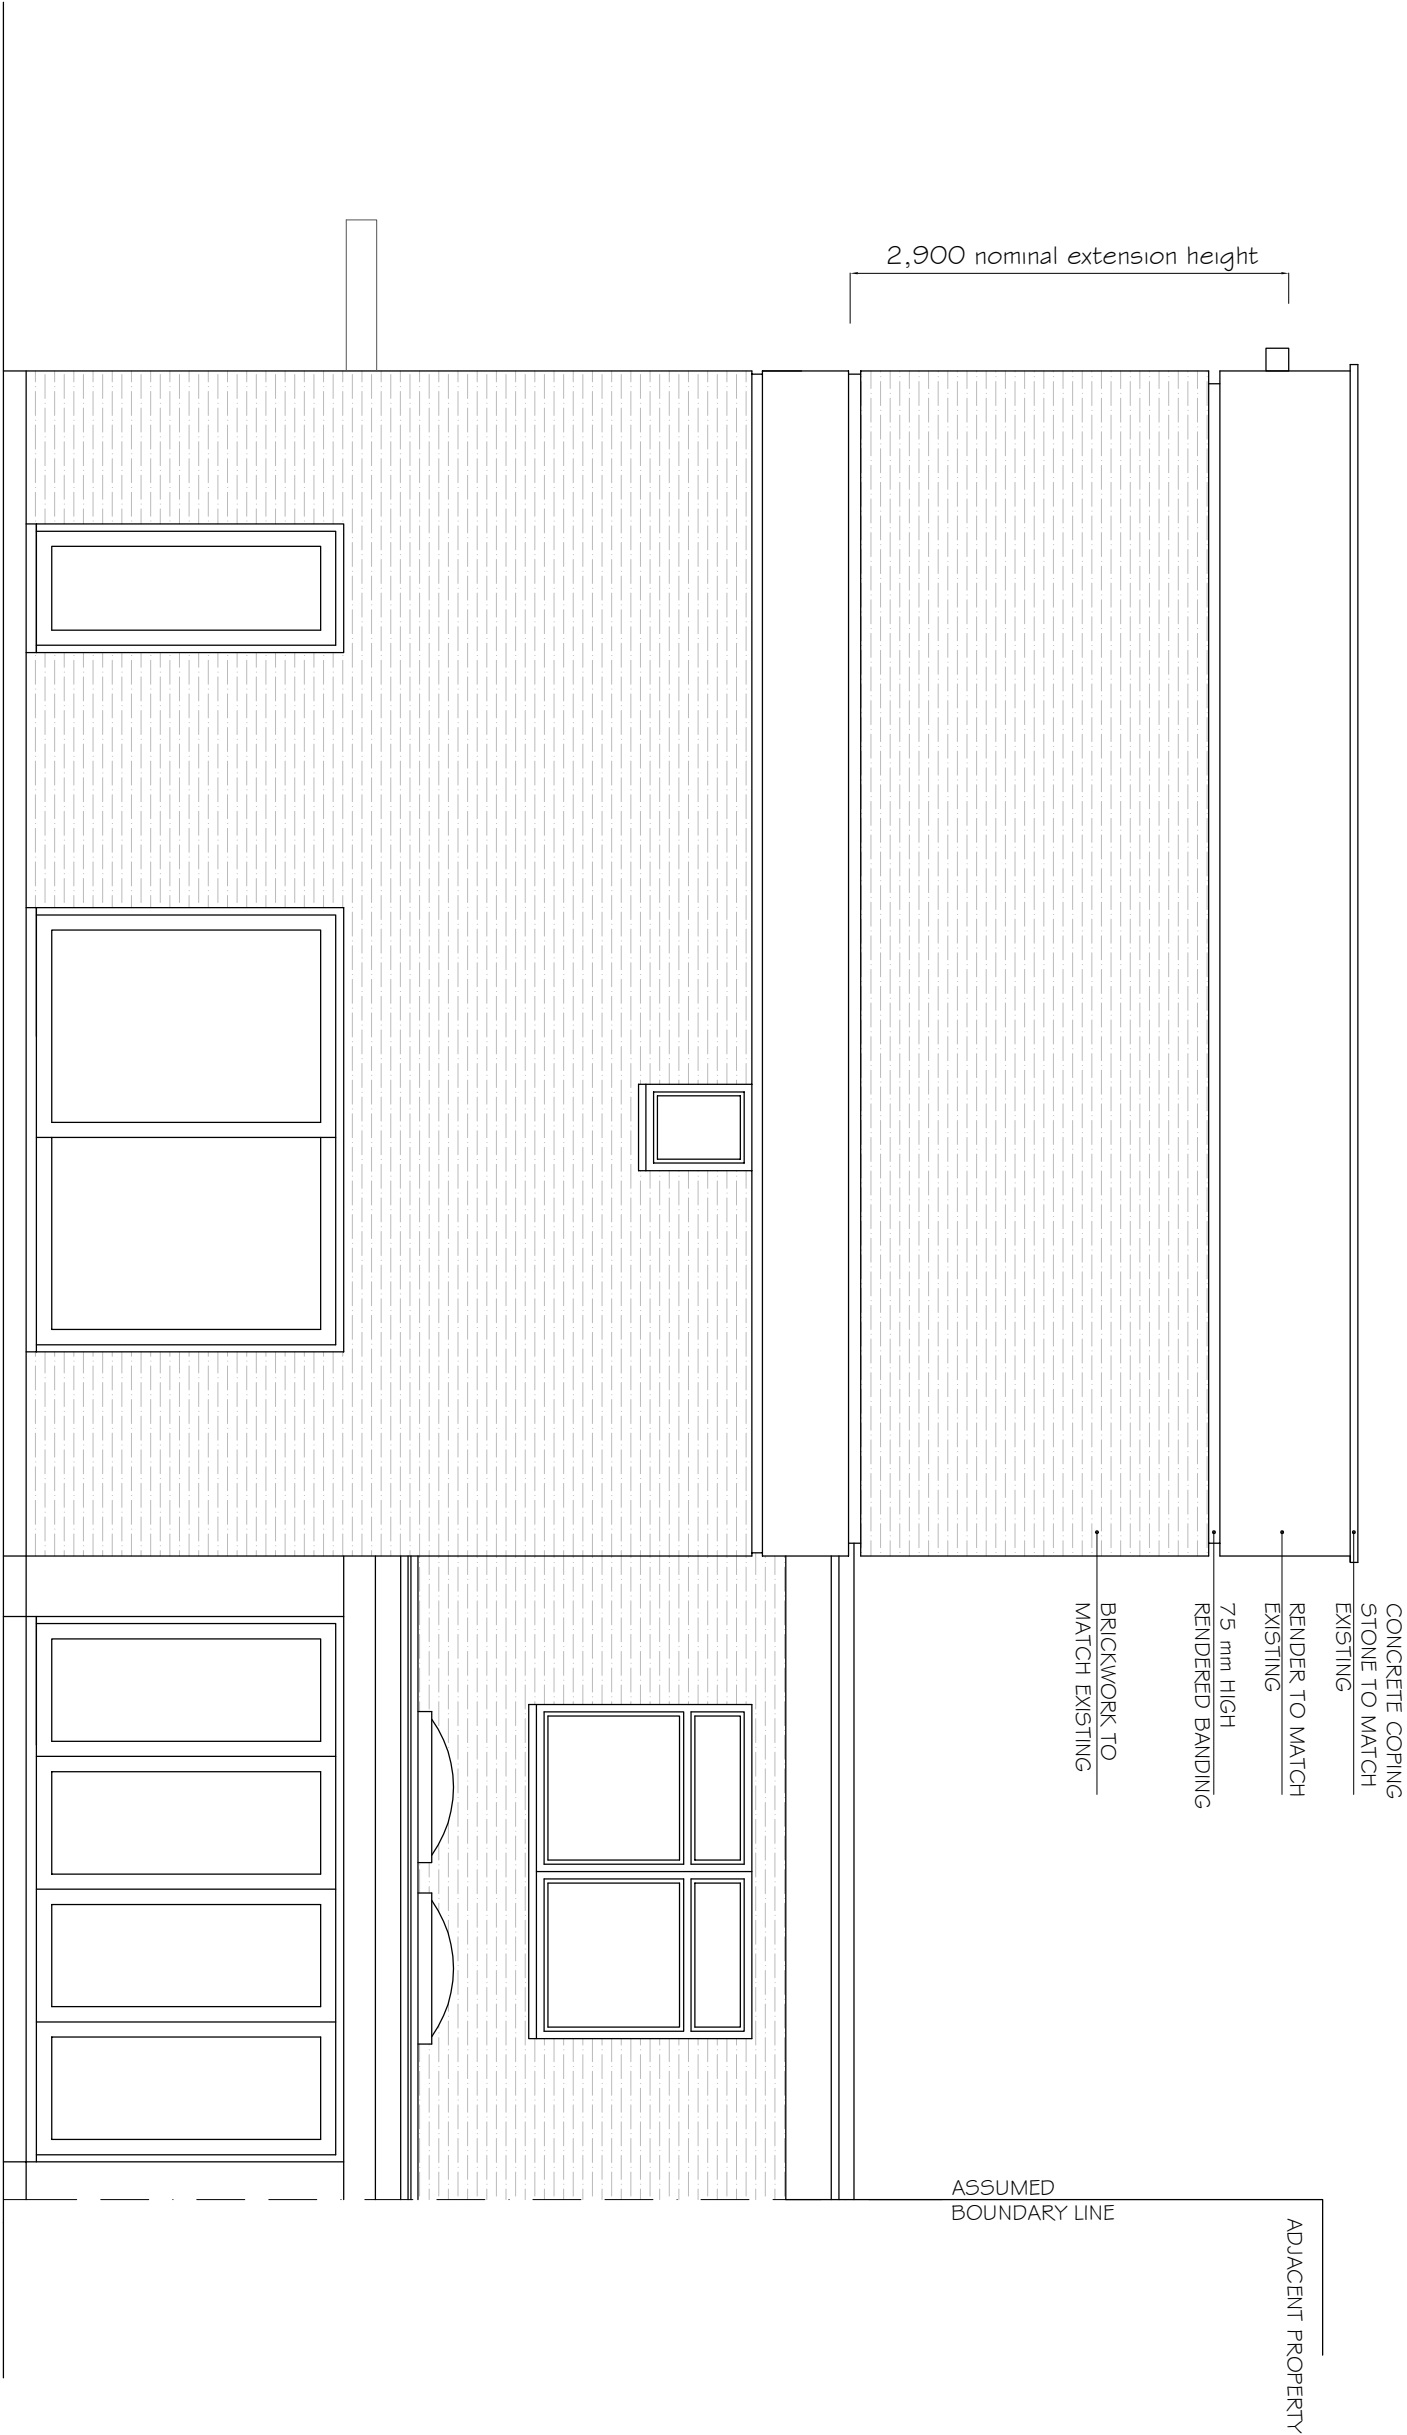

NOTES

1. Do not scale from this drawing.
2. All dimensions are to be confirmed by the contractor and shall remain as shown to the maximum extent possible.
3. Report all drawing errors, omissions and discrepancies to the architect/designer.

KASIA WHITFIELD DESIGN

KASIAWHITFIELD@GMAIL.COM  
T: 020 73860652  
M: 07989035353

JOB 104 KING HENRY'S ROAD  
LONDON NW3 3SL

TITLE PROPOSED SIDE ELEVATION (EAST)

| DATE        | SCALE       | STATUS   |
|-------------|-------------|----------|
| 2022.06.01  | 1:50@A3     | PLANNING |
| PROJECT NO. | DRAWING NO. | REVISION |
| KHR104      | PP5         |          |