

| Camden Market / London | | |
|------------------------|---------------------------------|----------------|
| Level | Horses Sculptures Location Plan | |
| GF | | |
| Scale | Date | Drawn By |
| 1:1250 A1 1:2500 A3 | 08.12.2020 | S.M. |
| Rev | Date | Description |
| C | 18.06.2021 | xxx |
| Drawing Number | | Project Number |
| A009 | | CAM_Horse_01 |

● DRAFT ○ TENDER ○ CONSTRUCTION

This drawing is copyright LabTech. Do not scale from this drawing. Drawings to be read in conjunction with all other architectural and design consultant information. All dimensions and levels to be checked on site by the contractor and such dimensions to be his responsibility. Report all drawing errors, omissions and discrepancies to the architect.

LABTECH



| Camden Market / London | | |
|------------------------|------------------------------|----------------|
| Level | Horses Sculptures Block Plan | |
| GF | | |
| Scale | Date | Drawn By |
| 1:500 A1 1:1000 A3 | 08.12.2020 | S.E. |
| Rev | Date | Description |
| C | 31.05.2022 | Layout Updated |
| Drawing Number | | Project Number |
| A010 | | CAM_Horse_01 |

● DRAFT ○ TENDER ○ CONSTRUCTION

This drawing is copyright LabTech. Do not scale from this drawing. Drawings to be read in conjunction with all other architectural and design consultant information. All dimensions and levels to be checked on site by the contractor and such dimensions to be his responsibility. Report all drawing errors, omissions and discrepancies to the architect.

LABTECH



| Camden Market / London | | |
|------------------------|-----------------------------------|----------------|
| Level | Horses Sculptures Existing Layout | |
| GF | | |
| Scale | Date | Drawn By |
| 1:500 A1 1:1000 A3 | 08.12.2020 | S.M. |
| Rev | Date | Description |
| A | 08.12.2020 | xxx |
| Drawing Number | | Project Number |
| A011 | | CAM_Horse_01 |

● DRAFT ○ TENDER ○ CONSTRUCTION

This drawing is copyright LabTech.
Do not scale from this drawing.
Drawings to be read in conjunction
with all other architectural and
design consultant information.
All dimensions and levels to be
checked on site by the contractor
and such dimensions to be his
responsibility. Report all drawing
errors, omissions and discrepancies
to the architect.

LABTECH





| Camden Market / London | | |
|------------------------|-----------------------------------|----------------|
| Level | Horses Sculptures Proposed Layout | |
| GF | | |
| Scale | Date | Drawn By |
| 1:500 A1 1:1000 A3 | 08.12.2020 | S.E. |
| Rev | Date | Description |
| C | 31/05/2022 | Updated Layout |
| Drawing Number | | Project Number |
| A001 | | CAM_Horse_01 |

Key

Proposed Horse Statues

● DRAFT ○ TENDER ○ CONSTRUCTION

This drawing is copyright LabTech. Do not scale from this drawing. Drawings to be read in conjunction with all other architectural and design consultant information. All dimensions and levels to be checked on site by the contractor and such dimensions to be his responsibility. Report all drawing errors, omissions and discrepancies to the architect.

| Camden Market / London | | |
|------------------------|--|----------------|
| Level | Horses Sculptures Camden Lock Place Elevation | |
| GF | | |
| Scale | Date | Drawn By |
| 1:50 A1 1:100 A3 | 08.12.2020 | S.E. |
| Rev | Date | Description |
| C | 31.05.2022 | Updated Layout |
| Drawing Number | | Project Number |
| A003 | | CAM_Horse_01 |



● DRAFT ○ TENDER ○ CONSTRUCTION

This drawing is copyright LabTech.
Do not scale from this drawing.
Drawings to be read in conjunction
with all other architectural and
design consultant information.
All dimensions and levels to be
checked on site by the contractor
and such dimensions to be his
responsibility. Report all drawing
errors, omissions and discrepancies
to the architect.

01 CAMDEN LOCK PLACE
SCALE 1:50 © A1



LABTECH



| Camden Market / London | | |
|------------------------|---|----------------|
| Level | Horses Sculptures North Yard Elevation | |
| GF | | |
| Scale | Date | Drawn By |
| 1:50 A1 1:100 A3 | 08.12.2020 | S.E. |
| Rev | Date | Description |
| C | 31.05.2022 | Updated Layout |
| Drawing Number | | Project Number |
| A002 | | CAM_Horse_01 |



● DRAFT ○ TENDER ○ CONSTRUCTION

This drawing is copyright LabTech. Do not scale from this drawing. Drawings to be read in conjunction with all other architectural and design consultant information. All dimensions and levels to be checked on site by the contractor and such dimensions to be his responsibility. Report all drawing errors, omissions and discrepancies to the architect.

LABTECH




01 NORTH YARD ELEVATION
SCALE 1:50 © A1





| Camden Market / London | | |
|------------------------|---|----------------|
| Level | Horses Sculptures Stables Yard Elevation | |
| GF | | |
| Scale | Date | Drawn By |
| 1:50 A1 1:100 A3 | 08.12.2020 | S.E. |
| Rev | Date | Description |
| C | 31.05.2022 | Updated Layout |
| Drawing Number | | Project Number |
| A004 | | CAM_Horse_01 |



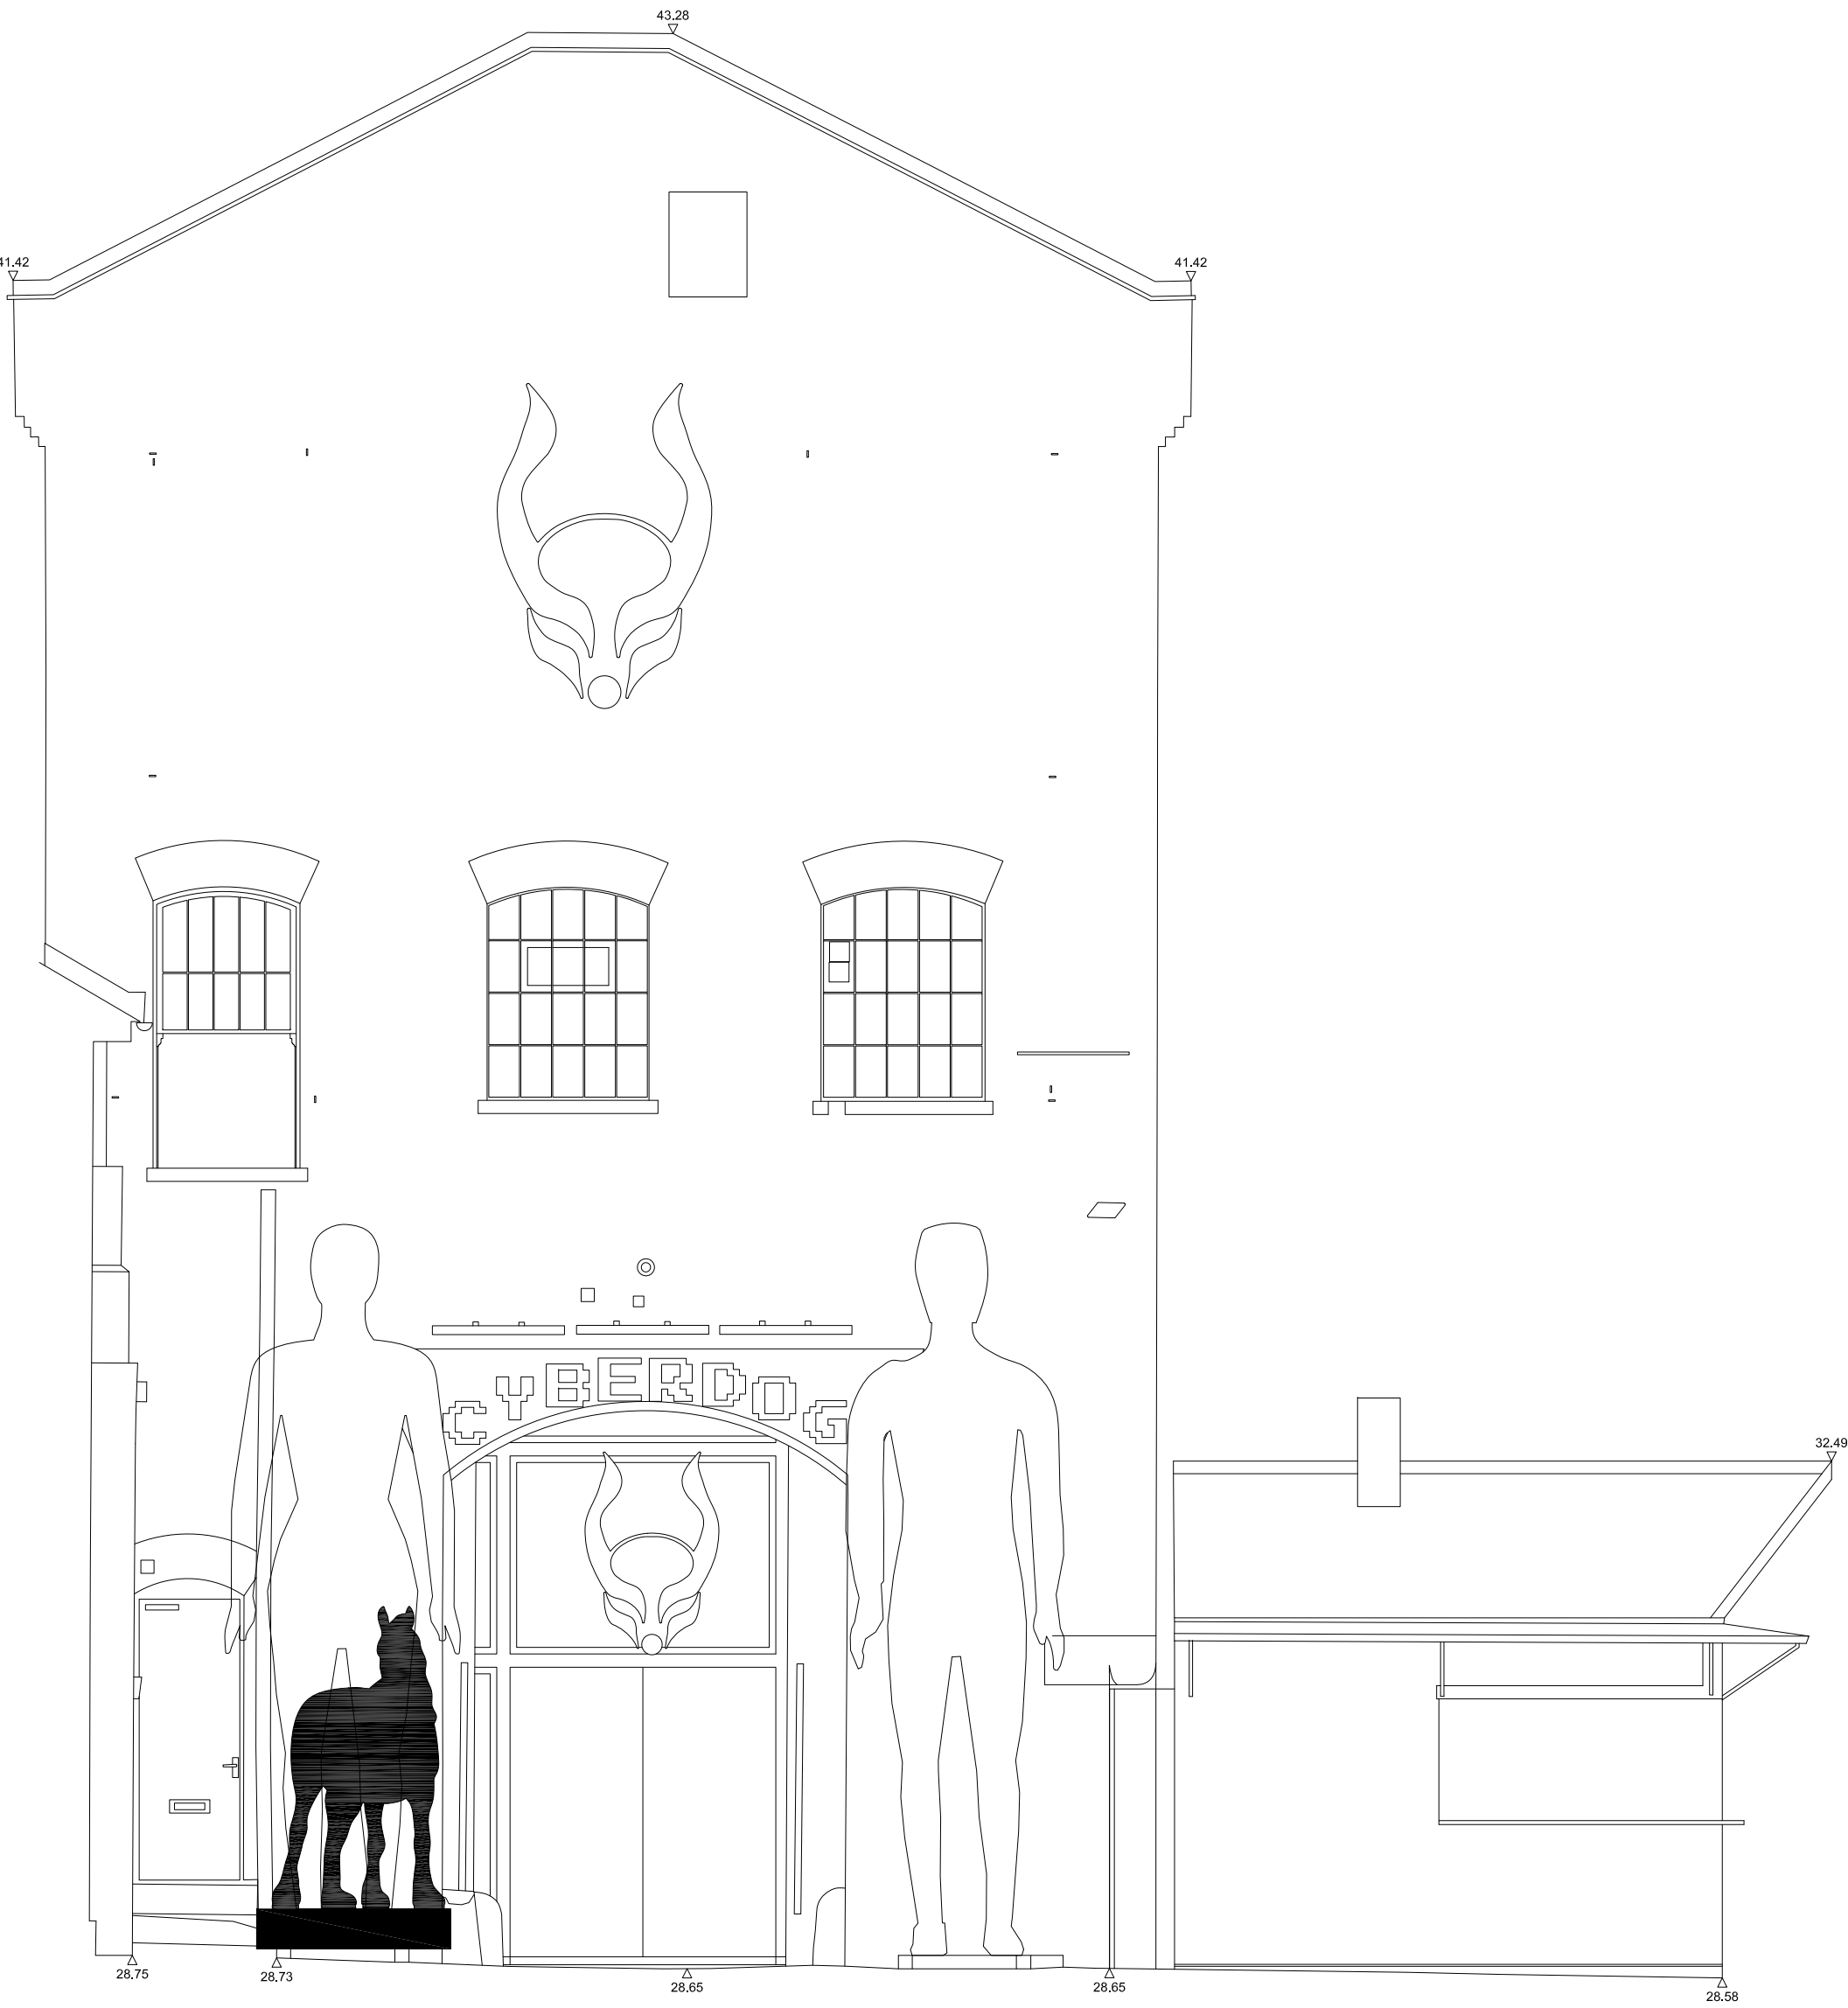


● DRAFT ○ TENDER ○ CONSTRUCTION

This drawing is copyright LabTech.
Do not scale from this drawing.
Drawings to be read in conjunction
with all other architectural and
design consultant information.
All dimensions and levels to be
checked on site by the contractor
and such dimensions to be his
responsibility. Report all drawing
errors, omissions and discrepancies
to the architect.

LABTECH

| Camden Market / London | | |
|------------------------|---|----------------|
| Level | Horses Sculptures Typical Horse Statue | |
| X | | |
| Scale | Date | Drawn By |
| 1:10 A1 1:20 A3 | 28.05.2021 | S.E. |
| Rev | Date | Description |
| C | 31.05.2022 | Updated Layout |
| Drawing Number | | Project Number |
| A005 | | CAM_Horse_01 |

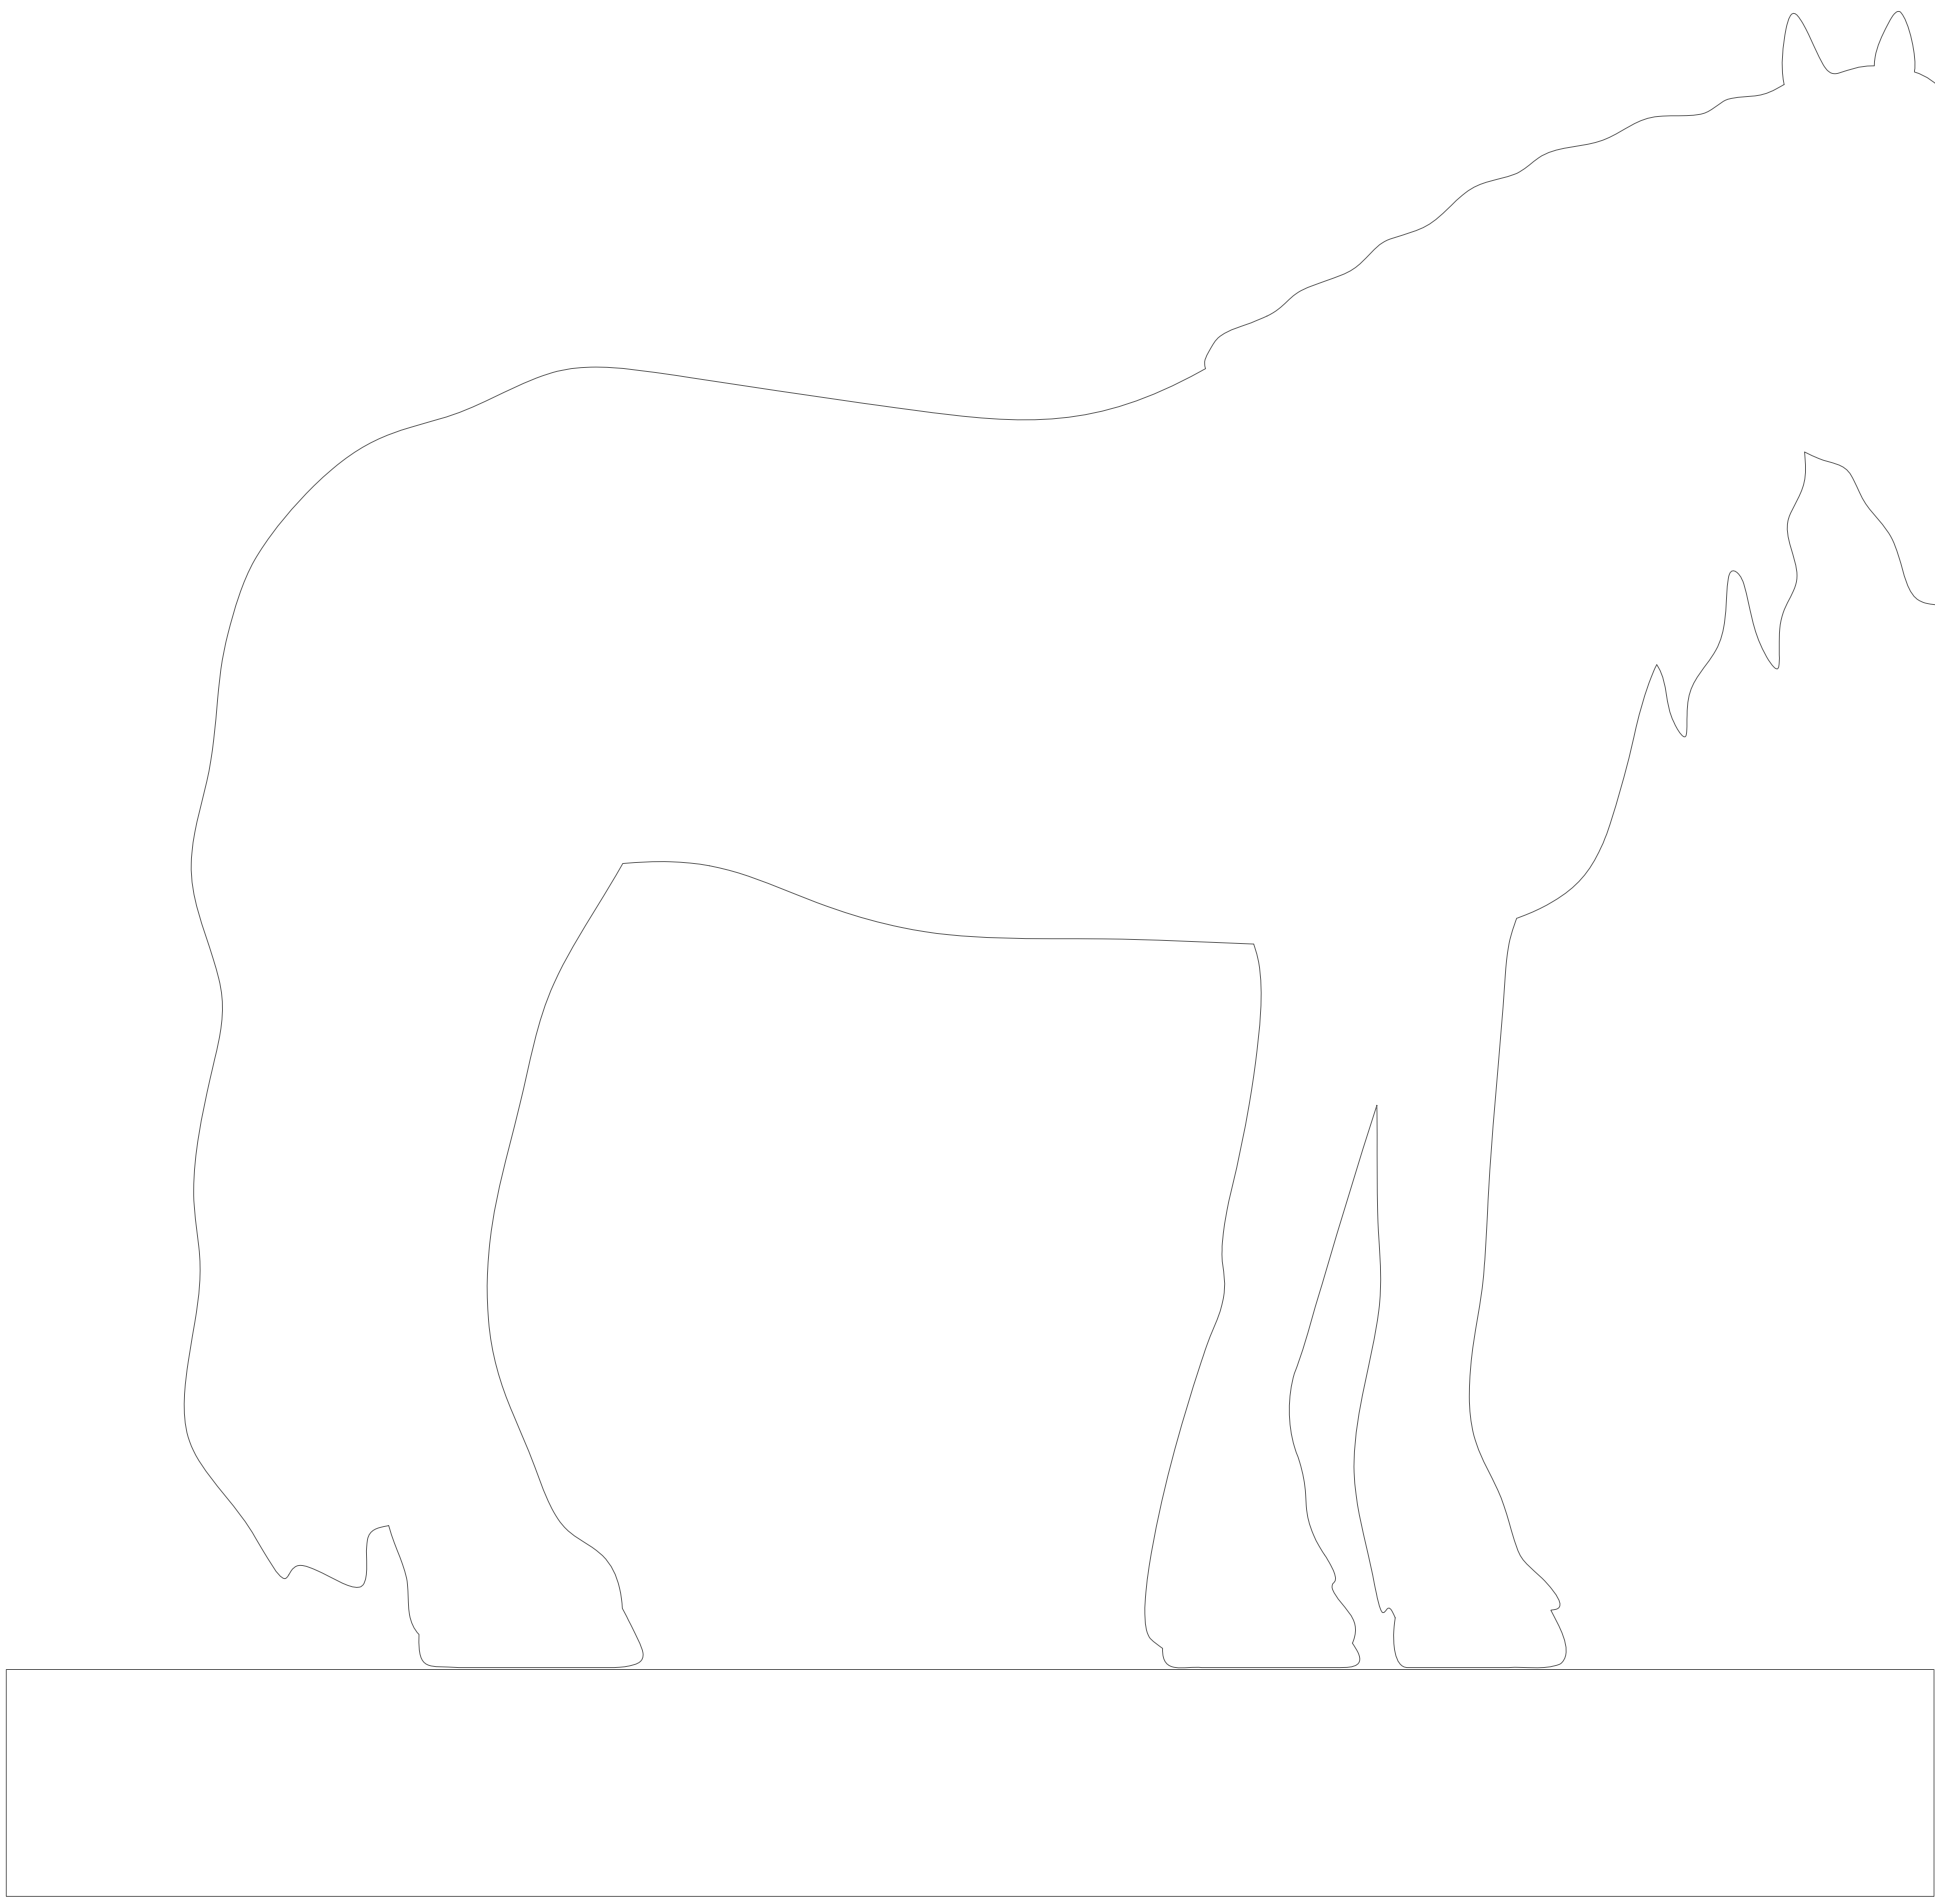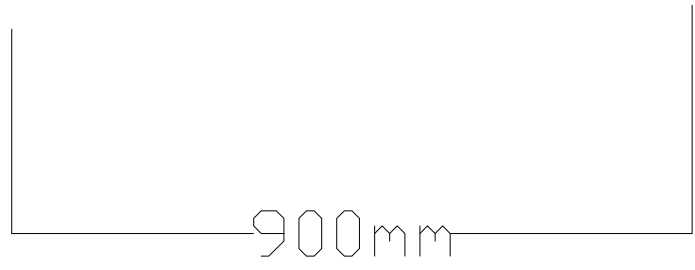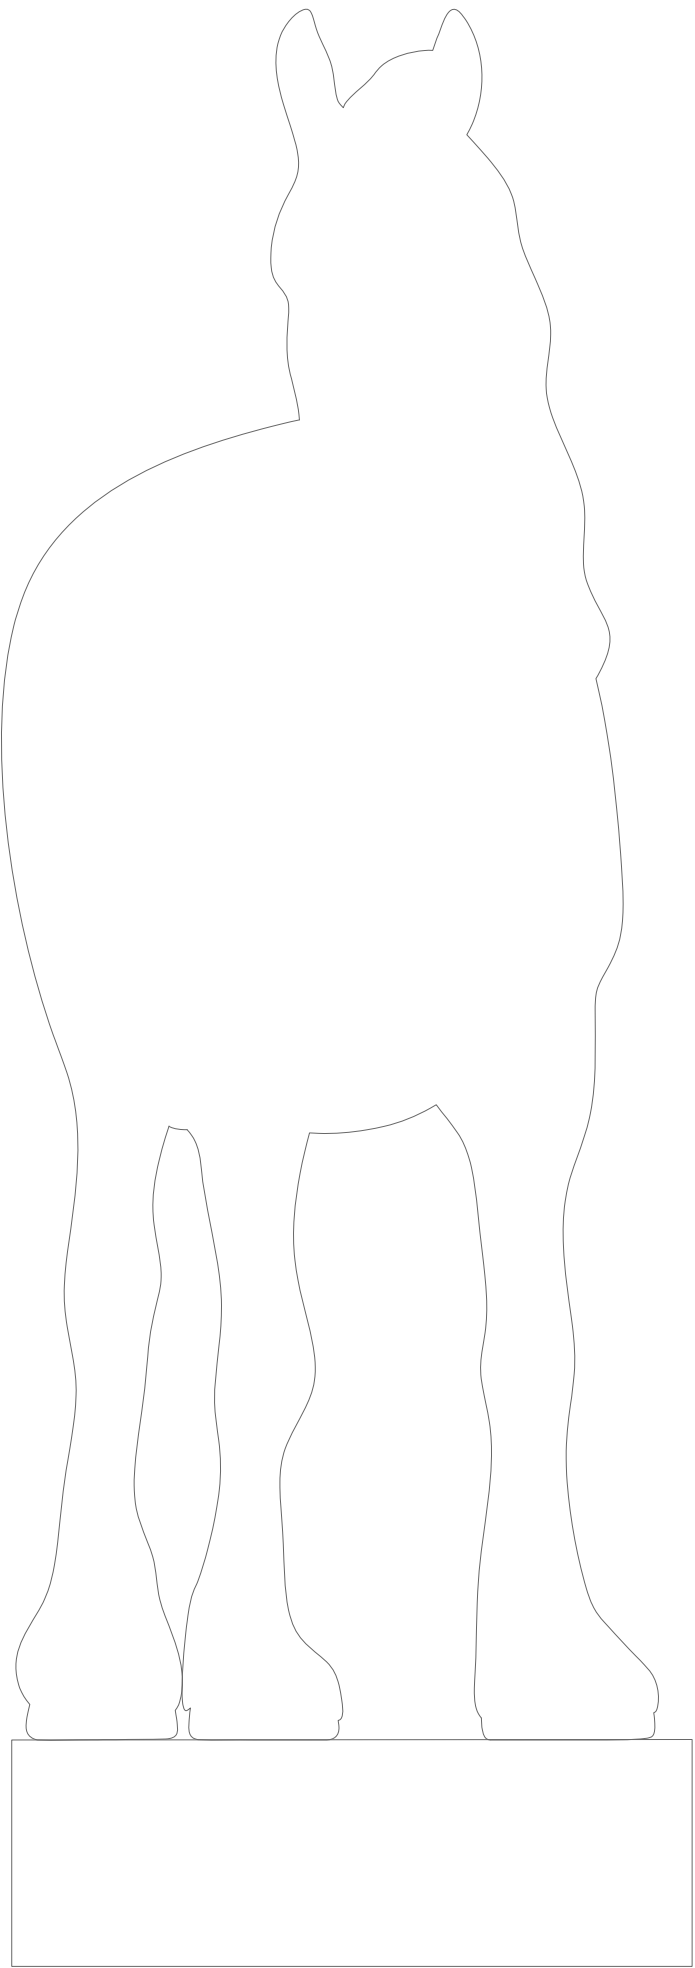

2200mm

300-400mm



● DRAFT ○ TENDER ○ CONSTRUCTION

This drawing is copyright LabTech.
Do not scale from this drawing.
Drawings to be read in conjunction
with all other architectural and
design consultant information.
All dimensions and levels to be
checked on site by the contractor
and such dimensions to be his
responsibility. Report all drawing
errors, omissions and discrepancies
to the architect.

LABTECH