
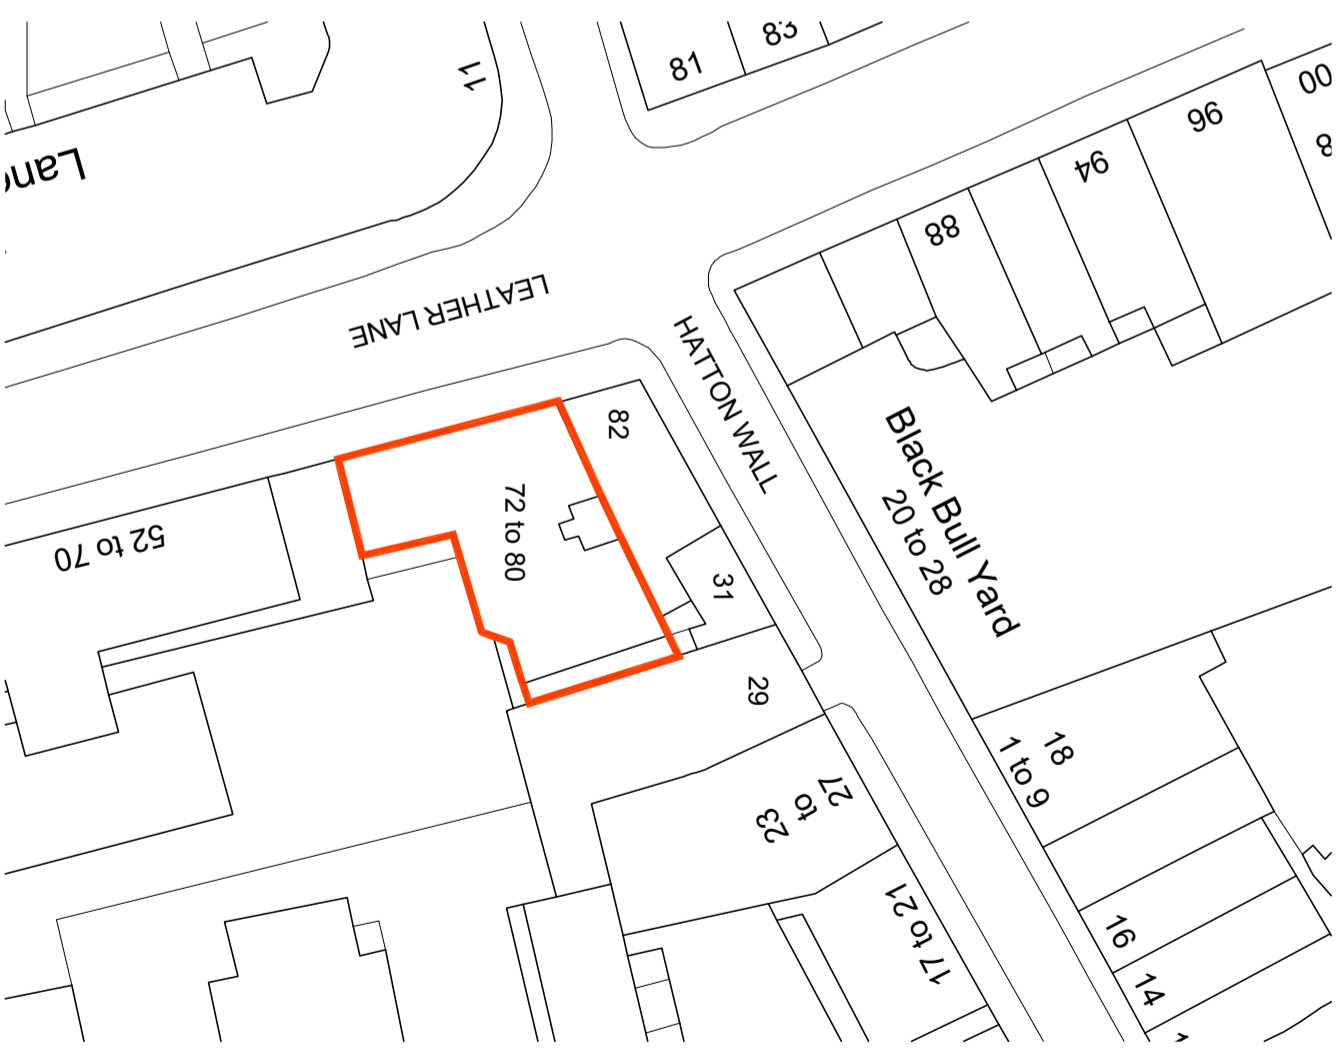


SITE LOCATION PLAN
SCALE 1:1250@A3

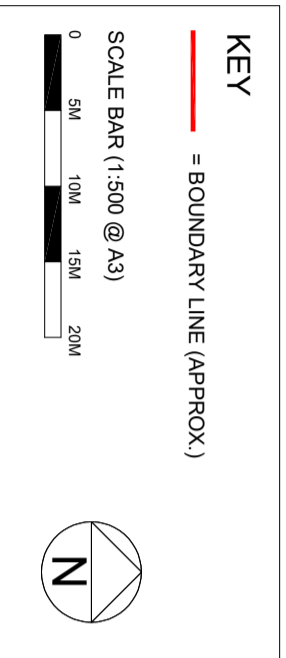

BLOCK PLAN
SCALE 1:500@A3

CLIENT:
 WHITE LION
 ESTATES LTD.

PROJECT:
 72-80 LEATHER LANE
 LONDON, EC1N 7TR

DRAWN BY: NH

CHECKED BY: SH

1. DO NOT SCALE THIS DRAWING
2. ALL DIMENSIONS ARE TO BE VERIFIED ON SITE BY THE CONTRACTOR AND REPORTED TO THE ARCHITECT BEFORE CONSTRUCTION
3. ANY DISCREPANCY FOUND BETWEEN THIS DRAWING AND ANY OTHER DOCUMENT MUST BE REPORTED IMMEDIATELY TO THE ARCHITECT
4. REMOVE THIS DRAWING FROM CURRENCY WHEN A REVISED DRAWING IS ISSUED
5. COPYRIGHT OF THIS DRAWING REMAINS WITH HODGES ARCHITECTS LTD

NO	DATE	REVISION

DRAWING TITLE:
 SITE LOCATION AND BLOCK PLAN

DRAWING STATUS: PLANNING

SCALE: AS NOTED

DATE: 12.04.22

PROJ. NO: 046

DWG NO: A010

REV.:
A3

