

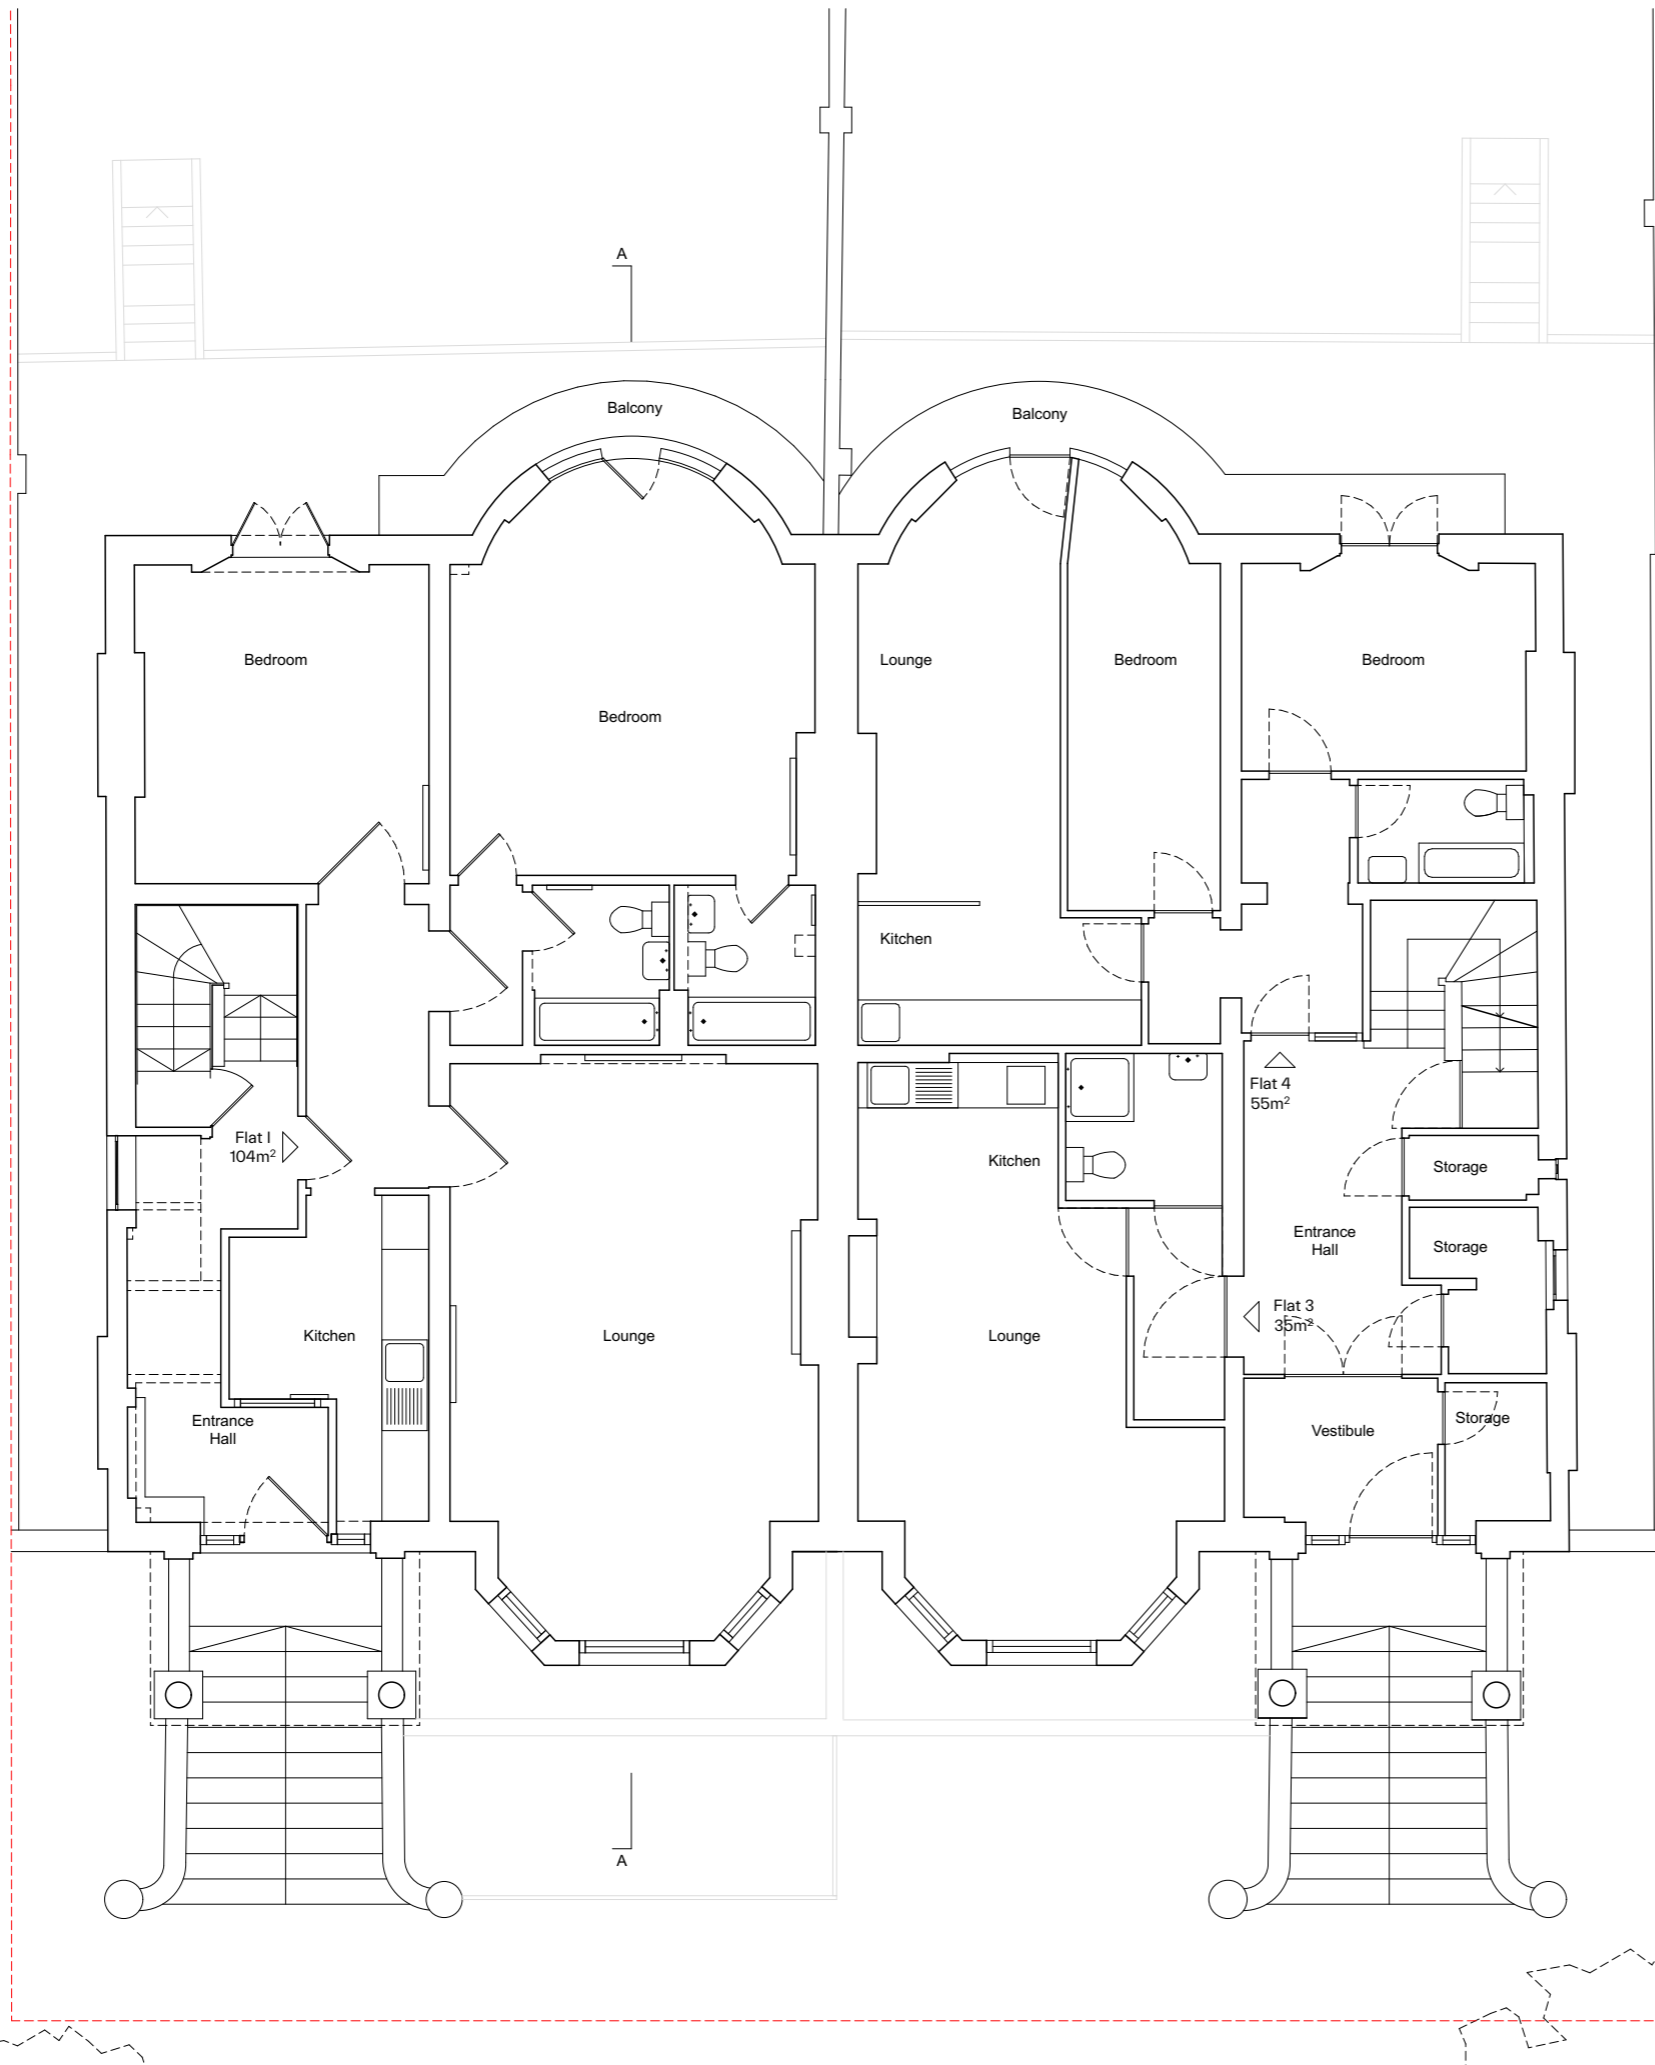


Assumed site boundary

Assumed site boundary

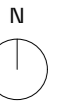

General Notes

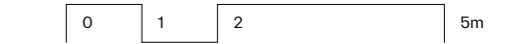

Revision	Date	Description	Drawn	Check

# PINZAUER

WWW.PINZAUER.COM

Project **5-7 Adamson Road** Project number **007**

Client  
**London & District Investments Ltd**

Drawing name **Upper GF plan Existing** Drawing number **05**

Date	<b>27/10/2021</b>	Revision
Scale / Format	<b>1:100 at A3</b>	
Drawn / Checked	<b>GB / GB</b>	Planning
Approved	<b>GB</b>	
CAD Reference	<b>007_PL_200.pln</b>	