


- Key
- △ single socket
 - △△ double socket
 - △△△ 4 gang socket
 - △ single spur
 - △ shaver socket
 - cooker control
 - cooker control
 - transformer
 - distribution board
 - isolator
 - terminal to earth
 - lightning protection
 - radio
 - television
 - private service tv
 - cctv
 - telephone
 - modem
 - fax
 - CAT 6 socket
 - extract fan
 - single switch
 - double switch
 - three pole switch
 - four pole switch
 - two-way switch
 - pull-cord switch
 - time operated switch
 - dimmer switch
 - push button switch
 - single light
 - spot light
 - flood light
 - fluorescent light
 - ⊗ emergency light
 - ⊖ wall light
 - light with pull-cord
 - ⊕ mains operated smoke alarm
 - ceiling speakers

Notes:

- Smoke alarms to be provided in each room.
- Extract to bathrooms / W.C's.
- Burglar alarm to be installed. Contact points on doors.

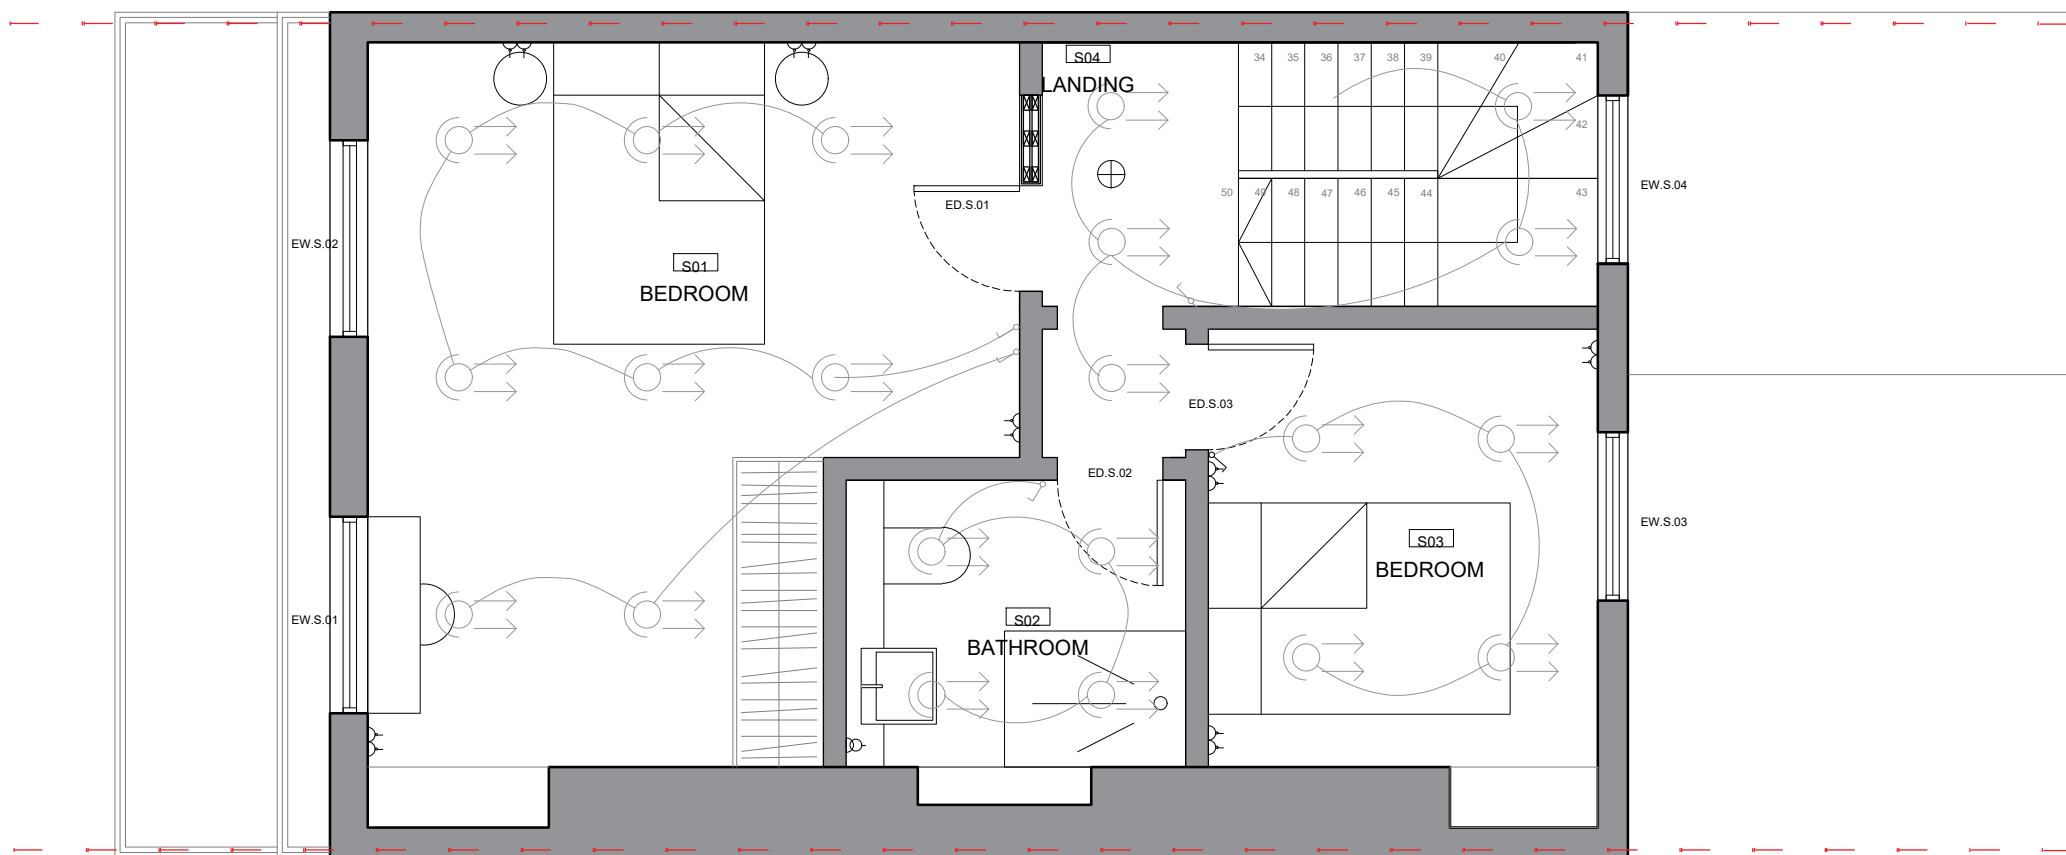

Rev	Date	Notes

LBF Architects

4 Ash House, Ash Road, New Ash Green,
DA3 8JD, Tel: 0207 536 2100
www.lbfarchitects.co.uk

Project:
60 DELANCEY STREET,
LONDON, NW1 7RY

Client:
MR D BROOKS

Drawing:
LIGHTING & SMALL
POWER - SECOND FLOOR
PLAN

Scale:	Drawn:	Checked:	Date:
1:50 @ A3			
Drg no:	Rev:		
2022-034-004			

DO NOT SCALE FROM THIS DRAWING. ALL DIMENSIONS TO BE CHECKED ON SITE.
REFER ANY DISCREPANCIES TO ARCHITECT. THIS DRAWING IS SUBJECT TO COPYRIGHT.