


Location Plan

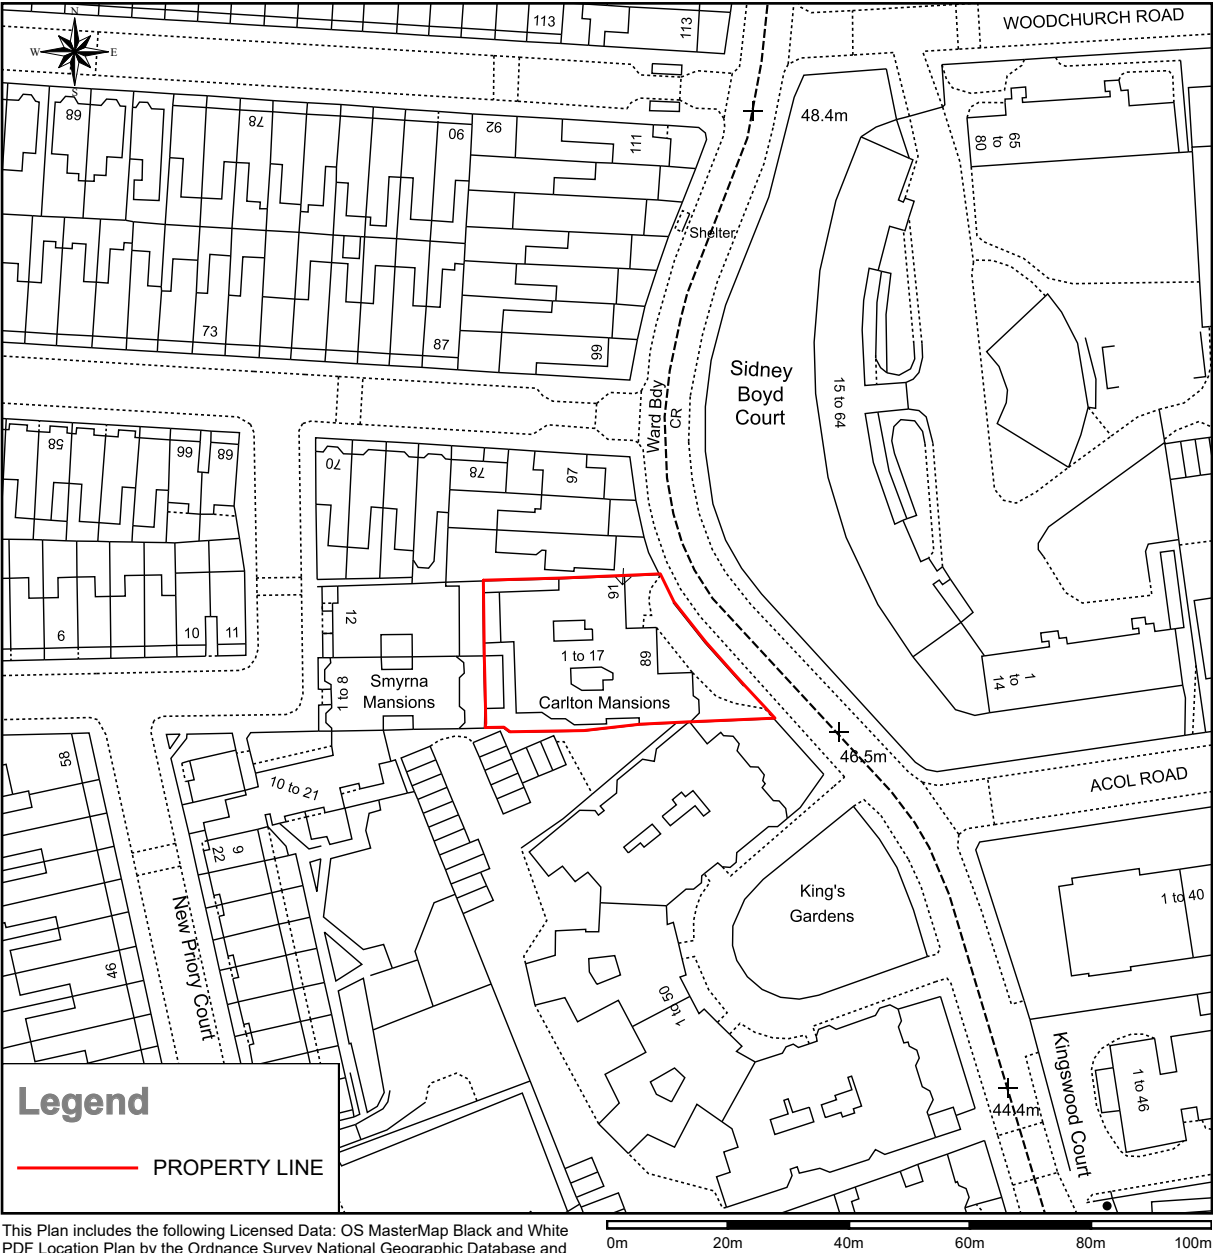

This Plan includes the following Licensed Data: OS MasterMap Black and White PDF Location Plan by the Ordnance Survey National Geographic Database and incorporating surveyed revision available at the date of production. Reproduction in whole or in part is prohibited without the prior permission of Ordnance Survey. The representation of a road, track or path is no evidence of a right of way. The representation of features, as lines is no evidence of a property boundary. © Crown copyright and database rights, 2022. Ordnance Survey 0100031673

Scale: 1:1250, paper size: A4

REV DATE DESCRIPTION			CONSULTANTS		WHITE RED ARCHITECTS				
P1	25/05/2022	Planning issue	CLIENT:	EMPIRIC STUDENT PROPERTY	Francis Gardner Apartments				
			STRUCTURAL ENGINEER:	JUBB					
			MECHANICAL ENGINEER:	MENDRICK WARING LIMITED	Location plan				
			COST CONSULTANT:	QUANTEM					
			PROJECT MANAGER:	QUARTZ	drawn by	checked	scale	status	
			LANDSCAPE ARCHITECT:	BOON BROWN	FB	JJ	1 : 1250 @ A4	PLANNING	
			FIRE CONSULTANT:	INNOVATION FIRE	project	zone	type	drawing no.	revision
			PLANNING CONSULTANT:	SCOTT HOBBS PLANNING	5408	-		00_000	P1
			DAYLIGHT/SUNLIGHT	EB7					