

Proposed EE & H3G equipment to be installed on proposed bespoke tripod frame mounted on proposed bespoke steelwork frame to comprise of:

- 2 No. Apertures
- 8 No. RRU's
- 4 No. MHA's
- 2 No. BOB units
- 4No. RF routers


Proposed EE & H3G equipment to be installed on proposed Valmont tripod frame mounted on existing steelwork frame to comprise of:

- 2 No. Apertures
- 8 No. RRU's
- 4 No. MHA's
- 2 No. BOB units
- 4No. RF routers


Antenna Aperture ID	Proposed 4G/5G Bearing	Operator: Shared/ EE/H3G
A1	30°	EE
A2	30°	H3G
B1	150°	EE
B2	150°	H3G
C1	260°	EE
C2	260°	H3G

NOTES:

1. ALL DIMENSIONS IN MM UNLESS OTHERWISE NOTED.

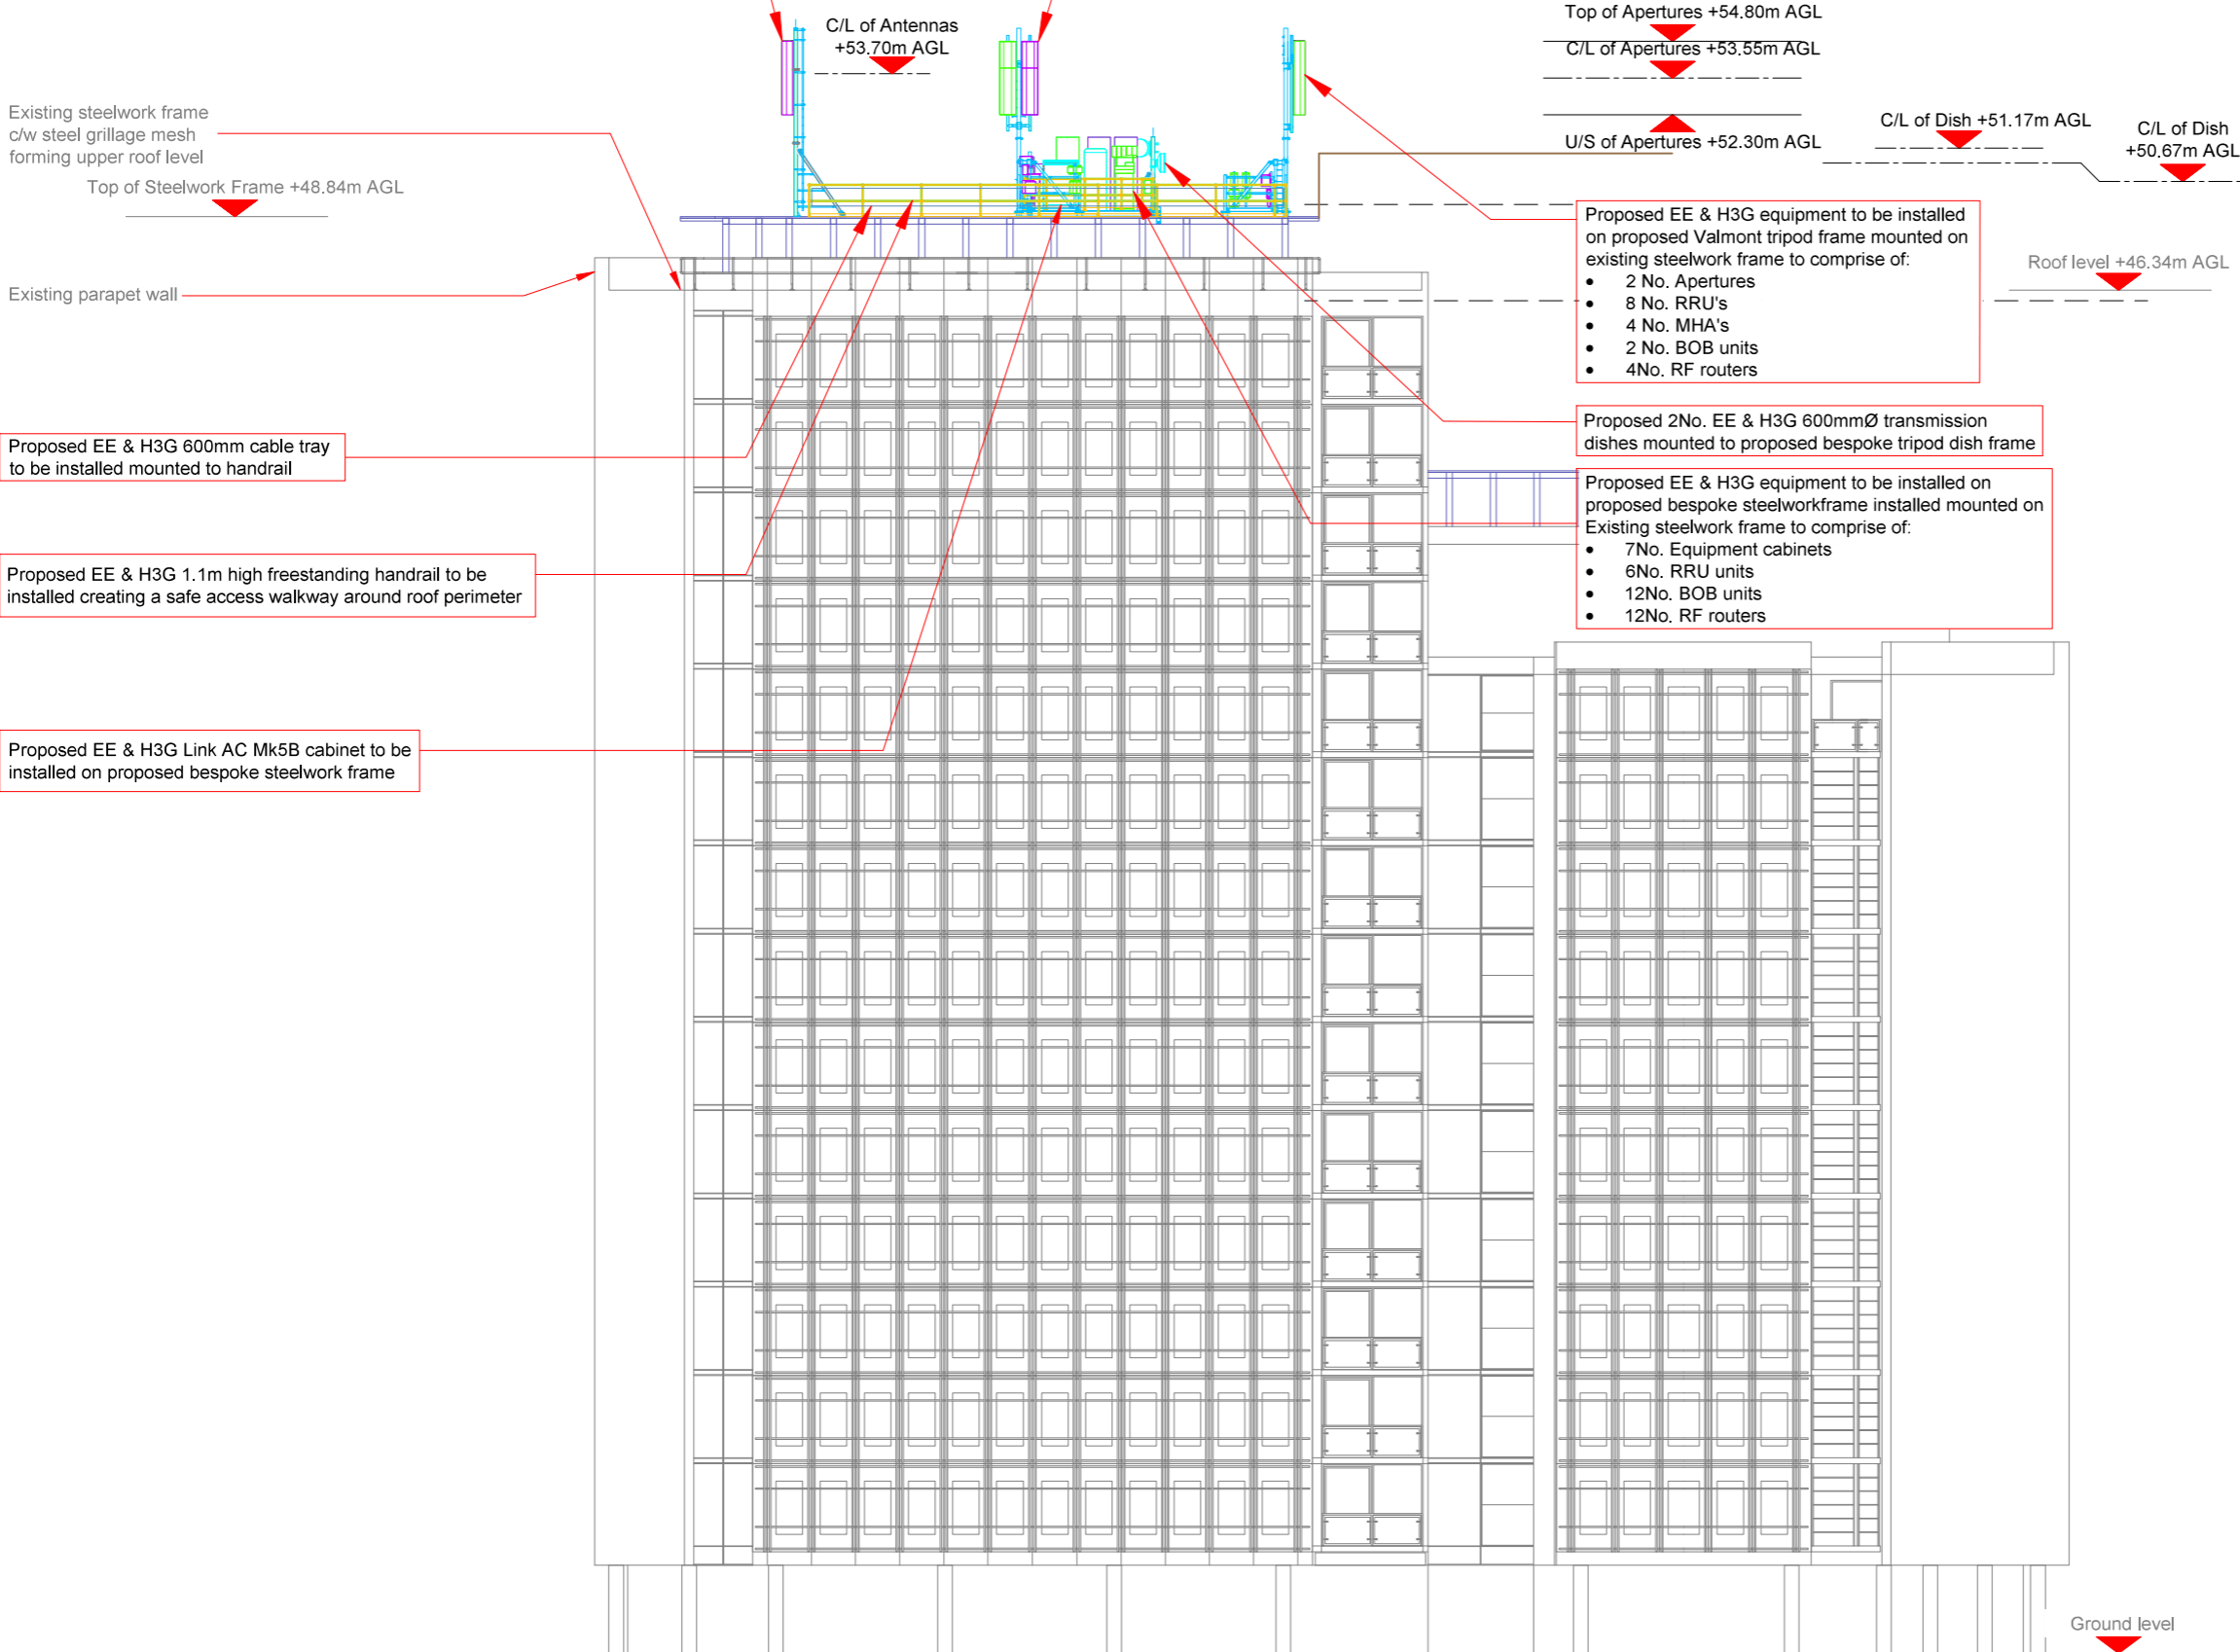

PROPOSED MAX CONFIGURATION ELEVATION

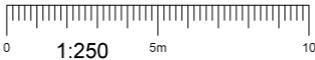

Passive Infrastructure Equipment Capacity		
A	B	C
H3a	H3a	H3a

Master:	MBNL / EE / H3G	Project:	Purpose of Issue:	Issue:
M005	MBNL	NTQ	GA	D
Date:	16/03/2021	Revision / Upgrade Description:		
Drawn:	D.Bain	Major GA updates - Sector 1 changed to H3a and equipment and cabinets amended		
Checked:	LS			
Approved:	L.Smallfield			
Master:	MBNL / EE / H3G	Project:	Purpose of Issue:	Issue:
M004	MBNL	NTQ	DD	C1
Date:	05/02/2021	Revision / Upgrade Description:		
Drawn:	T.Newman	Detailed Design Issue - As per RDS dated: 16/10/2020		
Checked:	LS			
Approved:	L.Smallfield			
Master:	MBNL / EE / H3G	Project:	Purpose of Issue:	Issue:
M003	MBNL	NTQ	GA	C
Date:	20/10/2020	Revision / Upgrade Description:		
Drawn:	S.Lawrence	Drawing Revision - CTIL Proposal Removed		
Checked:	A.Bailey			
Approved:	L.Smallfield			
Master:	MBNL / EE / H3G	Project:	Purpose of Issue:	Issue:
M002	MBNL	NTQ	GA	B
Date:	29/09/2020	Revision / Upgrade Description:		
Drawn:	A.Bailey	GA Minor amend: Sector 1 changed from H3a to H4a solution and antenna height increased. Surrounding building heights updated and new RF Fixit raised.		
Checked:	T.Newman			
Approved:	L.Smallfield			
Master:	MBNL / EE / H3G	Project:	Purpose of Issue:	Issue:
M001	MBNL	NTQ	GA	A
Date:	24/07/2020	Revision / Upgrade Description:		
Drawn:	A.Bailey	First Issue - Site nomination dated: 26/11/2019		
Checked:	T.Newman			
Approved:	L.Smallfield			




Hutchison 3G UK Limited
Star House, 20 Grenfell Road
Maidenhead, SL6 1EH
Tel: 01628 765 000
Fax: 01628 765 001




Hatfield Business Park
Hatfield
Hertfordshire
AL10 9BW

Tel: 01707 315000
Fax: 01707 319001



Mobile Broadband Network Limited
Sixth Floor, Thames Tower, Station Road, Reading, RG1 1LX

Design Consultant & Principal Contractor:



WALDON TELECOM
PHOENIX HOUSE
PYRFORD ROAD
WEST BYFLEET
SURREY
KT14 6RA

TEL : 01932 411011
FAX : 01932 411012

Site Name:	MATILDA APARTMENTS		
Site ID:	1529154		
Address:	MATILDA APARTMENTS 1-53 EARNSHAW STREET LONDON WC2H 8AJ		
Title:	265 MAX CONFIGURATION ELEVATION		
Project:	NTQ		
Purpose of Issue:	GENERAL ARRANGEMENT		
EE Cell ID:	99309	MBNL Cell ID:	CMN220
3UK Cell ID:	WC0104		
Master Drawing No:	1529154_CMN220_99309_WC0104_M005		Issue:
			D