


Valve Grilles to be installed within the Workshop

NOTES:
1. This drawing is to be read in conjunction with all relevant consultant's and specialist's drawings. The consultant engineer is to be notified of any discrepancies before proceeding. Do not scale from this drawing. All dimensions are to be checked on site. This drawing is subject to copyright ©Leonard Peters Consulting.

- NEW DUCT WORK
- NEW SUPPLY DIFFUSERS
- NEW EXTRACT DIFFUSERS
- ACOUSTIC TRANSFER GRILLE
- INTUMESCENT BLOCK
- INDICATES REDUNDANT DUCTWORK TO BE STRIPPED OUT
- INDICATES AREA OF NO WORKS

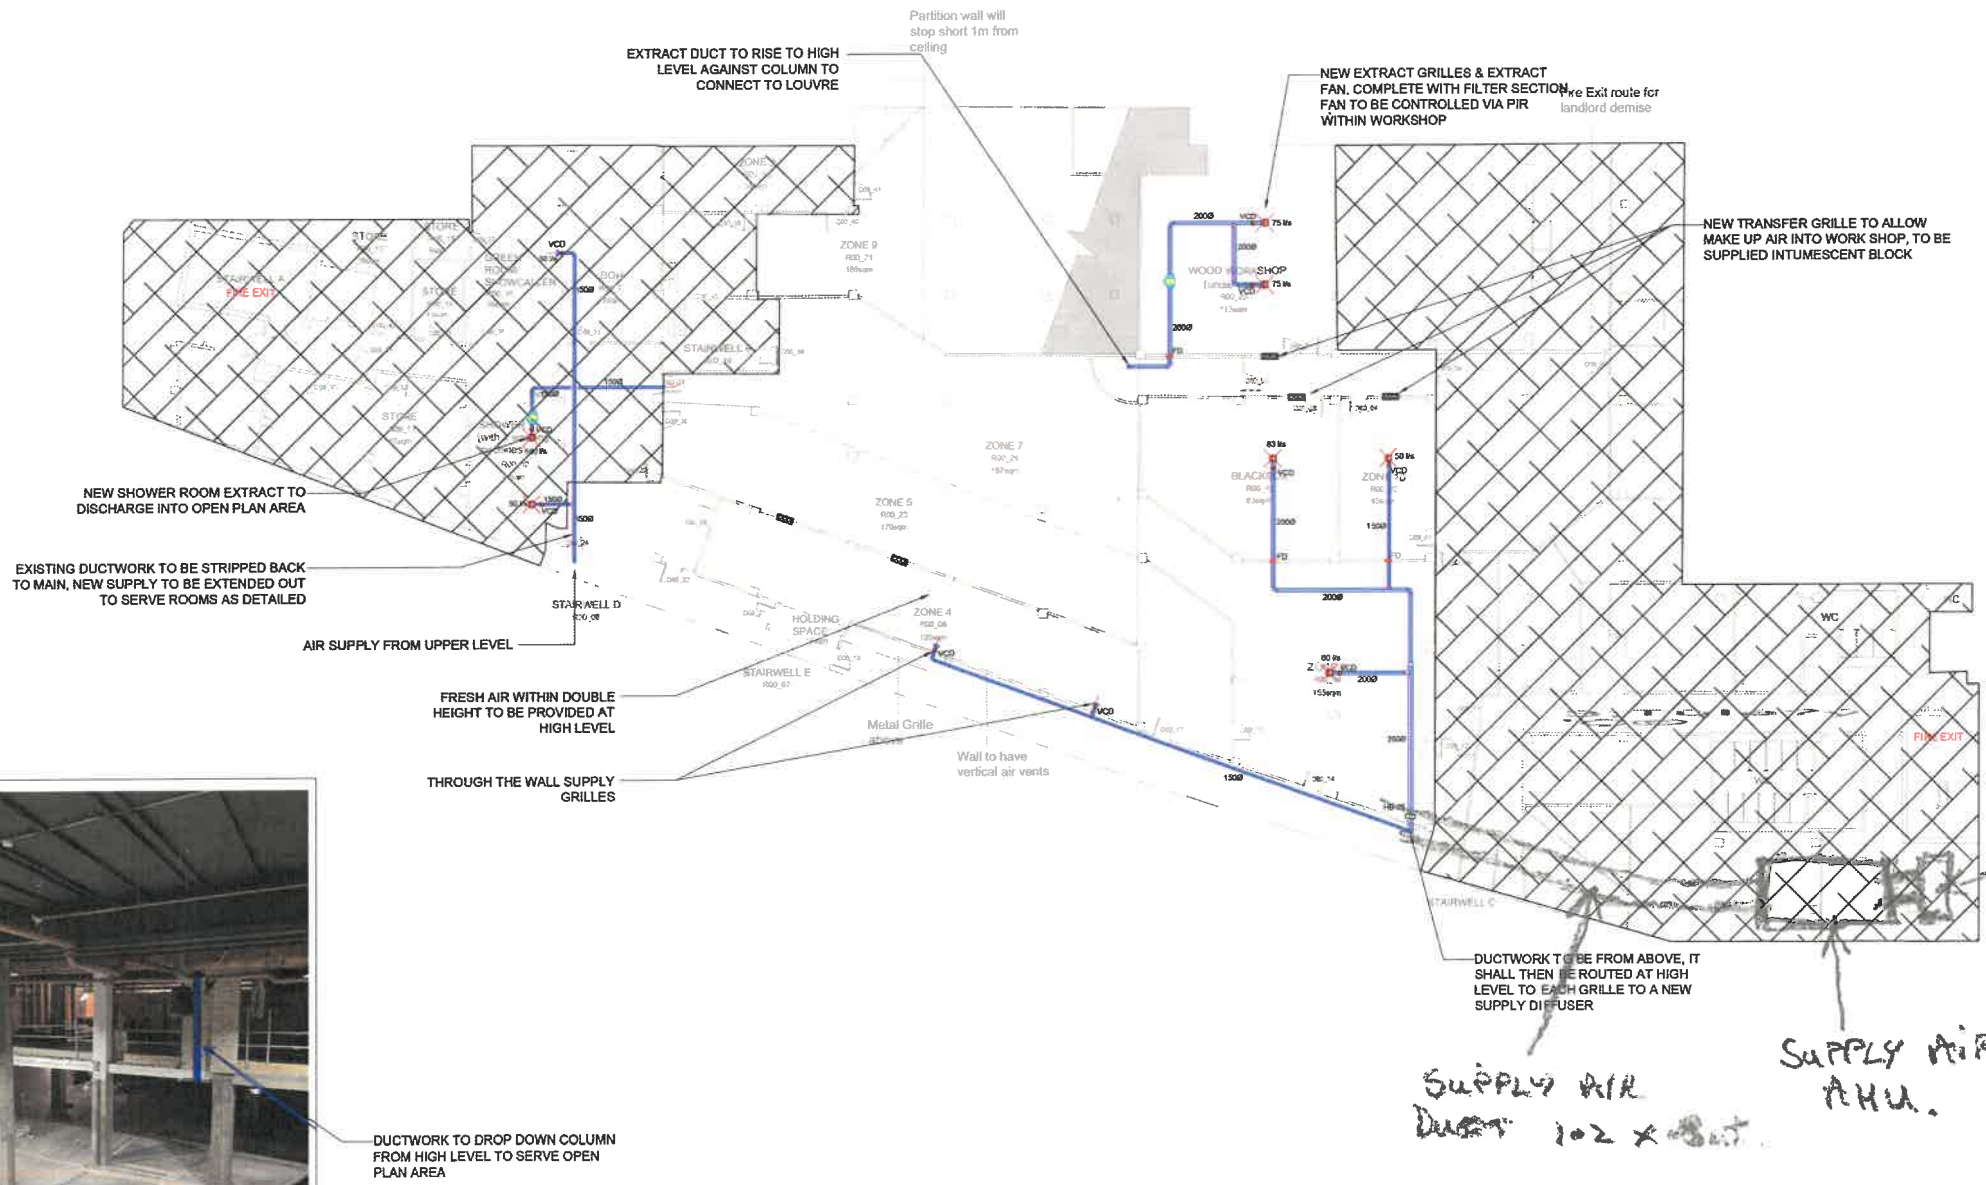

DUCTWORK TO DROP DOWN COLUMN FROM HIGH LEVEL TO SERVE OPEN PLAN AREA

P2	31/01/22	For Comment
P1	18/01/22	For Comment
Rev	Date	Description
Building services consultants LPC Salisbury House, London wall, EC2M 5SQ T: +44 (0)20 7200 0802 T: +44 (0)20 7444 4578 E: sam@lpc.co.uk E: michael@lpc.co.uk		
Client		
Project Title Little Lion Entertainment		
Drawing Title Lower Basement Ventilation Services Layout		
Drawing Status For Comment		
Drawing Scale at A1 1:200		
Project No. LPP116		
Drawing No. LB-M201	Issue P2	