



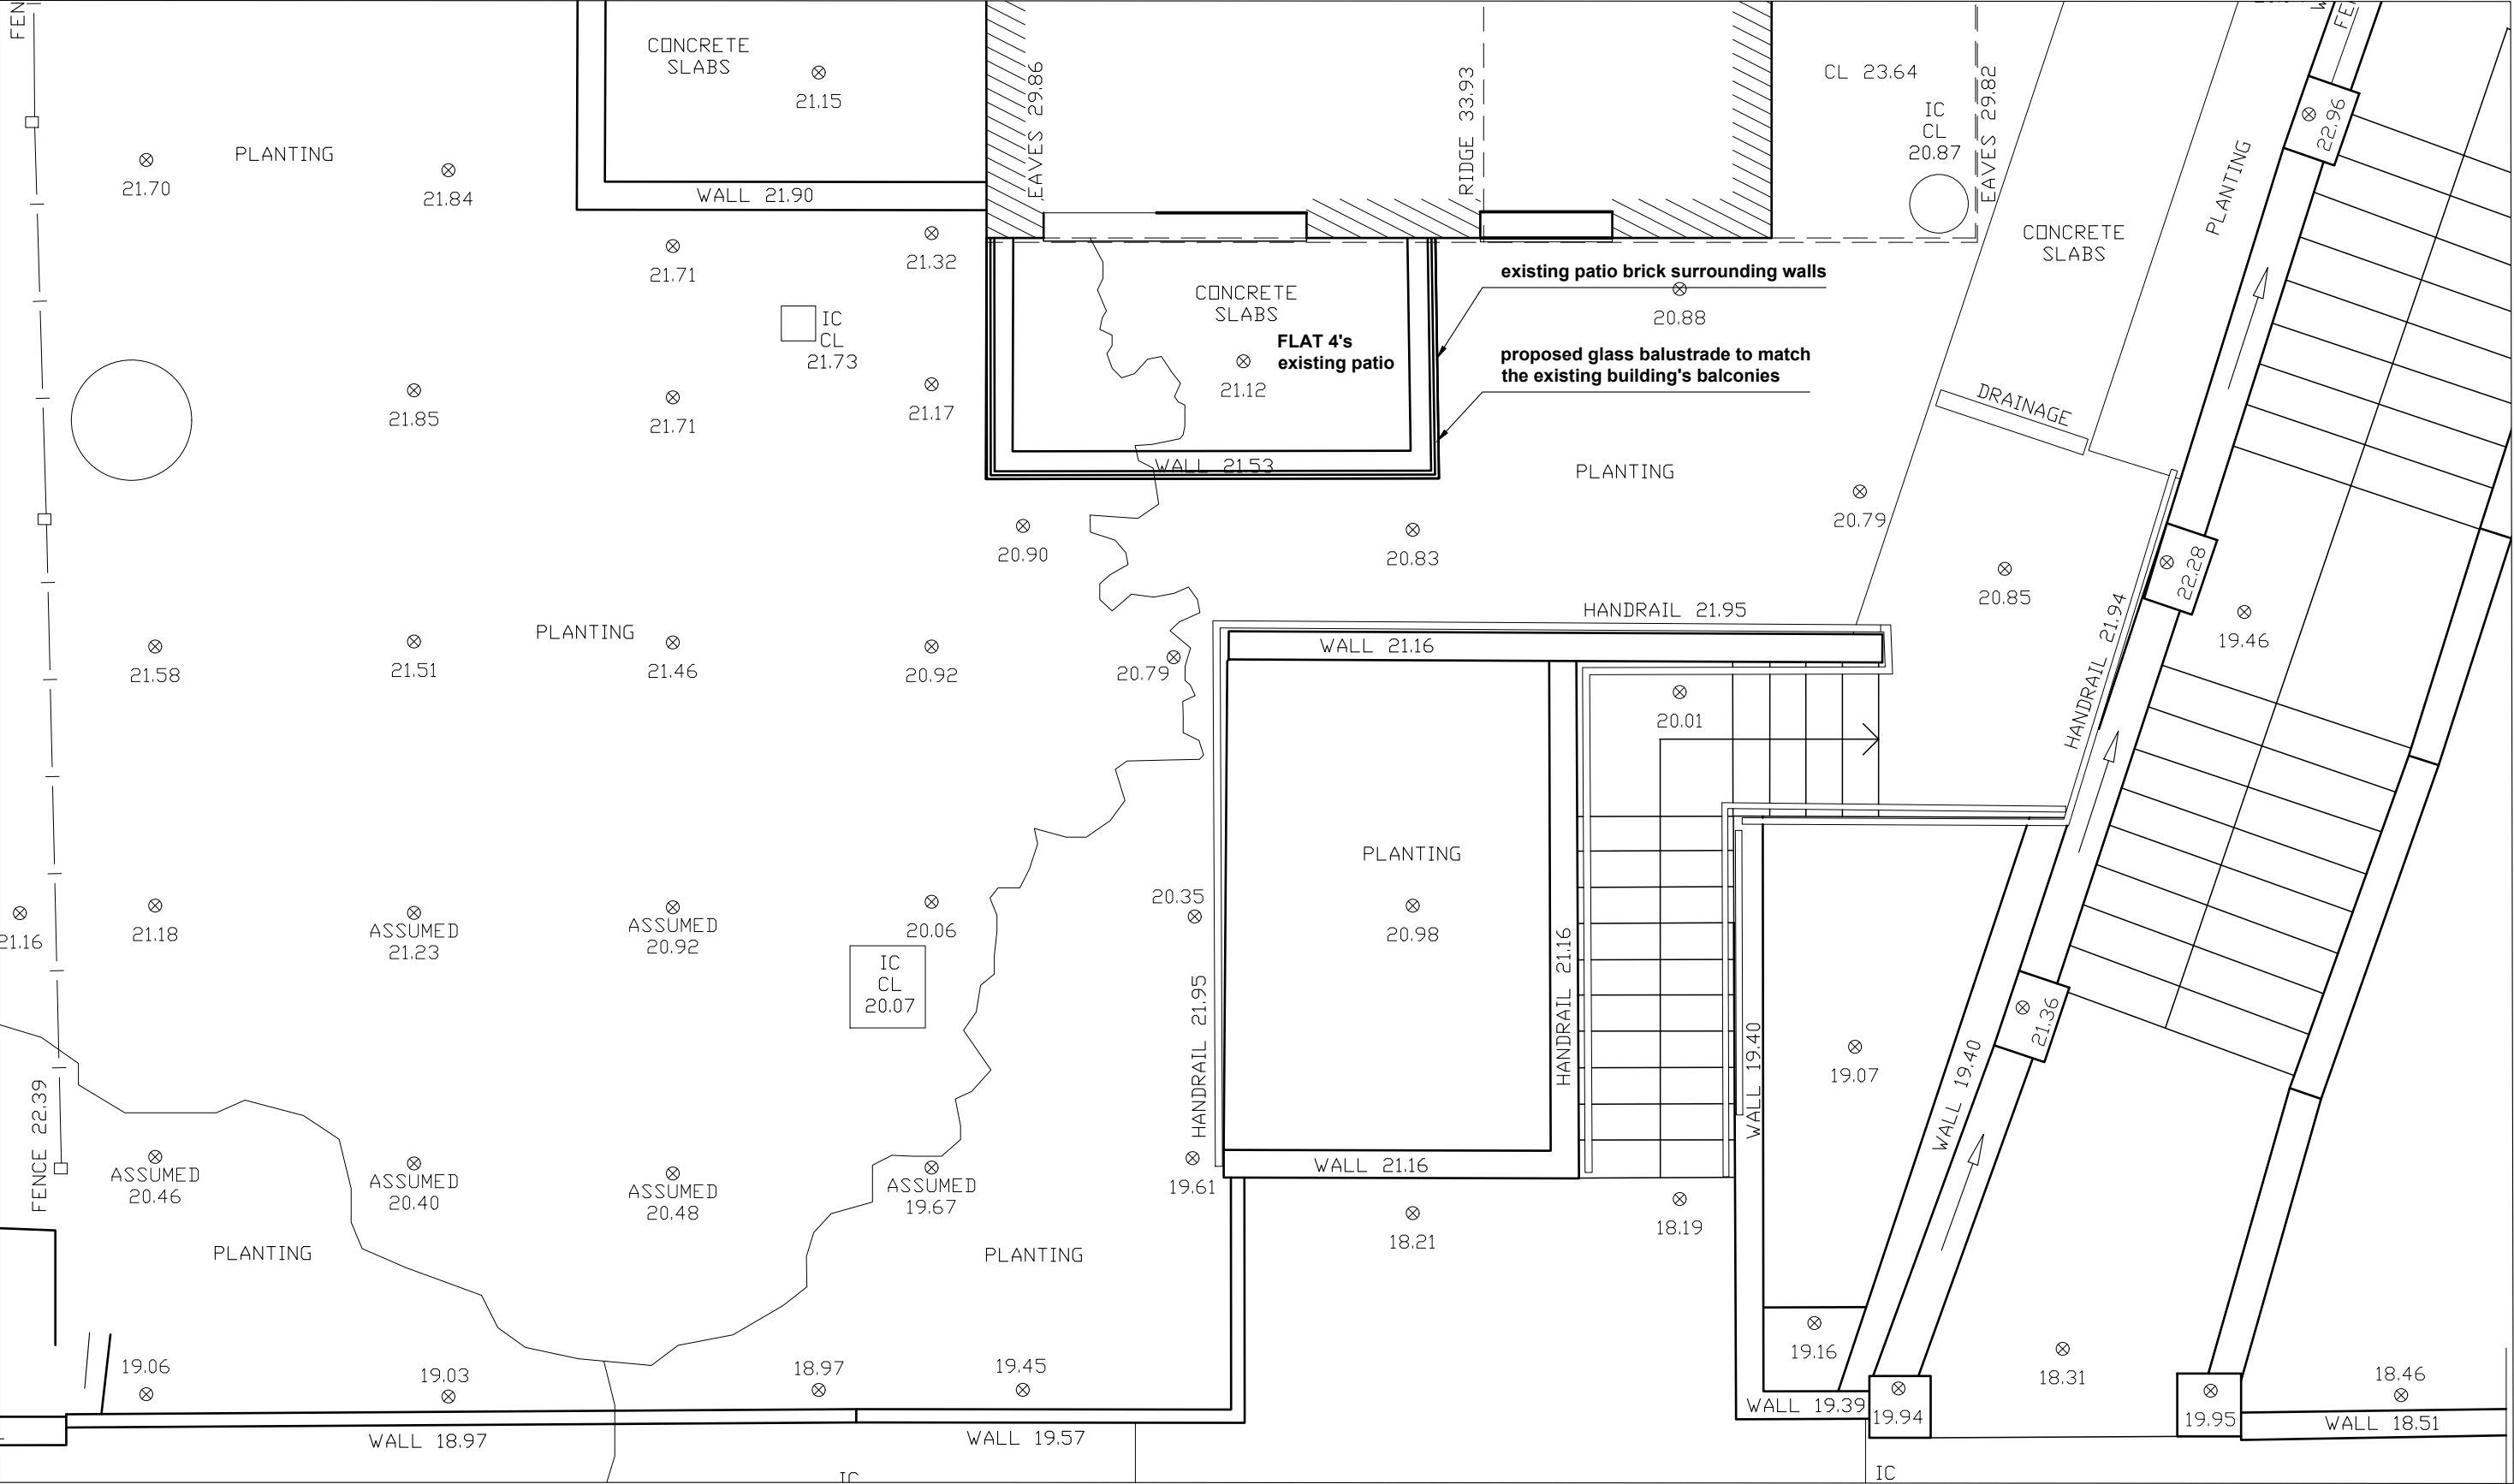

Balcony balustrades to be min 1.1m in height. Balustrade to be toughened laminated glass (thickness to suit span) in accordance with Part K of the Building Regulations and designed to resist the horizontal force given in BS 6180.

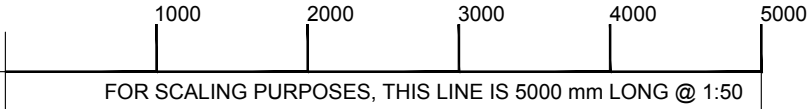

Dimensions are approximate only and must be checked prior to construction		Elinoar Haseen Architecture and Design Ltd Tel: 07870 699937 arch@elinoarhaseen.com	
FOR PLANNING - NOT FOR CONSTRUCTION			
Site Address:		17 th May 2022	Scale: 1:50
Flat 4 252 Finchley Road London NW3 7AA		Proposed partial ground level @1:50	
		252 FIN /PL100	