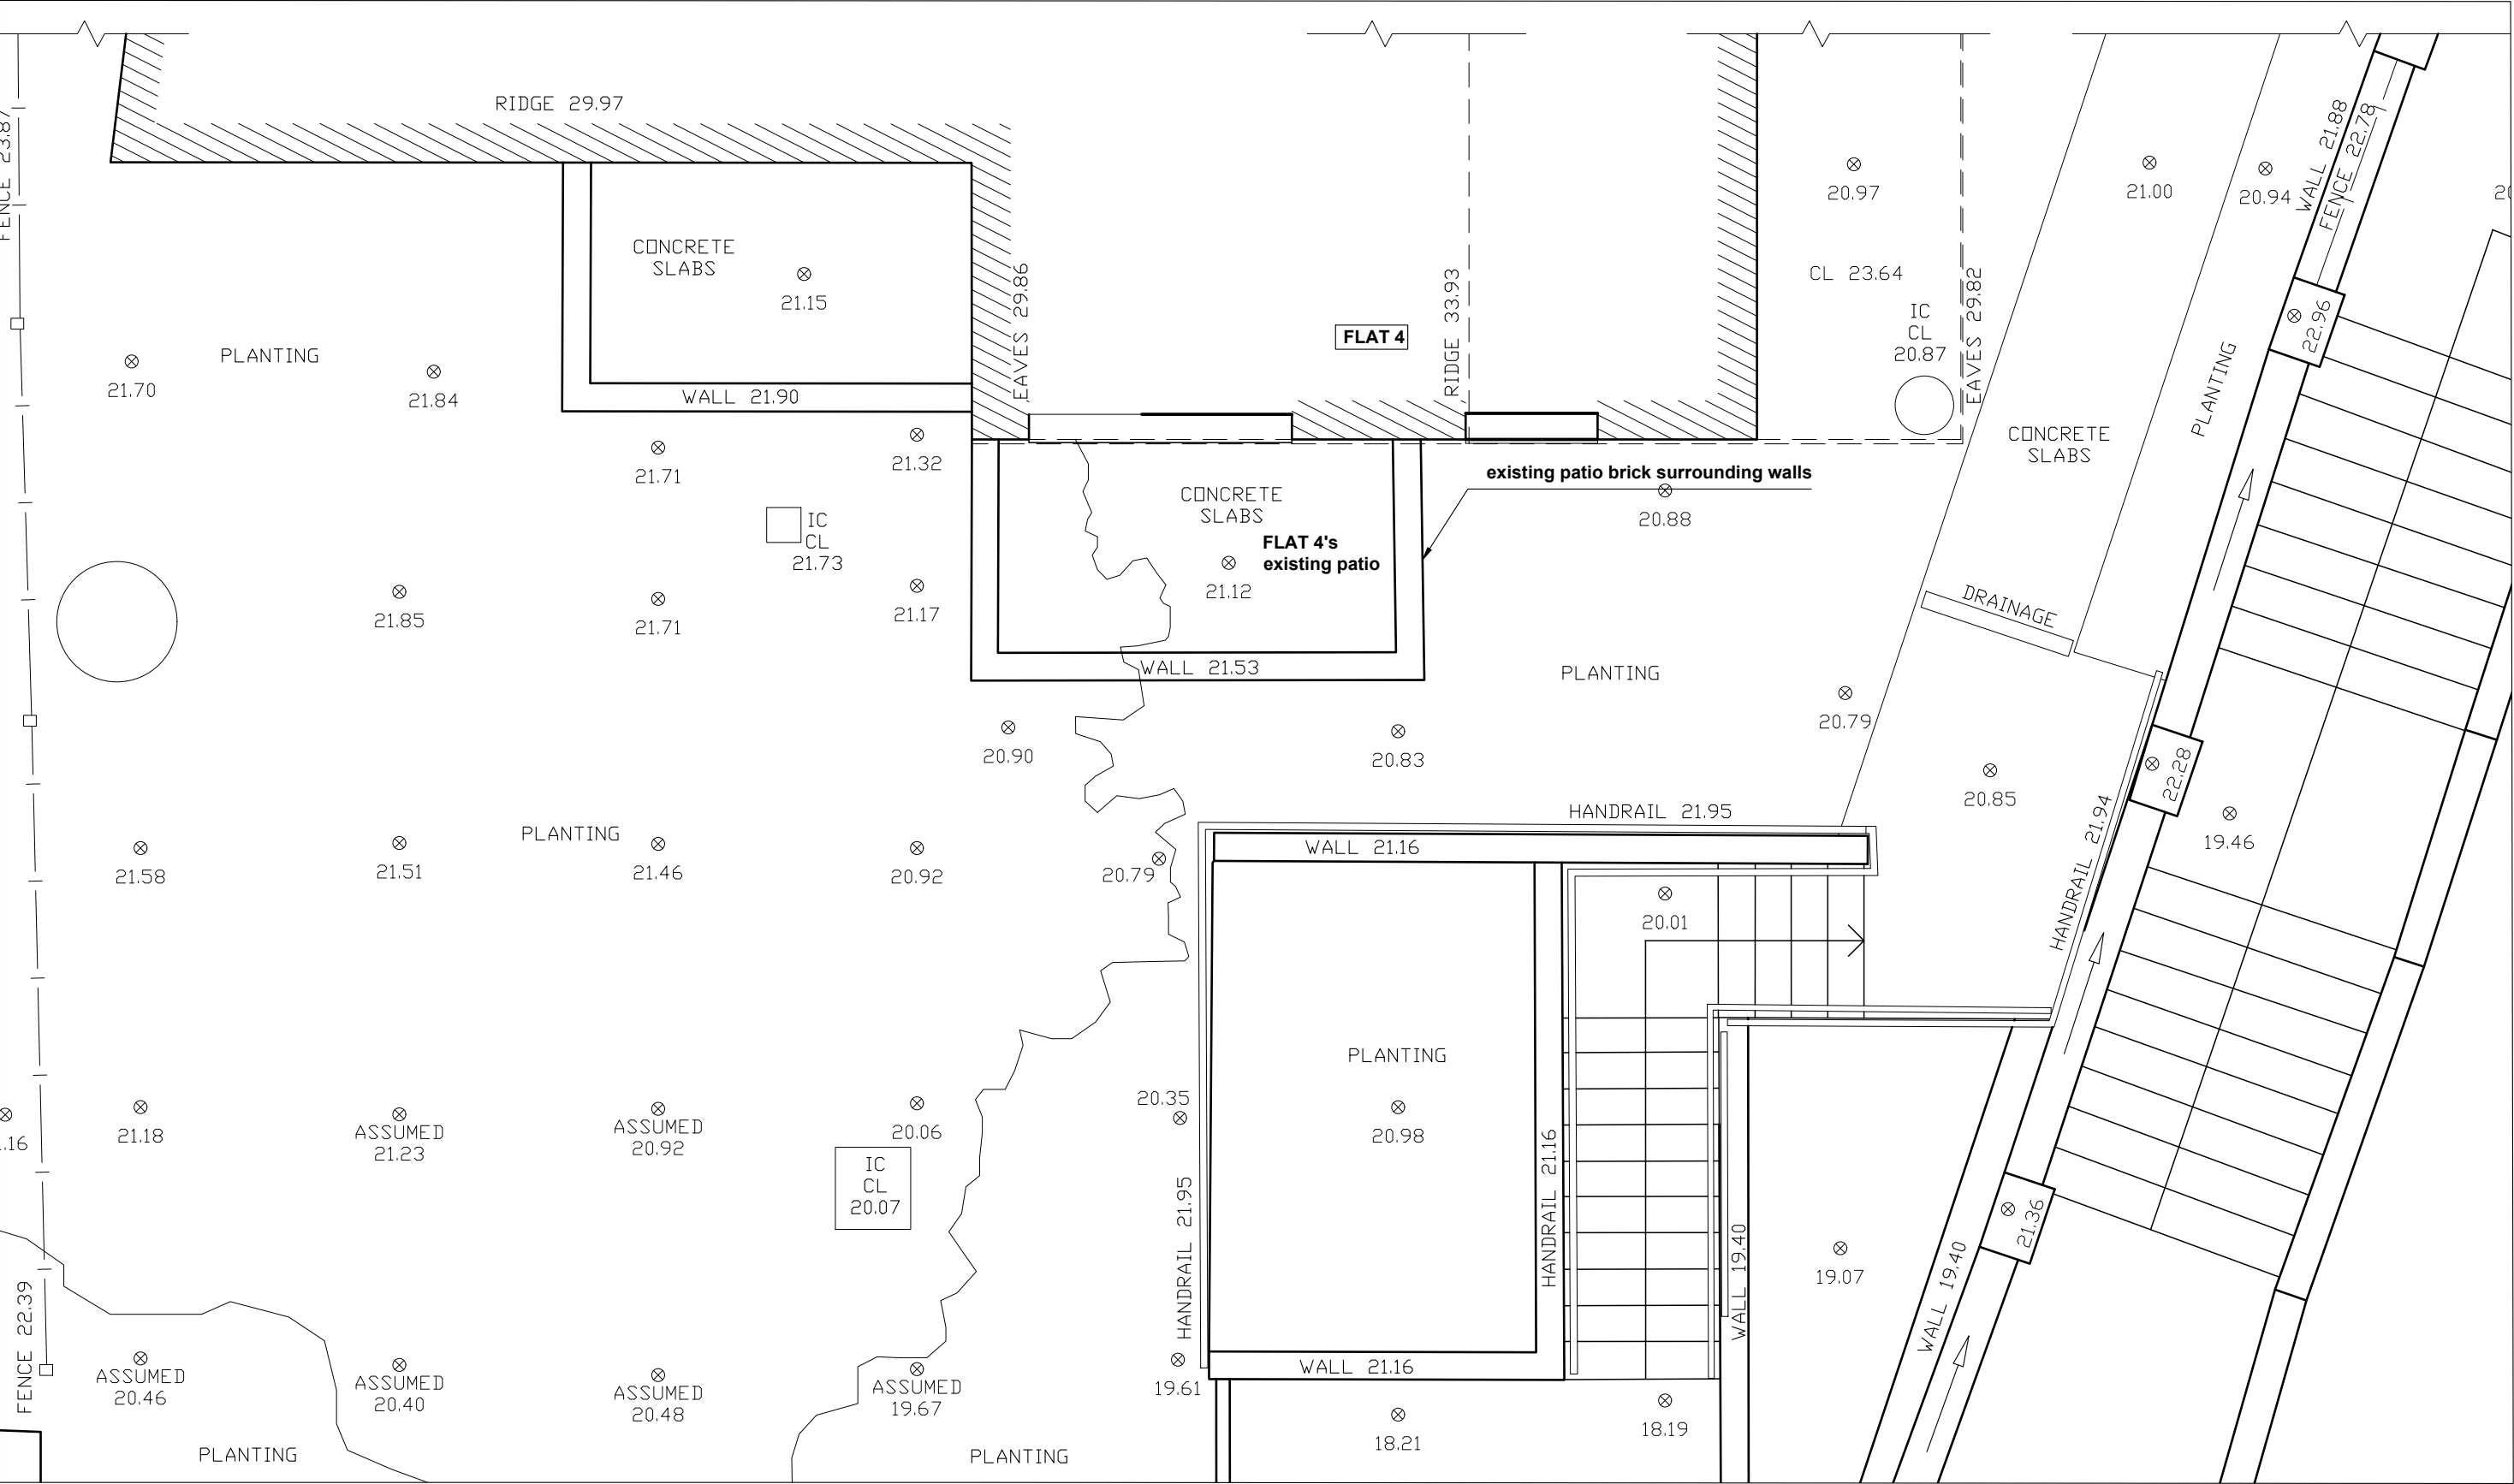


Dimensions are approximate only and must be checked prior to construction		Elinoar Haseen Architecture and Design Ltd Tel: 07870 699937 arch@elinoarhaseen.com	
FOR PLANNING - NOT FOR CONSTRUCTION		17 th May 2022	
Site Address: Flat 4 252 Finchley Road London NW3 7AA		Scale: 1:50	
		Existing partial ground level @1:50 252 FIN /S100	