


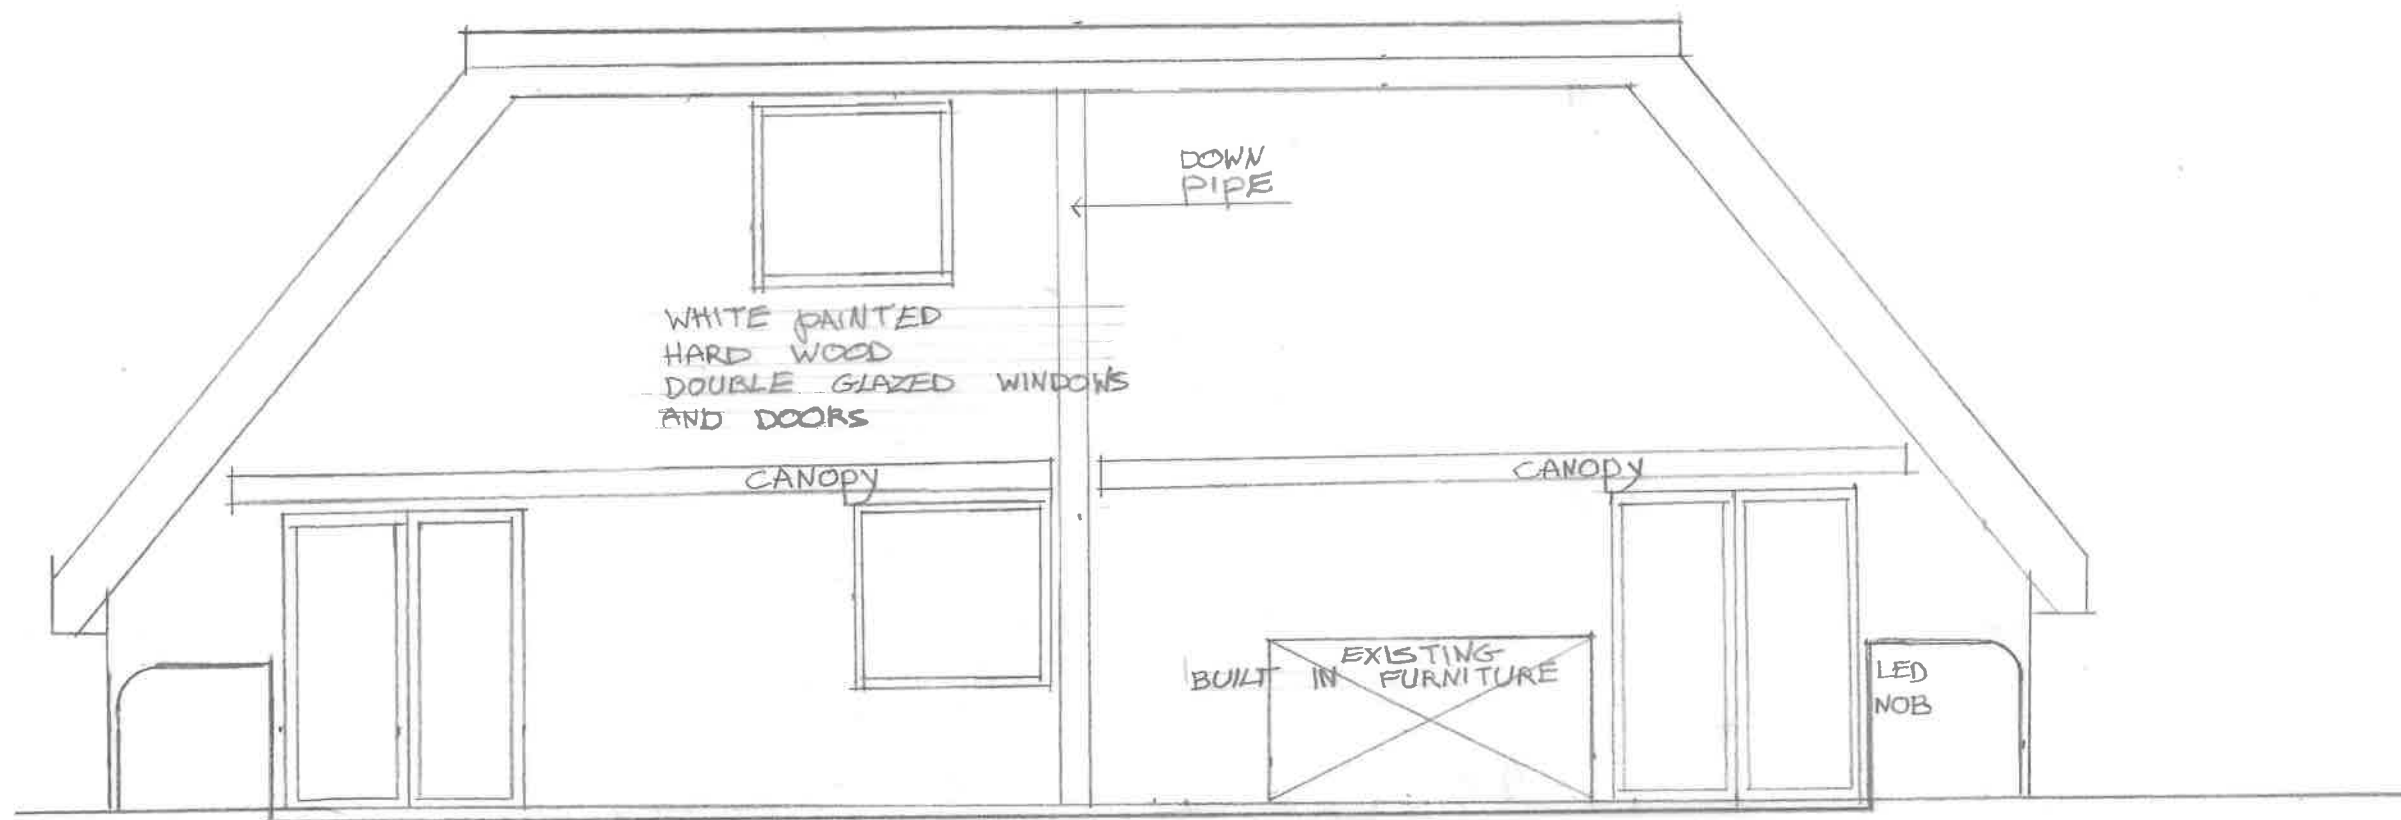

15 KIDDERPORE AV.
FLAT 71

EXISTING TERRACE ELEVATION
SCALE 1:50
24.3.2022